






ReQuestAPlan
Map number: TQRQM20266084946064

Title: St. Mary's Avenue, Billinge
Map Produced for: Cole Gornall Cross
© Crown copyright and database rights 2020 OS 100042766
Product ID:

 


COLE GORNALL CROSS ARCHITECTS 15 WOODHALL PARK CRESENT EAST PUDSEY, LEEDS, LS28 7HG 077866 34314	PROJECT PROPOSED NEW DWELLING AT ST. MARY'S AVENUE, BILLINGE.	TITLE EXISTING SITE PLAN	SCALE 1:50@A3	JOB No. 2040	DWG No. A(PL)-01	REV. DATE DESC.	REV. DATE DESC.
	STAGE PLANNING.	DRAWN MC	CHECK. MC	DATE 01.2021			

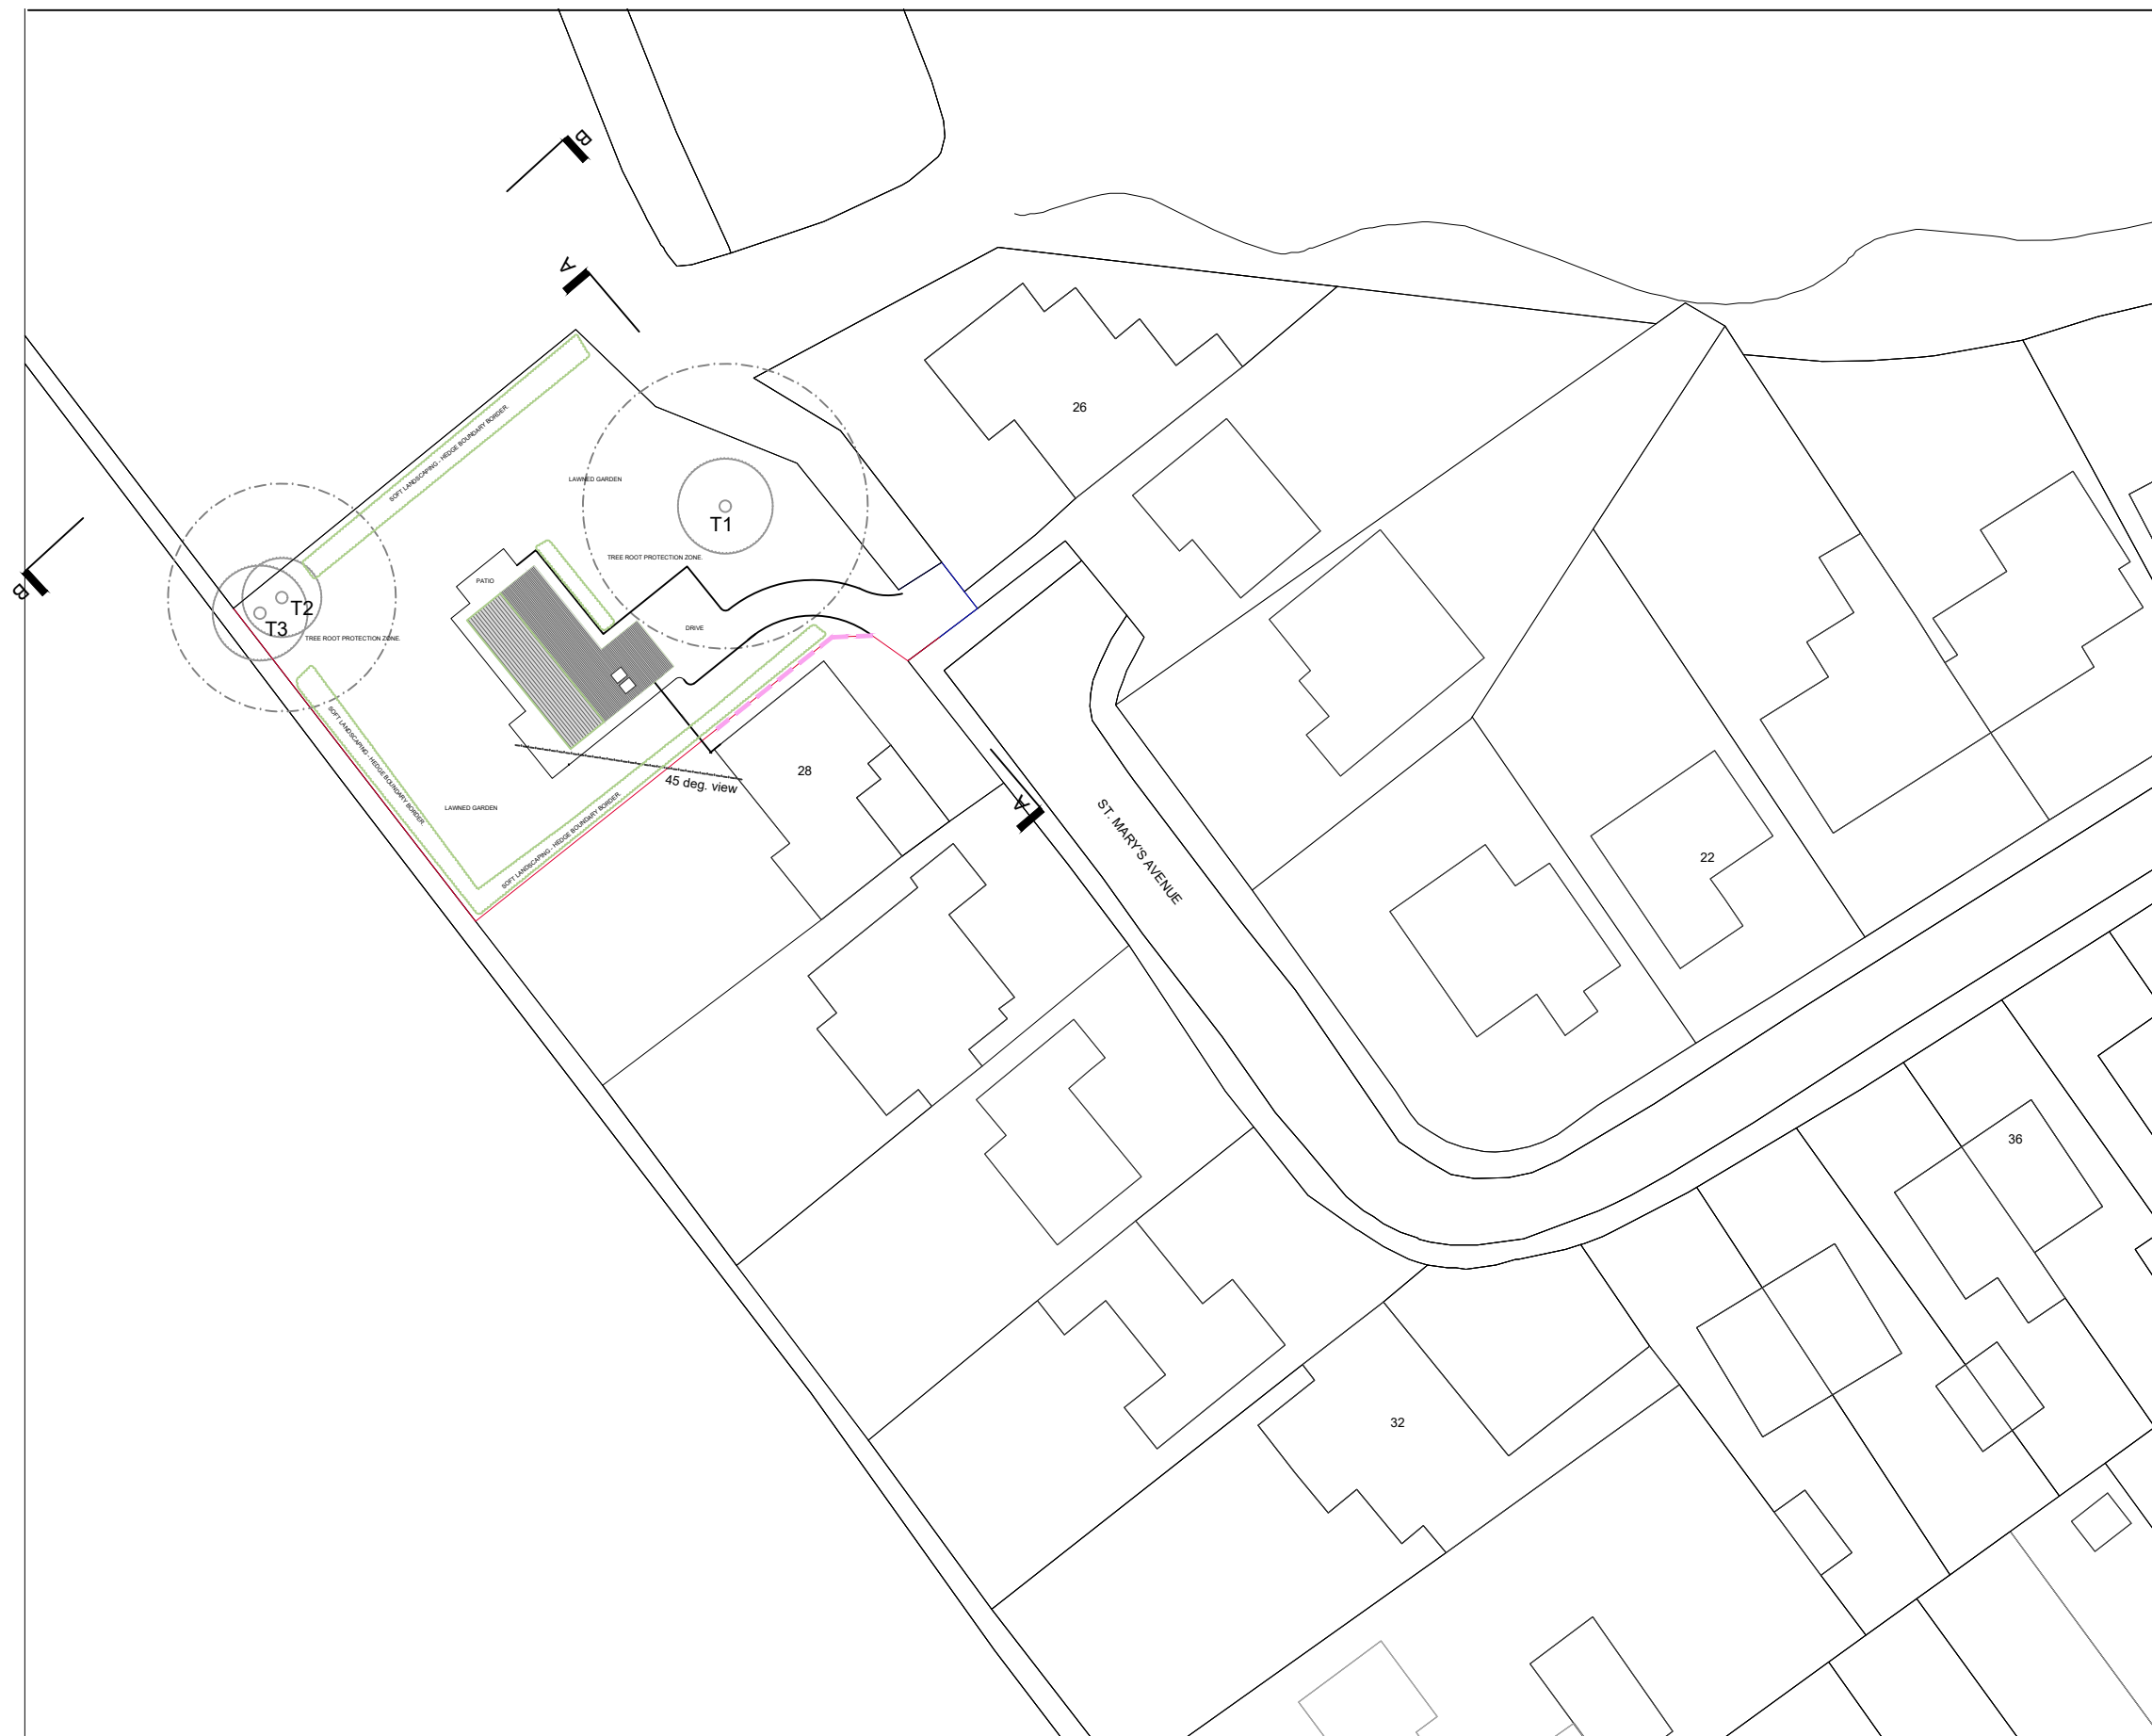

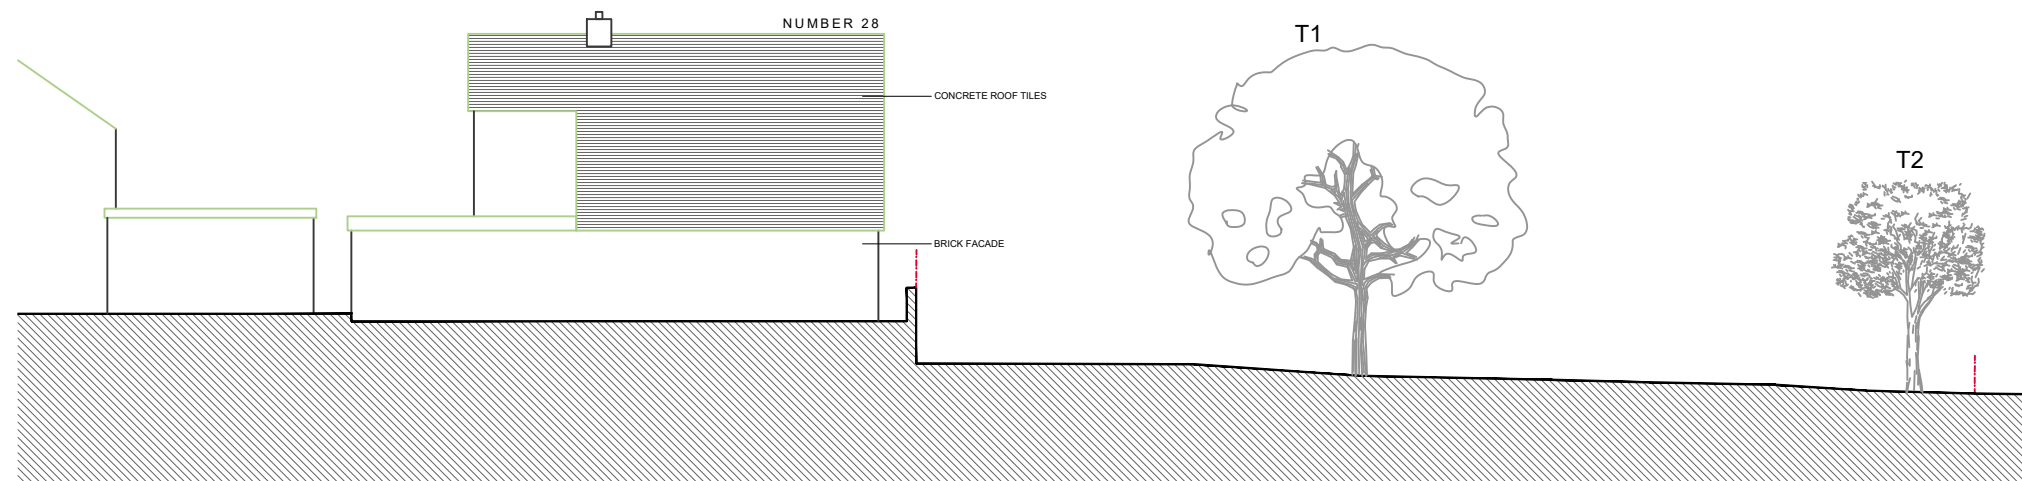


F R O N T E L E V A T I O N

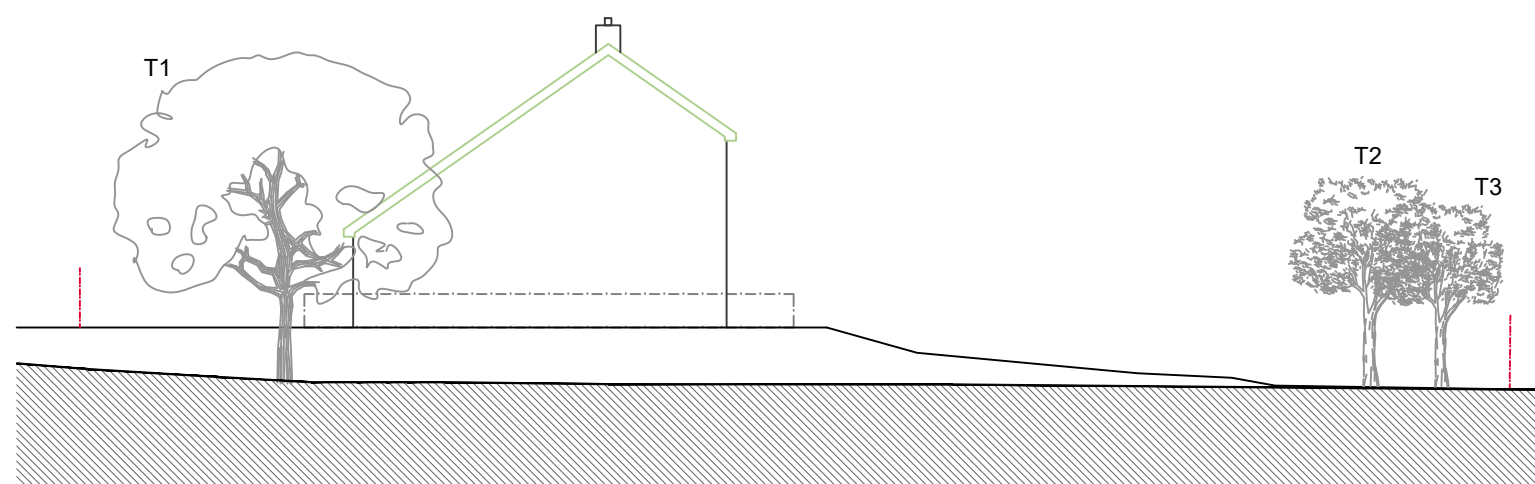


S I D E E L E V A T I O N

COLE GORNALL CROSS ARCHITECTS 15 WOODHALL PARK CRESENT EAST PUDSEY, LEEDS, LS28 7HG 077866 34314	PROJECT PROPOSED NEW DWELLING AT ST. MARY'S AVENUE, BILLINGE.	TITLE		SCALE	JOB No.	DWG No.	REV.	DATE	DESC.	REV.	DATE	DESC.	
		EXISTING SITE SECTIONS		1:200@A3	2040	A(PL)-03							
		STAGE	PLANNING.	DRAWN	MC	CHECK.	MC	DATE	01.2021				

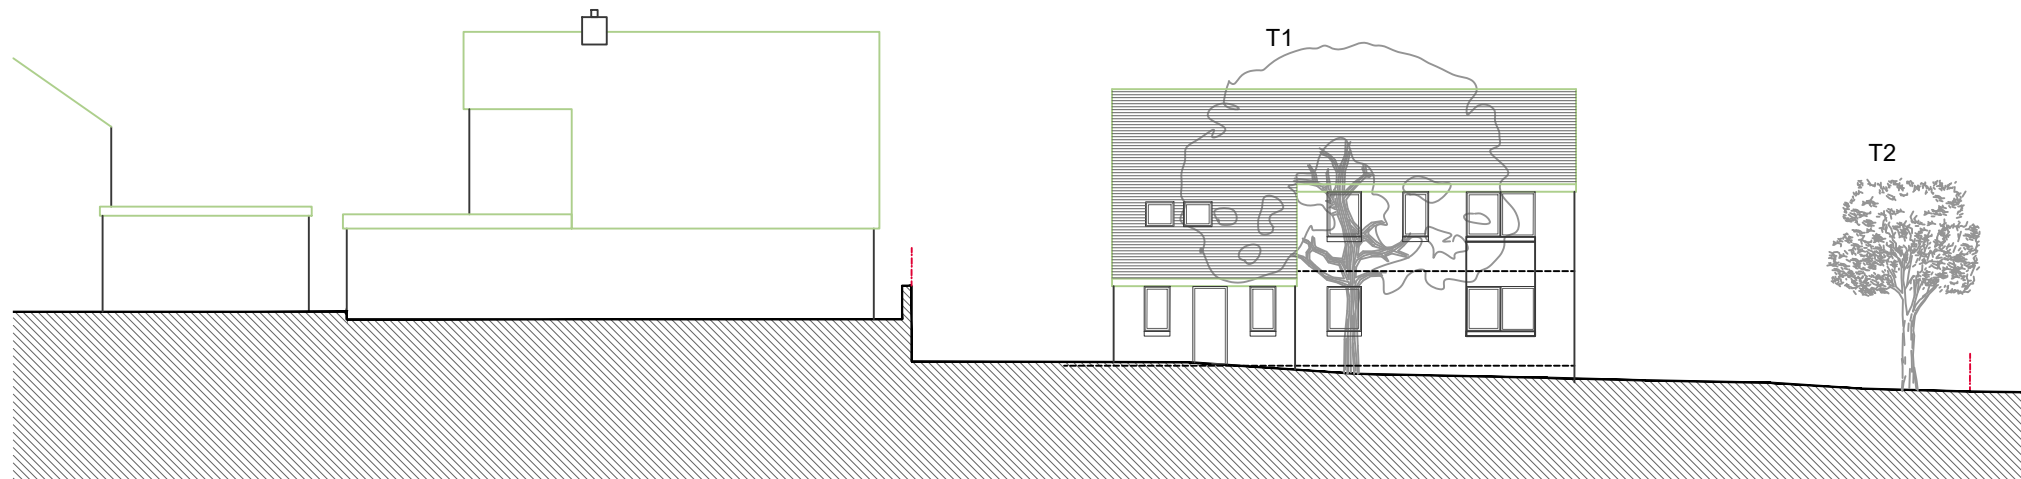


S I T E E L E V A T I O N A - A

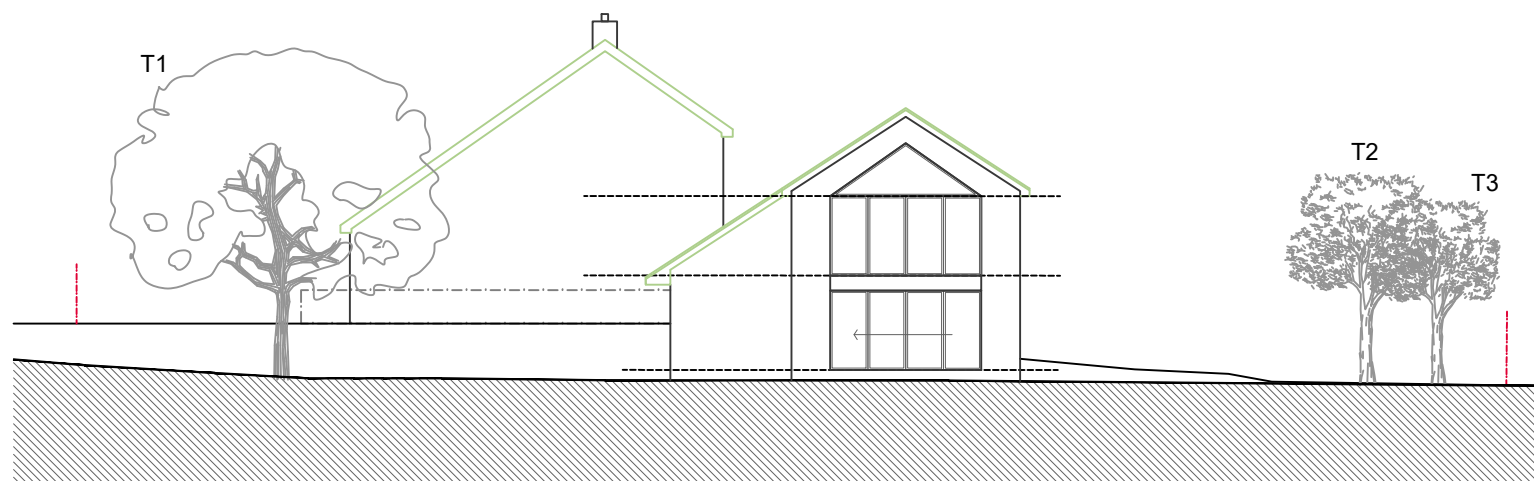


S I T E E L E V A T I O N B - B

COLE GORNALL CROSS ARCHITECTS 15 WOODHALL PARK CRESENT EAST PUDSEY, LEEDS, LS28 7HG 077866 34314	PROJECT PROPOSED NEW DWELLING AT ST. MARY'S AVENUE, BILLINGE.	TITLE PROPOSED SITE SECTIONS	SCALE 1:50@A3	JOB No. 2040	DWG No. A(PL)-04	REV. DATE DESC.	REV. DATE DESC.
	STAGE PLANNING.	DRAWN MC	CHECK. MC	DATE 01.2021			

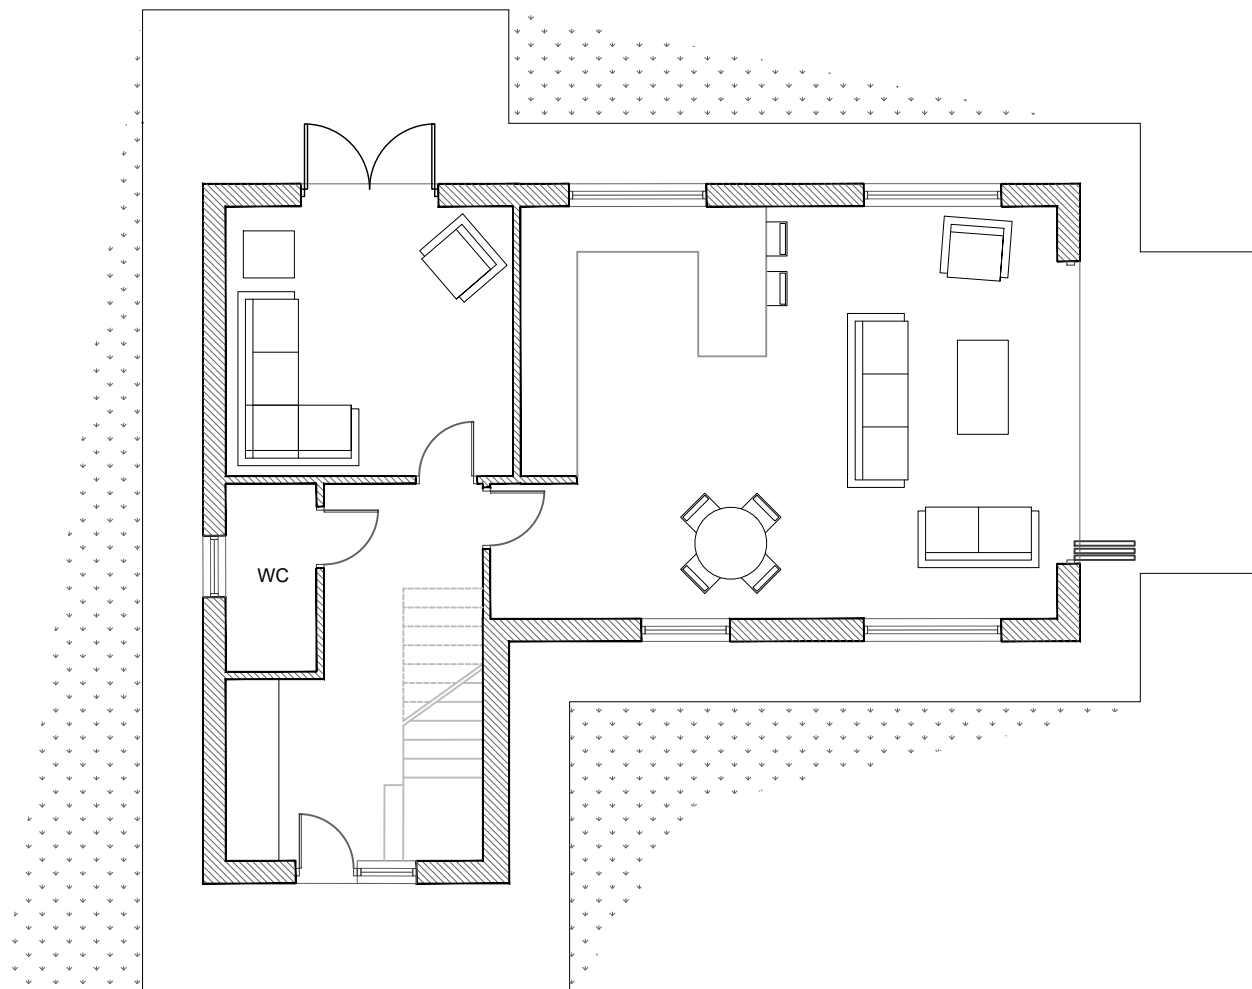


PROPOSED GROUND FLOOR PLAN


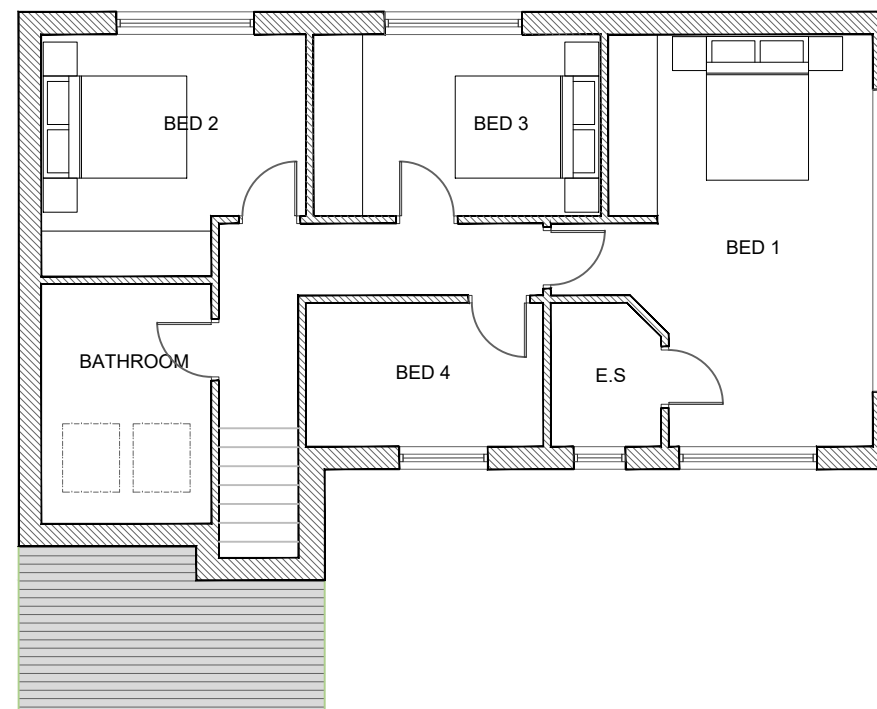


PROPOSED FIRST FLOOR PLAN


COLE GORNALL CROSS ARCHITECTS 15 WOODHALL PARK CRESENT EAST PUDSEY, LEEDS, LS28 7HG 077866 34314	PROJECT PROPOSED NEW DWELLING AT ST. MARY'S AVENUE, BILLINGE.	TITLE PROPOSED PLANS	SCALE 1:50@A3	JOB No. 2040	DWG No. A(PL)-05	REV. DATE DESC.	REV. DATE DESC.
	STAGE PLANNING.	DRAWN MC	CHECK. MC	DATE 01.2021			

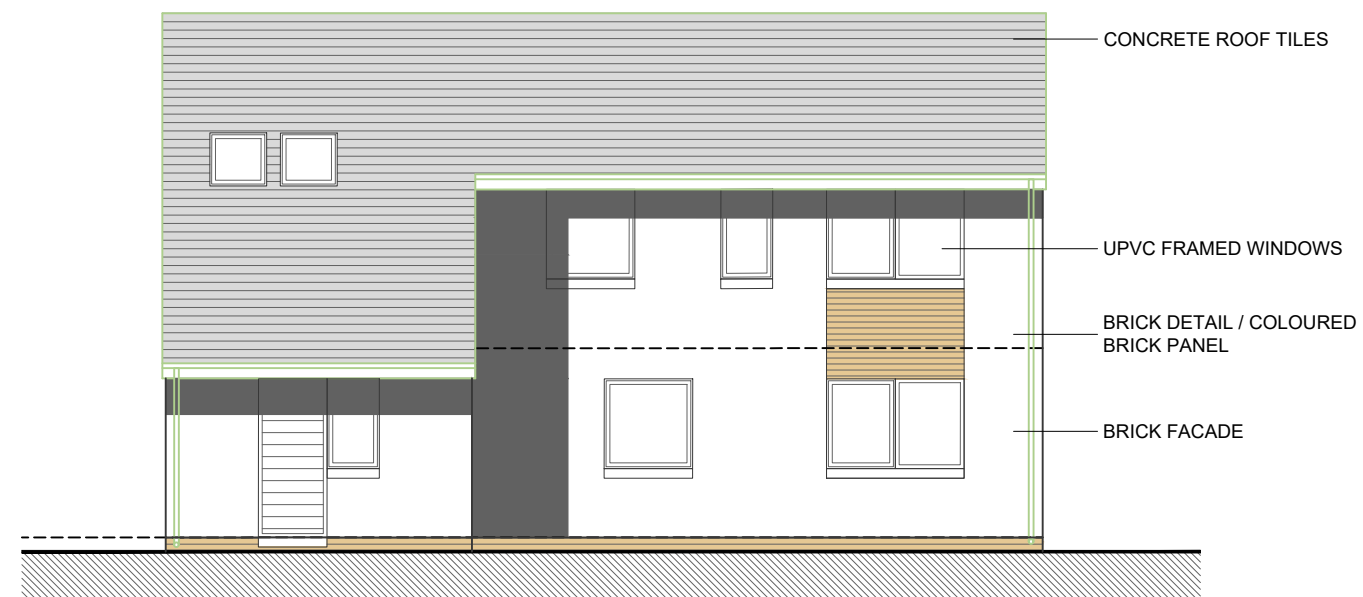

PROPOSED FRONT ELEVATION

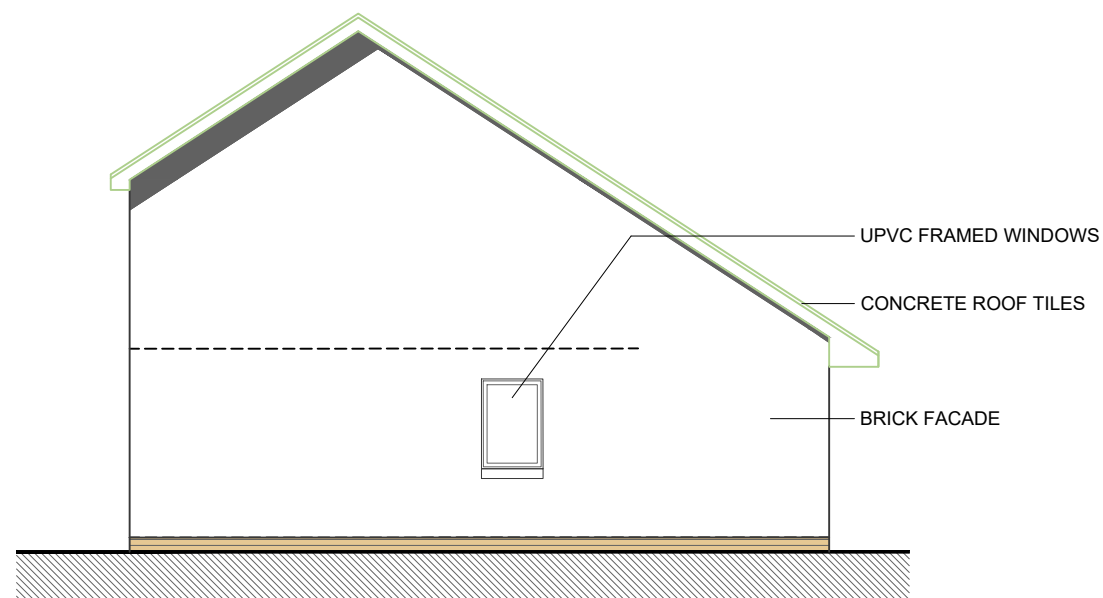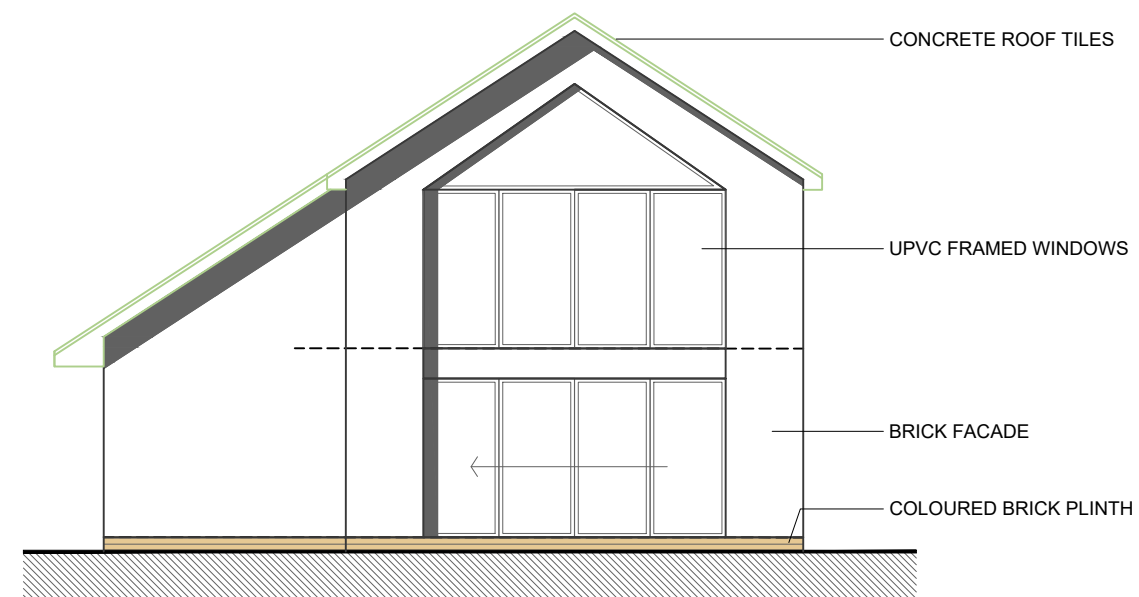

PROPOSED SIDE ELEVATION

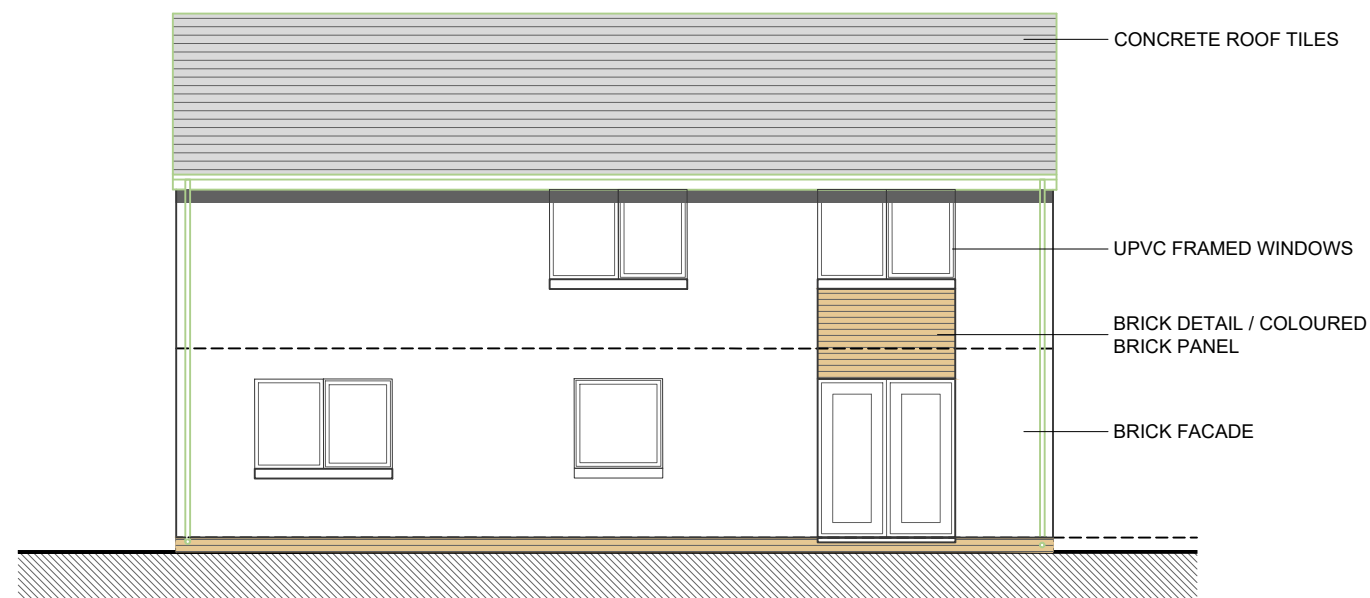

COLE GORNALL CROSS ARCHITECTS 15 WOODHALL PARK CRESENT EAST PUDSEY, LEEDS, LS28 7HG 077866 34314	PROJECT PROPOSED NEW DWELLING AT ST. MARY'S AVENUE, BILLINGE.	TITLE PROPOSED ELEVATIONS	SCALE 1:50@A3	JOB No. 2040	DWG No. A(PL)-06	REV. DATE DESC.	REV. DATE DESC.
	STAGE PLANNING.	DRAWN MC	CHECK. MC	DATE 01.2021			