


PROPOSED GROUND FLOOR PLAN
Scale 1:50

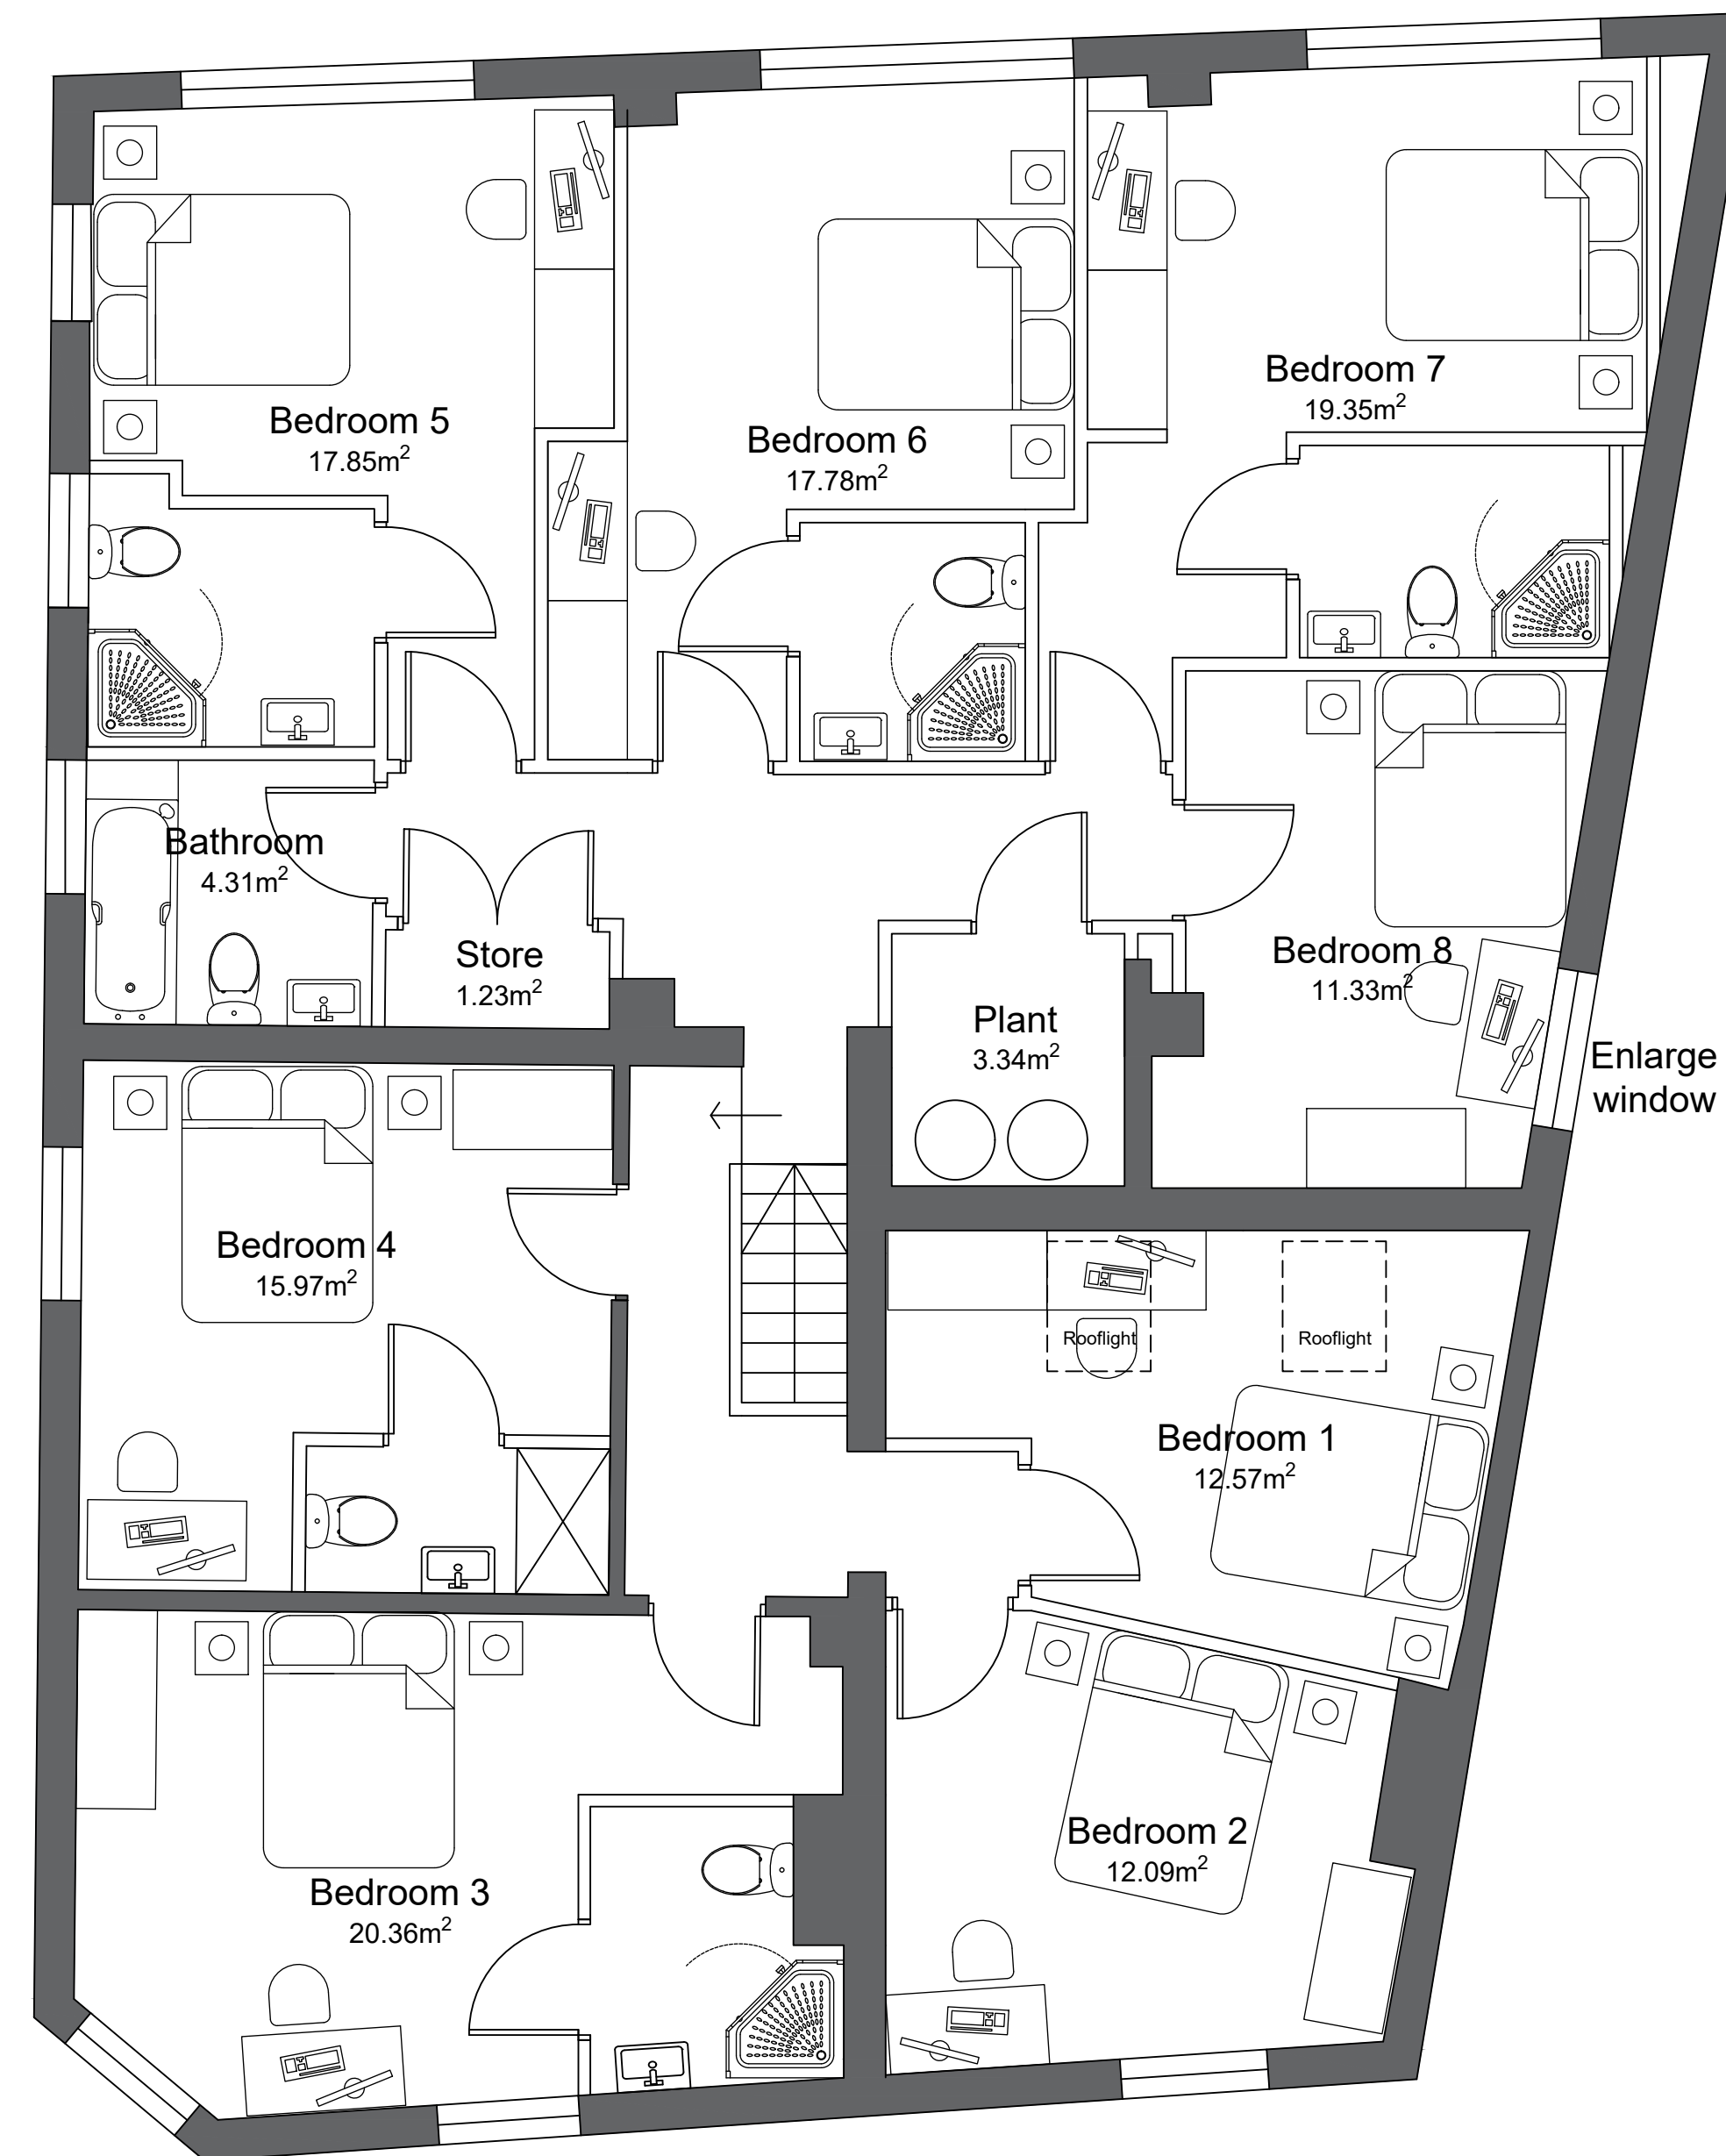

PROPOSED FIRST FLOOR PLAN
Scale 1:50

PLANNING DRAWINGS	
AMENDMENTS NUMBER:	DATE/CHECKED BY:
<p>Do not scale this drawing. Dimensions to be checked on site. Drawing to be read in conjunction with all other relevant material. Structural Engineers drawings to override structural dimensions shown. This drawing is the copyright of Urban Colour Architects. ©2018. Architect to be notified of discrepancies.</p>	
<p>256 Boundary Road, St Helens, WA10 2PT</p>	
CLIENT	A Space Called Home
DRAWING NO + TITLE:	
A004 - PROPOSED FLOOR PLANS	
REF NO:	UC025
DATE	05.04.18
SCALES:	1:50
PAGE SIZE:	A1
DRAWN BY:	JB
CHECKED BY:	JB
<p>urban:colour architects</p> <p>URBAN:COLOUR ARCHITECTS 40 Hicks Road, Seaforth, Liverpool, L21 3TD</p>	