



EXISTING SITE LOCATION PLAN
Scale 1:1250

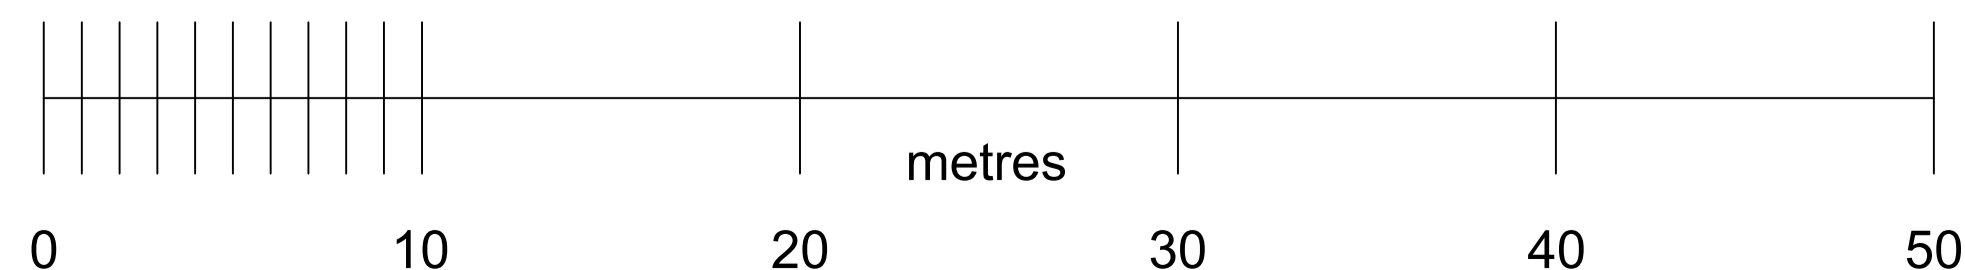

EXISTING SITE PLAN
Scale 1:200

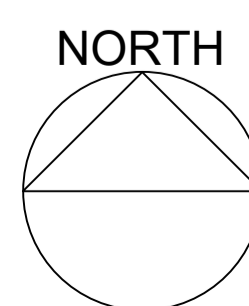

PLANNING DRAWINGS	
AMENDMENTS NUMBER:	DATE/ CHECKED BY:
A: -	
<p>Do not scale this drawing. Dimensions to be checked on site. Drawing to be read in conjunction with all other relevant material. Structural Engineers drawings to override structural dimensions shown. This drawing is the copyright of Urban Colour Architects. ©2018. Architect to be notified of discrepancies.</p>	
256 Boundary Road, St Helens, WA10 2PT	
CLIENT A Space Called Home	
DRAWING NO + TITLE: A001 - EXISTING SITE PLANS	
REF NO: UC025	DATE 26.03.18
SCALES: 1:50	PAGE SIZE: A1
DRAWN BY: JB	CHECKED BY: JB
<small>Urban Colour Architects</small> URBAN:COLOUR ARCHITECTS 40 Hicks Road, Seaforth, Liverpool, L21 3TD	