





Savage Group Ltd

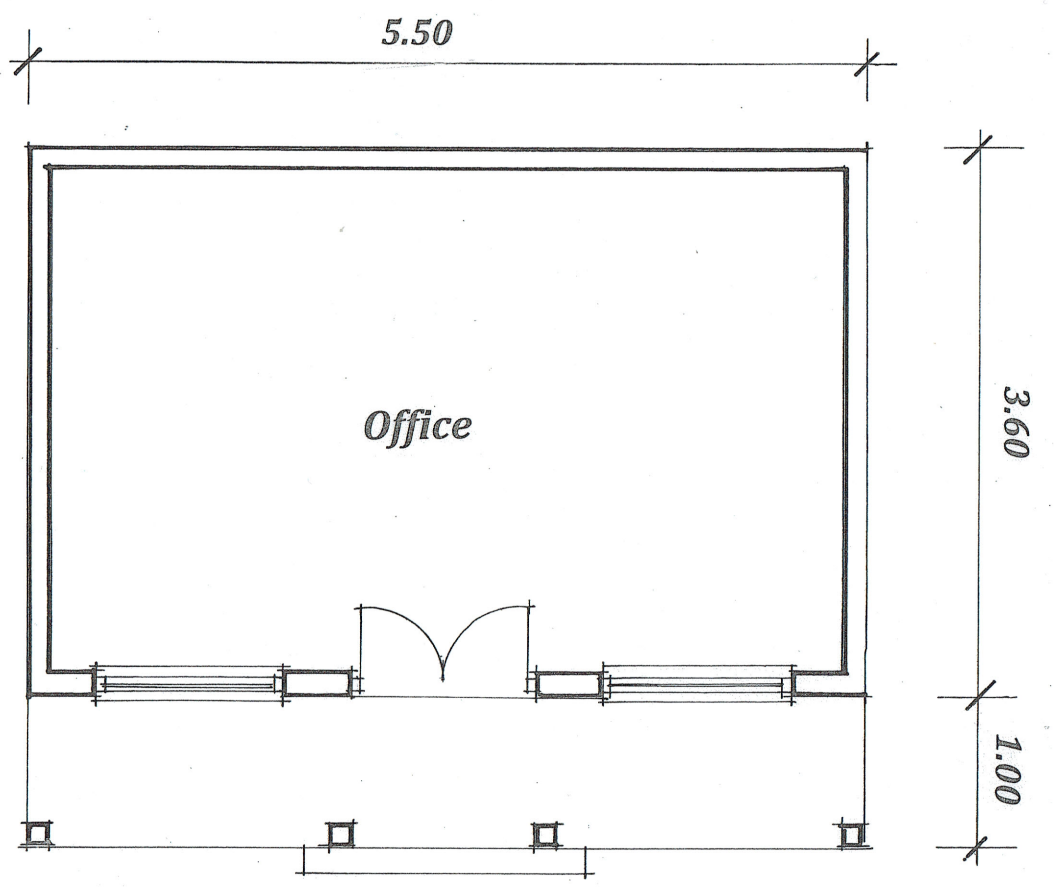

Floor Plan Scale 1:50

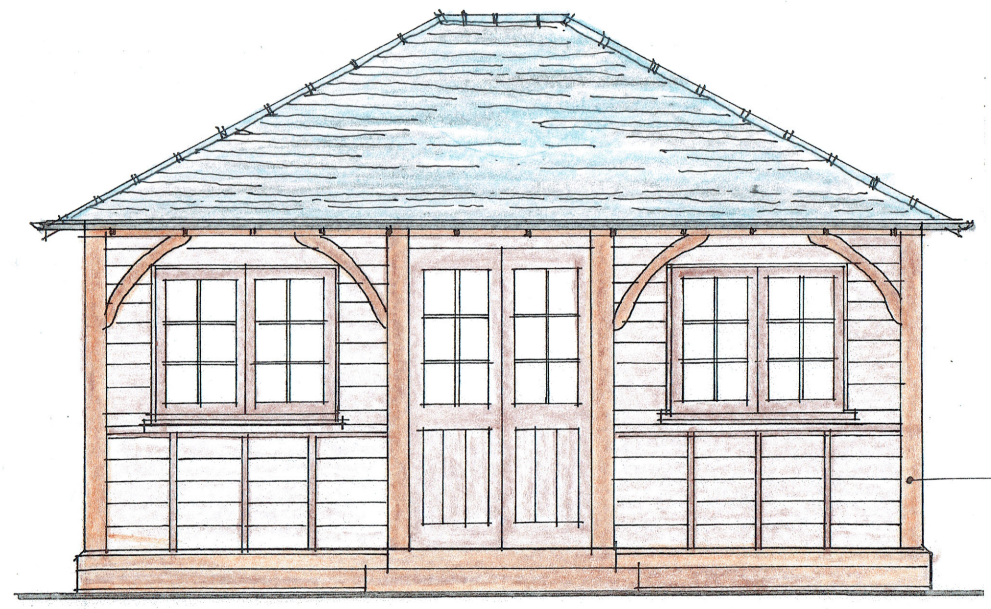


Front Elevation

Scale 1:50

3.80

Oak Frame

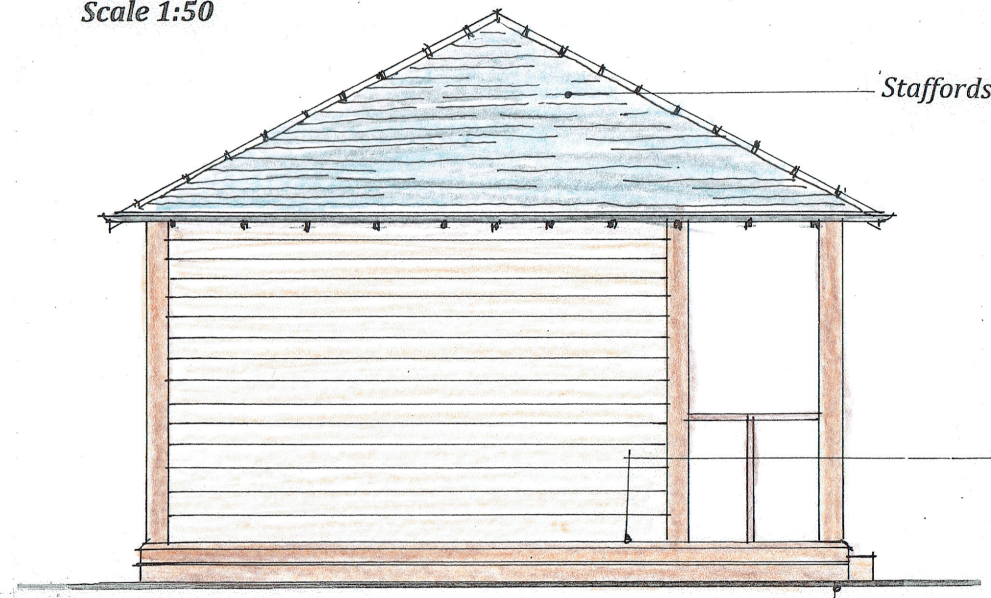


Side Elevation

Staffordshire Blue roof tiles

Insulated suspended timber floor

Light weight piled foundations to be agreed with the Councils Tree Officer

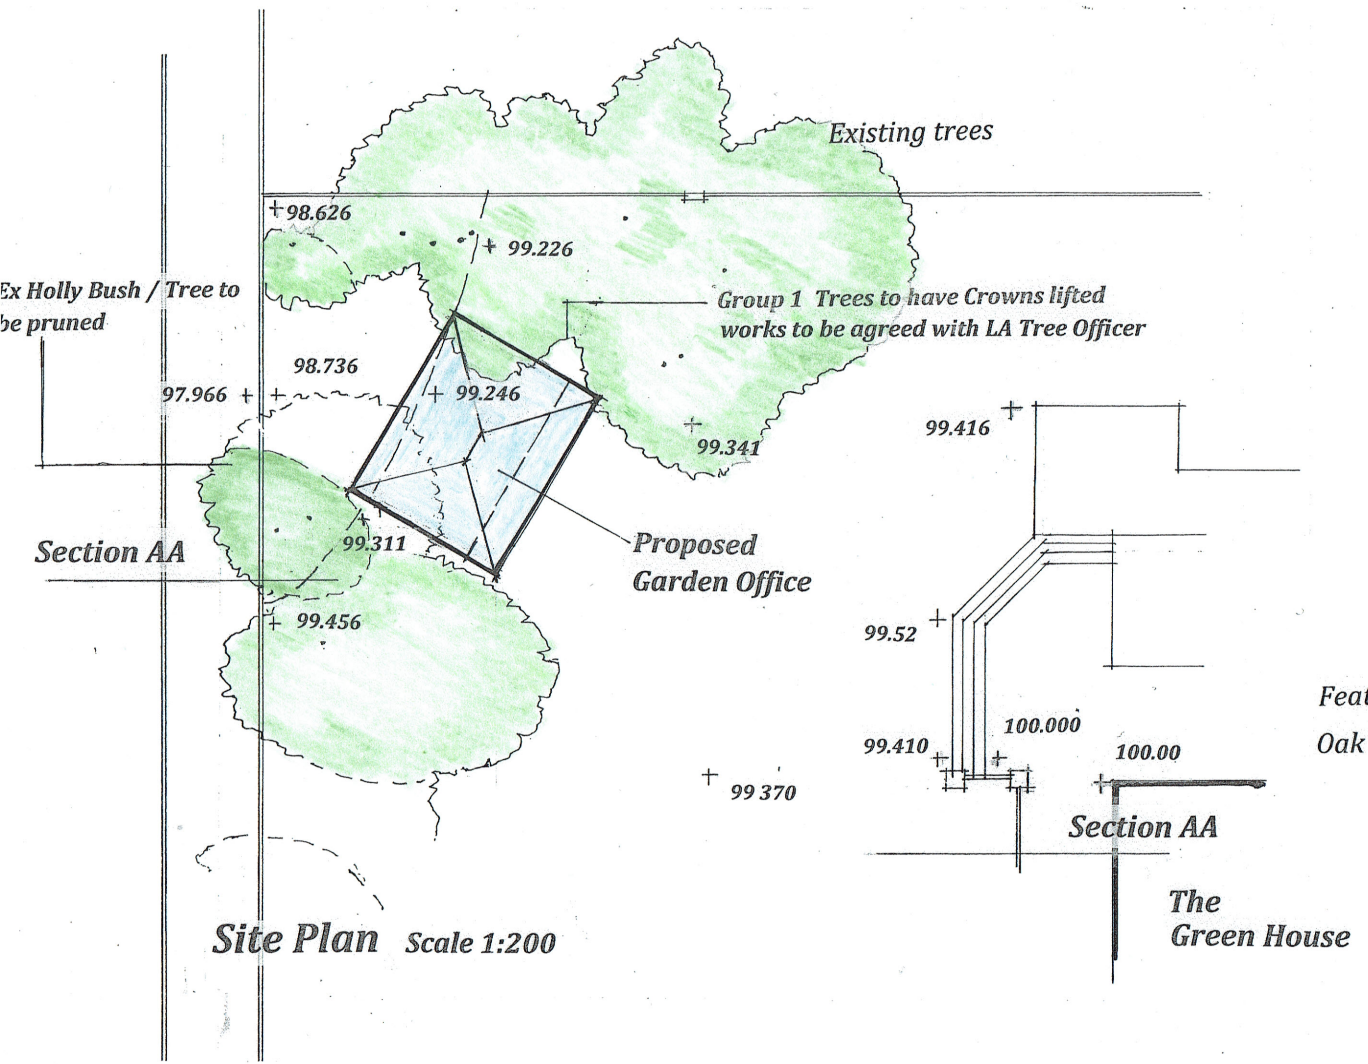

Site Plan Scale 1:200

Feather-edge Oak Board Cladding

Section AA

The Green House



Rear Elevation

Proposed Garden Office at :-
 The Green House
 Lower Green
 Tettenhall
 Wolverhampton
 WV69AH

Proposed Plans & Elevations
 Drg No PP/02