




Front Elevation
North West Facing


NOTES
The copyright of this drawing and design is vested in the Architect and must not be copied or reproduced without written consent. This drawing to be read in conjunction with the specification and other drawings. Do not scale to ascertain dimensions. All dimensions to be checked and verified on site by the responsible contractor prior to commencement of work.
Party Wall Act 1996 - The client is the building owner, and as such should take necessary steps to comply with the act where applicable.
CDM Regulations 2015 - Sigma Home Solutions are not responsible for the Construction Phase of Health and Safety Requirement, the client must appoint a Principle Designer.

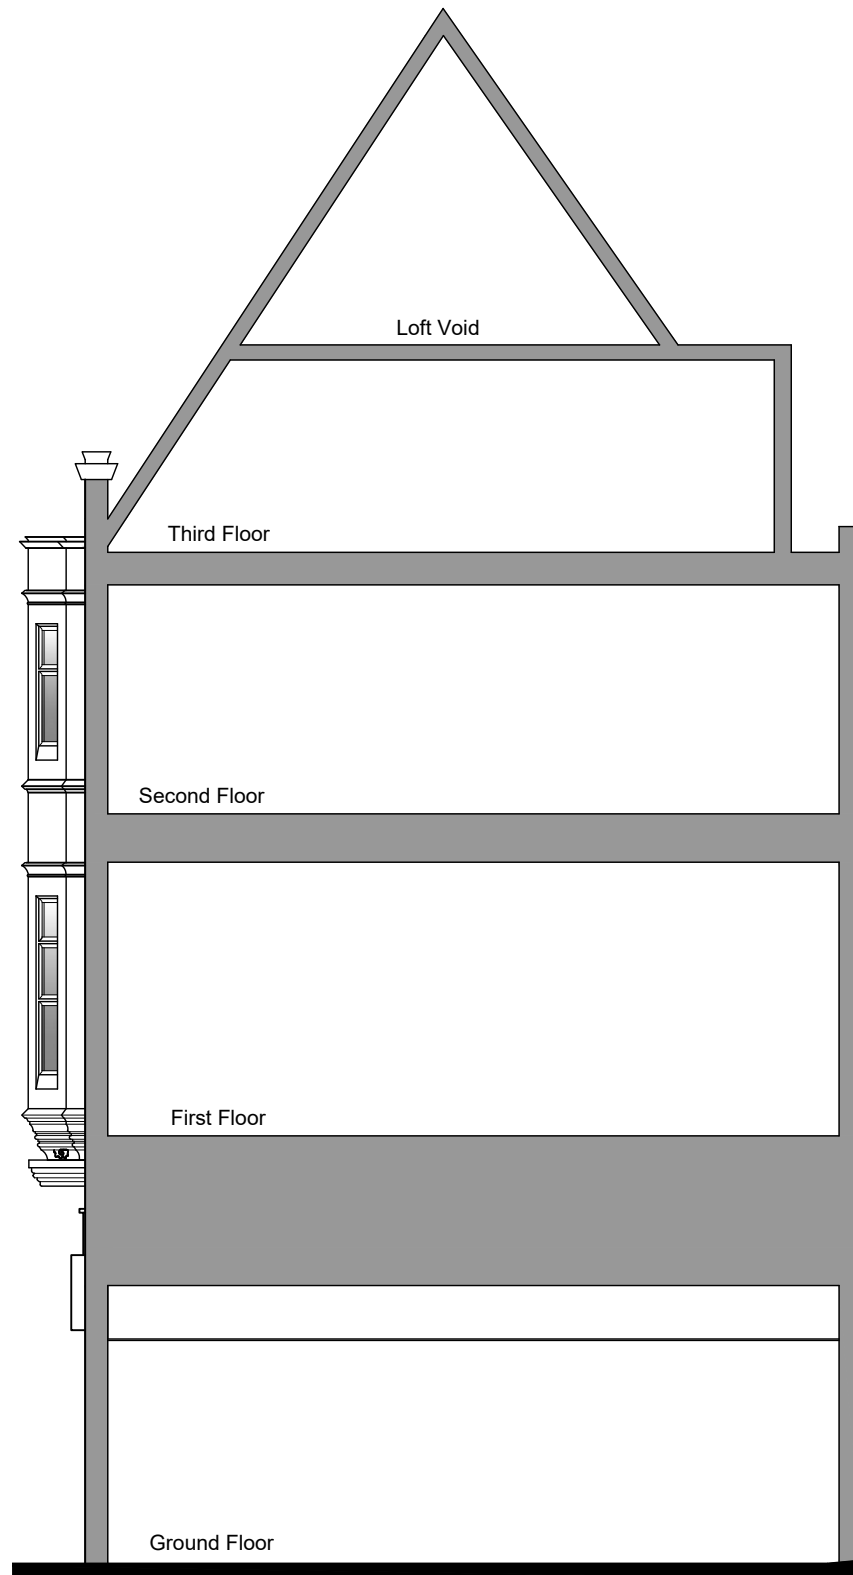

Side Elevation
South West Facing.



Rear Elevation
South Facing

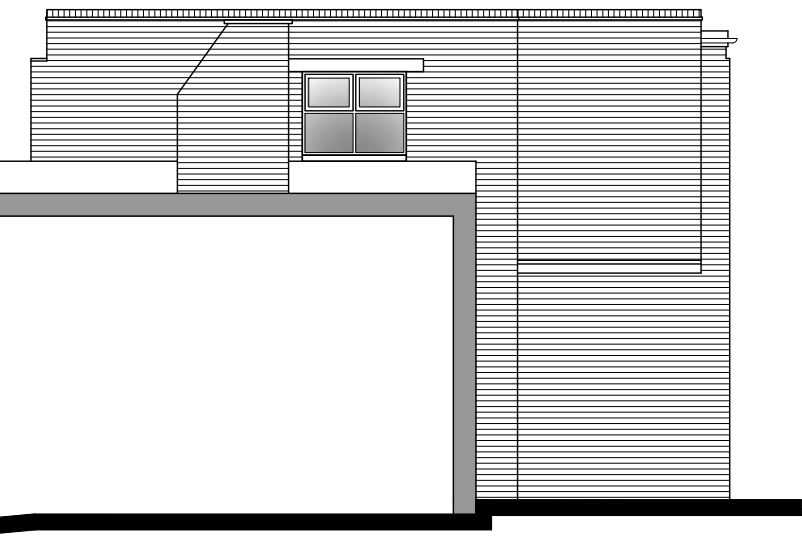

CLIENT
Uppal and Singh Properties Ltd

PROJECT
**Proposed Development at No.6-8
Lichfield Street, Wolverhampton,
WV1 1DG**

DRAWING
Existing Elevations

DRAWING NUMBER	REVISION	SCALE	DATE
Wol/226-003	-	1:100	NOV'20
		@A3	
		DRAWN BY	CHECKED BY
		MS	-

Sigma 
Home Solutions

The Work Space
All Saints Rd, All Saints
Wolverhampton WV2 1EL
Tel: 07749 525955
SHS@sigma-surveying.co.uk
www.sigma-surveying.co.uk