



This Drawing Has Been Produced To Obtain Planning/Building Regulations Approval Only.  
 All Dimensions, Levels And Roof Pitch To Be Checked On Site. If In Doubt Ask.  
 Use Only Noted Dimensions- Do Not Scale. If This Drawing Has Been Received Electronically It Is The Recipients  
 Responsibility To Print The Document To The Correct Scale.

Planning Proposal- Replica Piggery Building

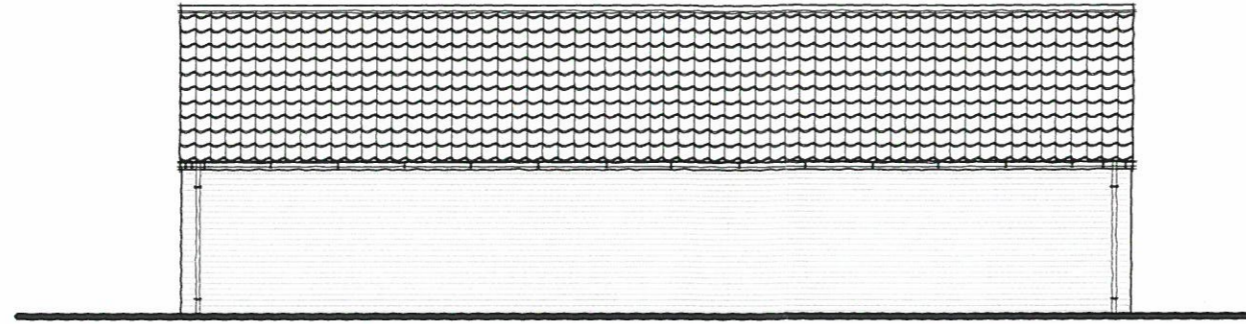


Rear Elevation

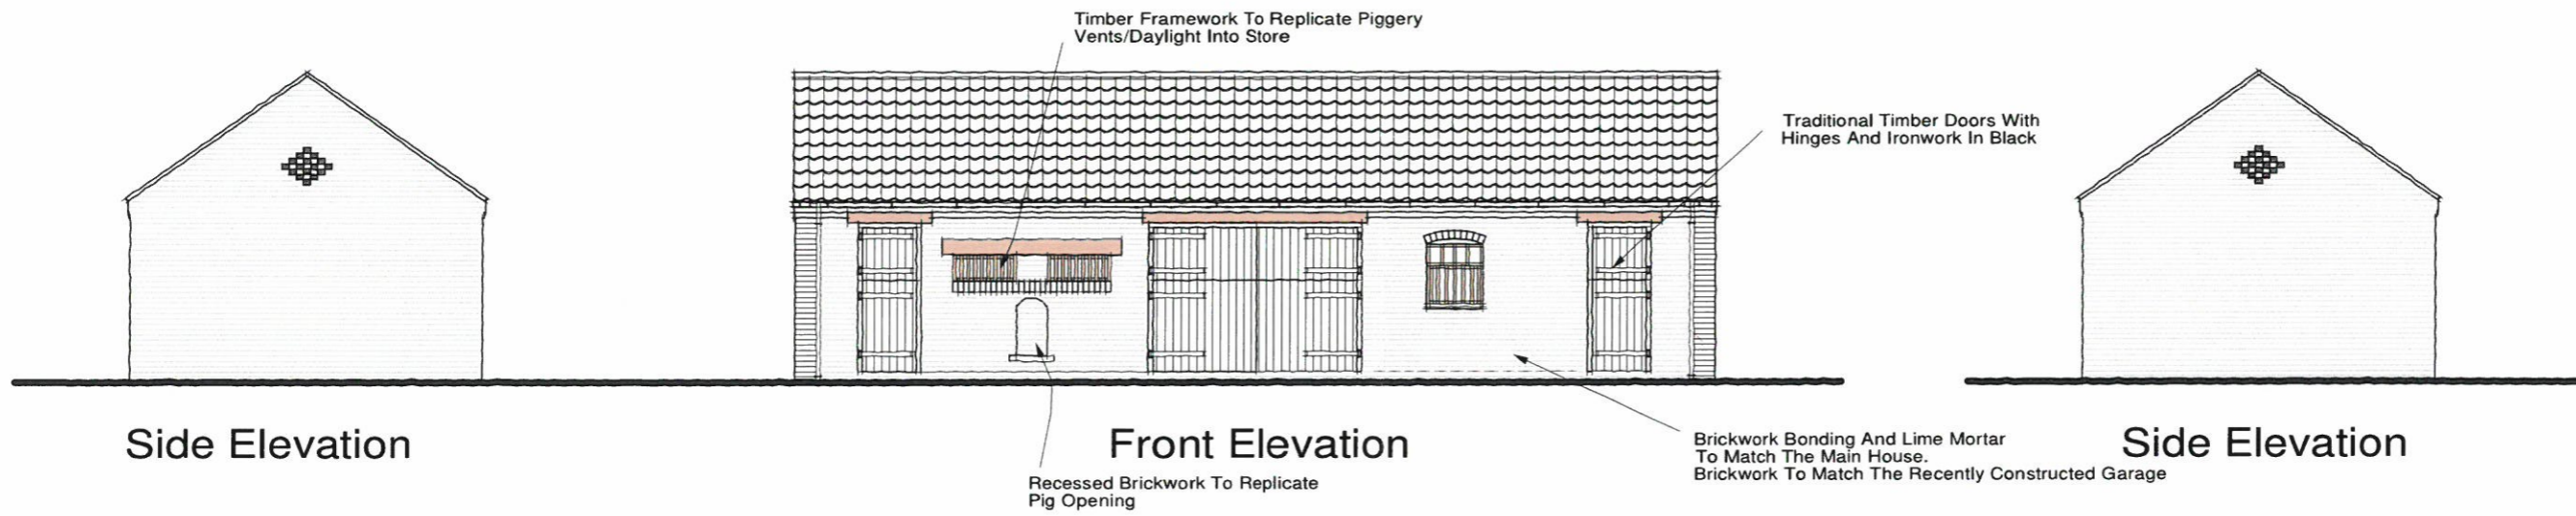

Side Elevation

Front Elevation

Side Elevation

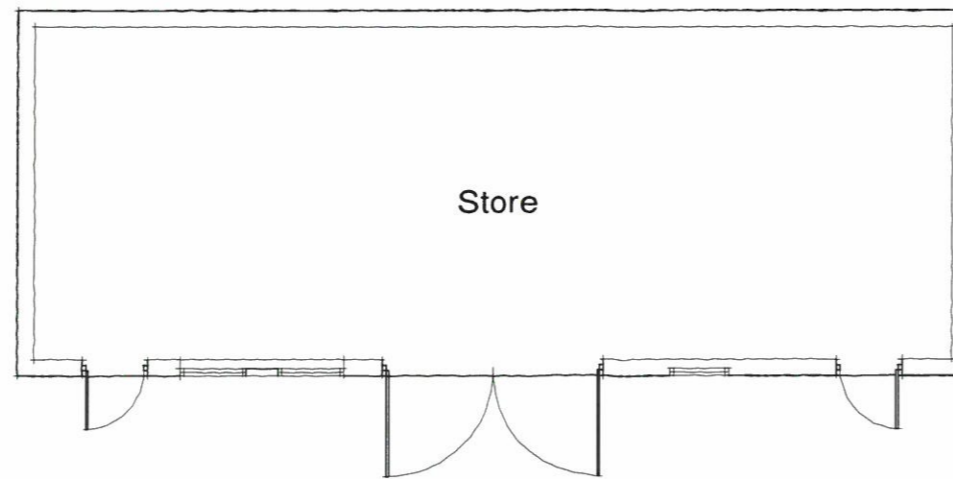

Floor Plan

11 JAN 2021

This Plan Is For Planning & Building Regulation Purposes Only



	Designed By J Loom	Checked By	Approved By - Date	Date December 2020	Scale 1:100@A3
	Taylor Loom Consultants Ltd The Consulting Rooms 29 Grove Coach Road Retford Retford, Nottinghamshire DN22 7HG Tel: 01777 702544			REPLICIA PIGGERY BUILDING HALL FARM HAYTON	
	Drawing Name TLC/20/10/12			Copy No.	Sheet A3
	(Empty space for additional notes or signatures)				