



SIDE (NORTH EAST) ELEVATION

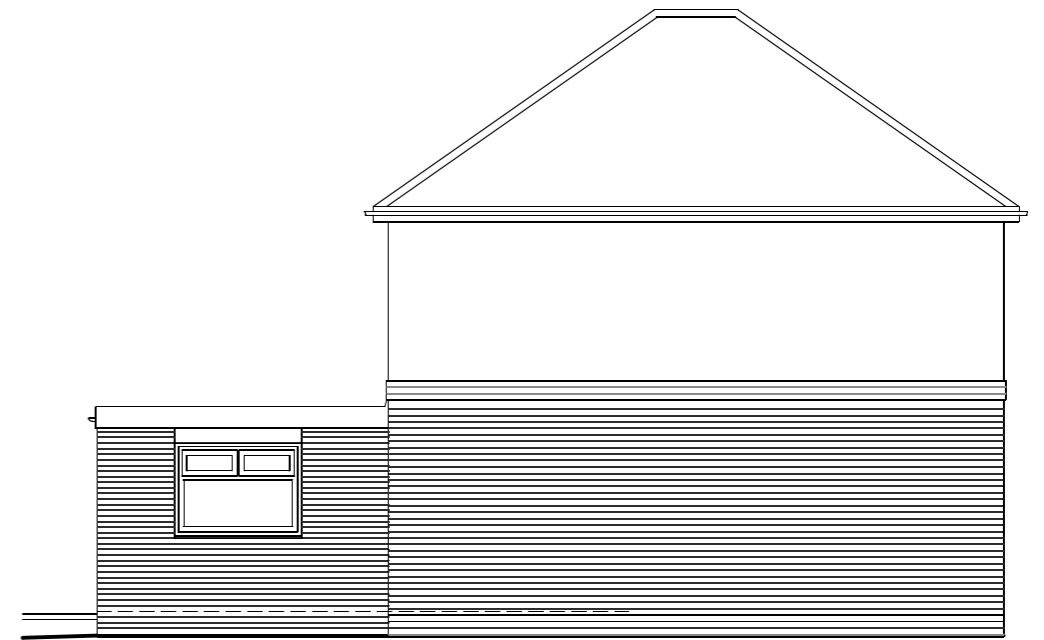

SIDE (SOUTH WEST) ELEVATION

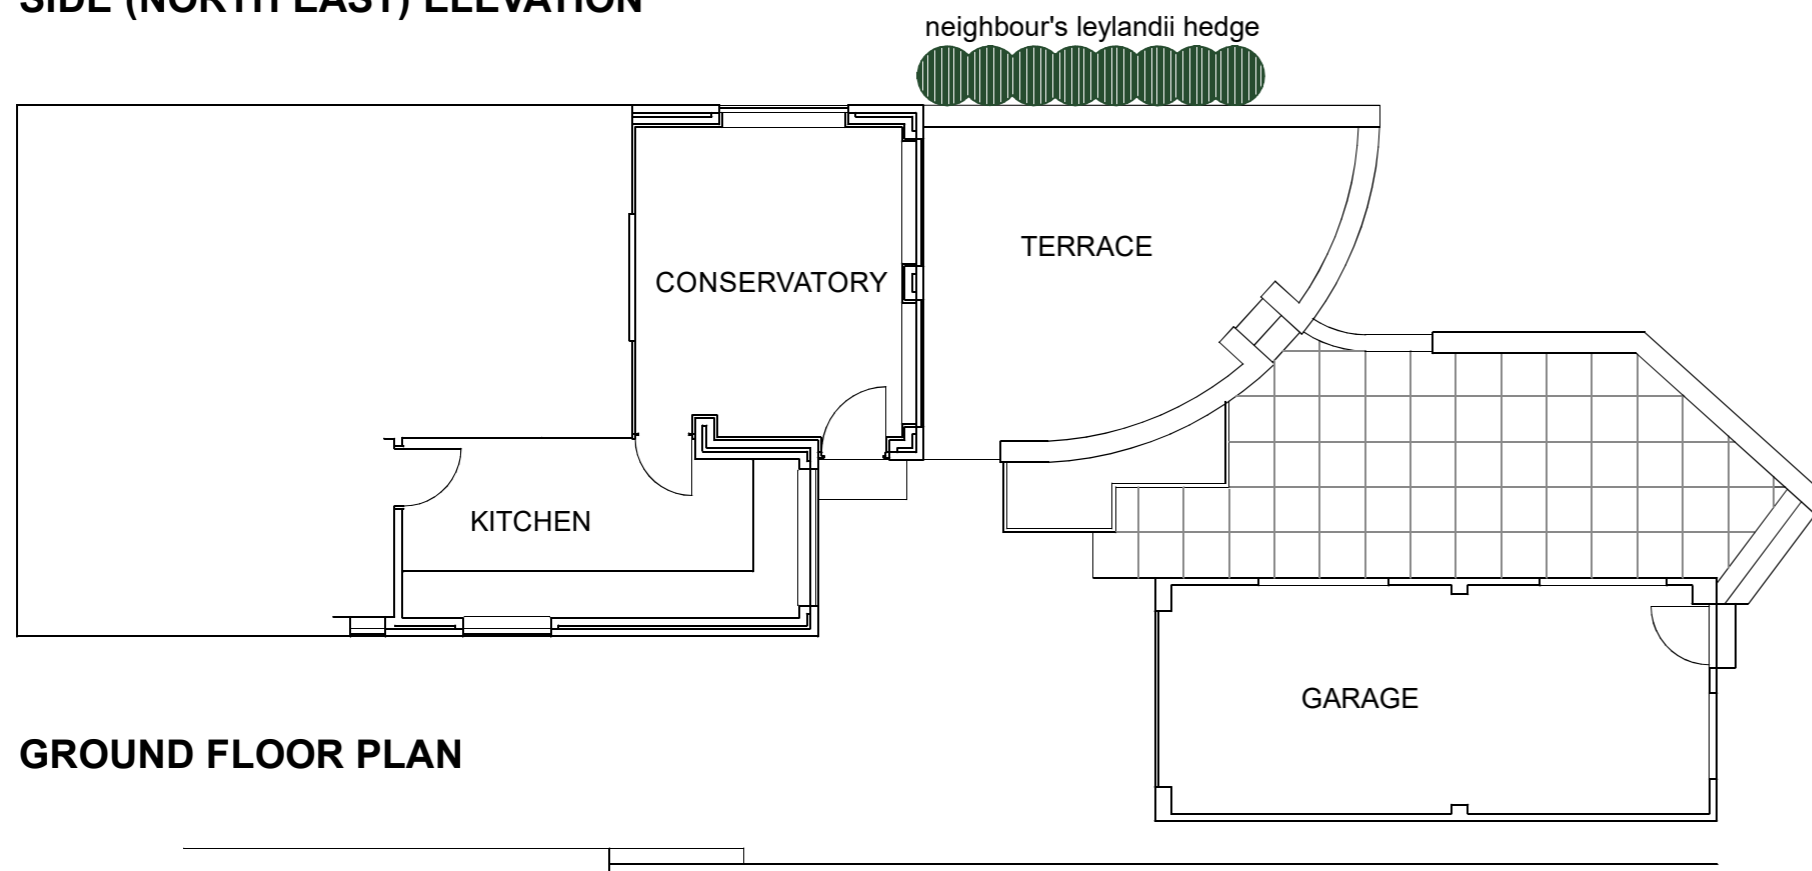


GROUND FLOOR PLAN




REAR (NORTH WEST) ELEVATION


GARAGE ELEVATIONS

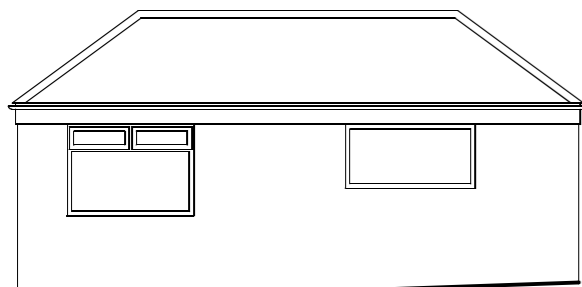


SOUTH WEST

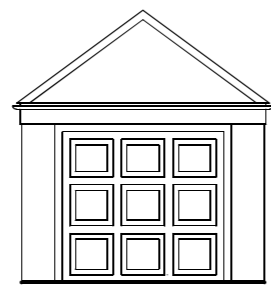

SOUTH EAST

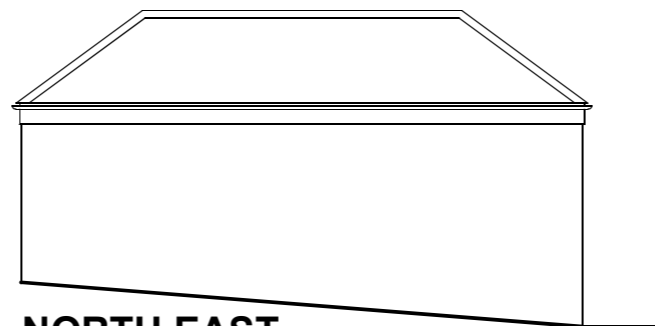

NORTH EAST

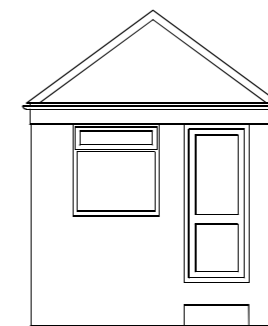

NORTH WEST

| | |
|----------------------------|-------------------------------|
| DATE | 3-12-2020 |
| SCALE | 1:100 |
| NO. | DMA-082-002 |
| REV | A |
| DRAWN | DM |
| SIZE | A3 |
| PLANS AND ELEVATIONS | AS EXISTING |
| PROPOSED EXTENSION TO | 33 CARTER LANE WEST |
| | SOUTH NORMANTON |
| 54 ROWTHORNE AVENUE | ALFRETON |
| SWANWICK | DE55 1RZ |
| 01773 602082 | www.mayner-architecture.co.uk |
| DARREN MAYNER ARCHITECTURE | |
| A | 7-1-2021 |
| DM | SOUTH WEST ELEVATION ADDED |
| REV | DATE |
| | DESCRIPTION |