

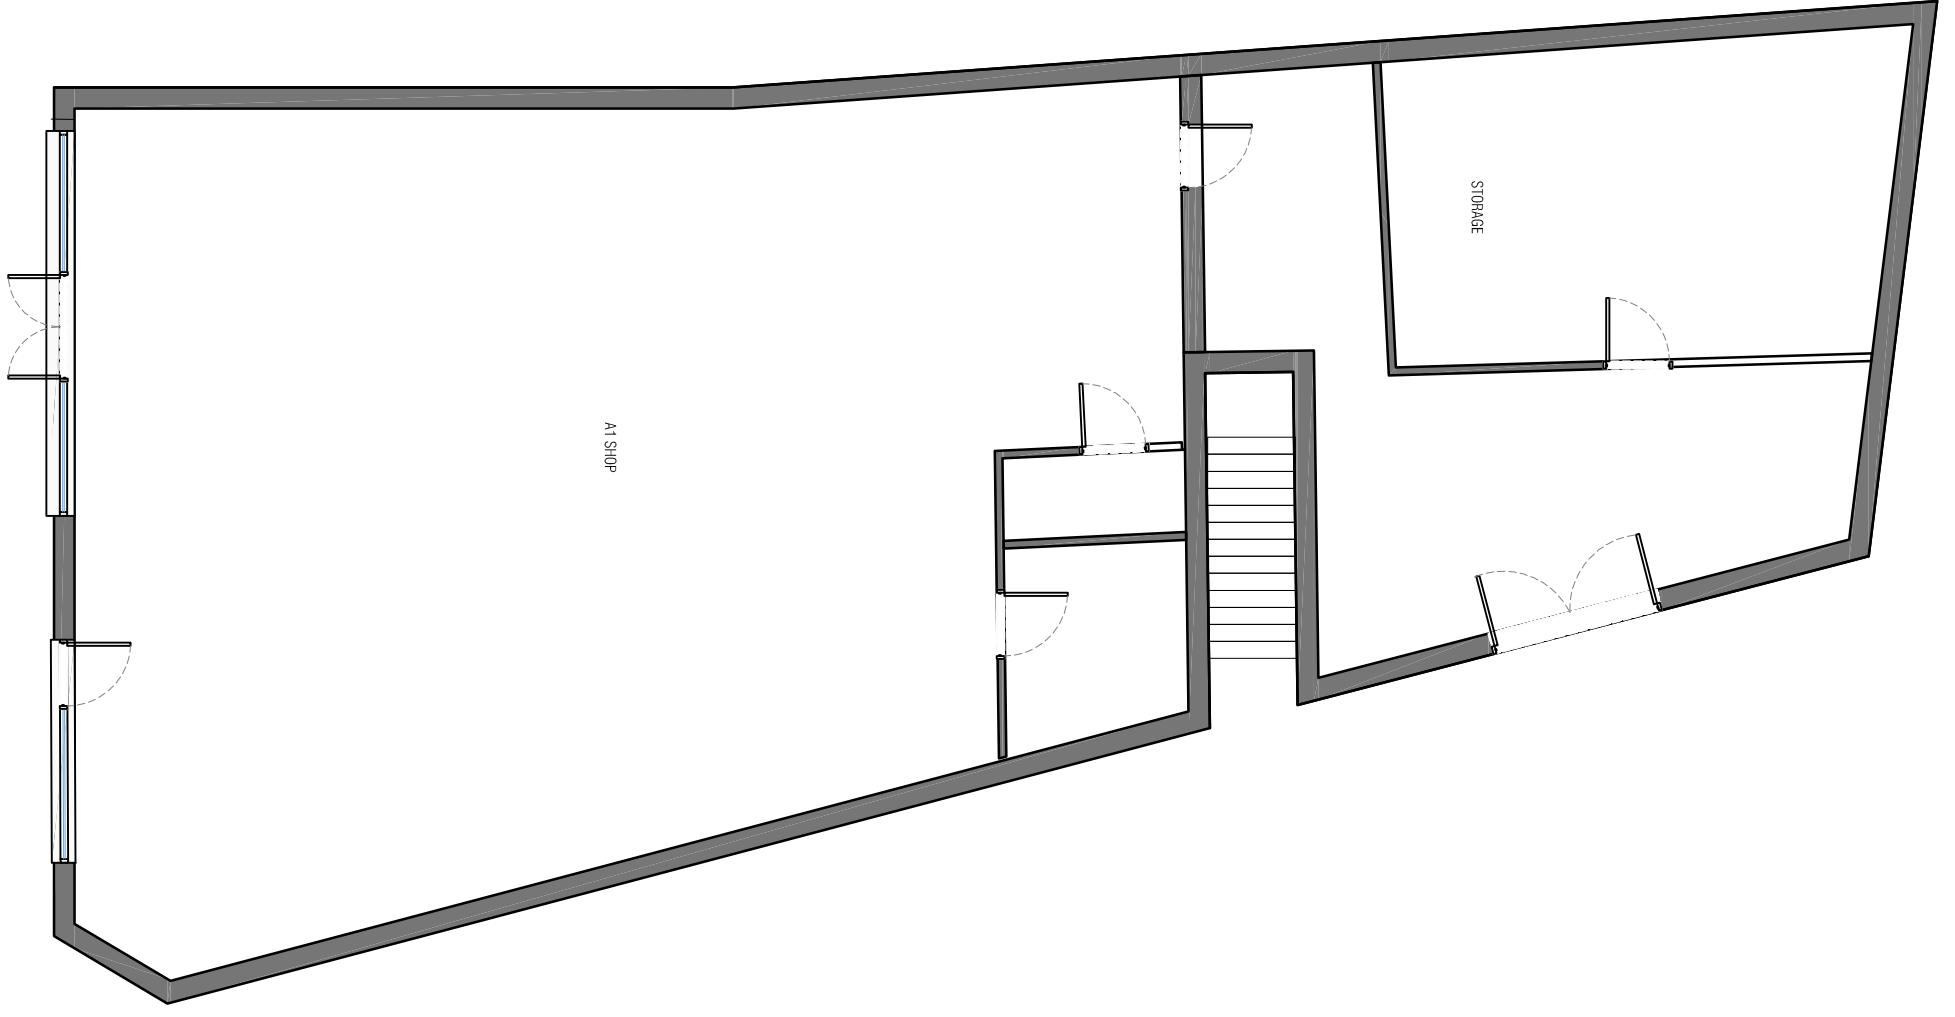



NO DIMENSIONS ARE TO BE SCALED FROM THIS DRAWING. ALL DIMENSIONS SHOWN MUST BE CHECKED ON SITE. THE DRAWING IS TO BE USED AS A GUIDE ONLY. THE CONTRACTOR SHALL BE RESPONSIBLE FOR VERIFYING ALL DIMENSIONS PRIOR TO ANY ITEM OF WORK BEING PUT IN HAND. THIS DRAWING MUST BE READ TOGETHER WITH THE SPECIFICATION, BILL OF QUANTITIES AND ALL OTHER RELATED DRAWINGS.

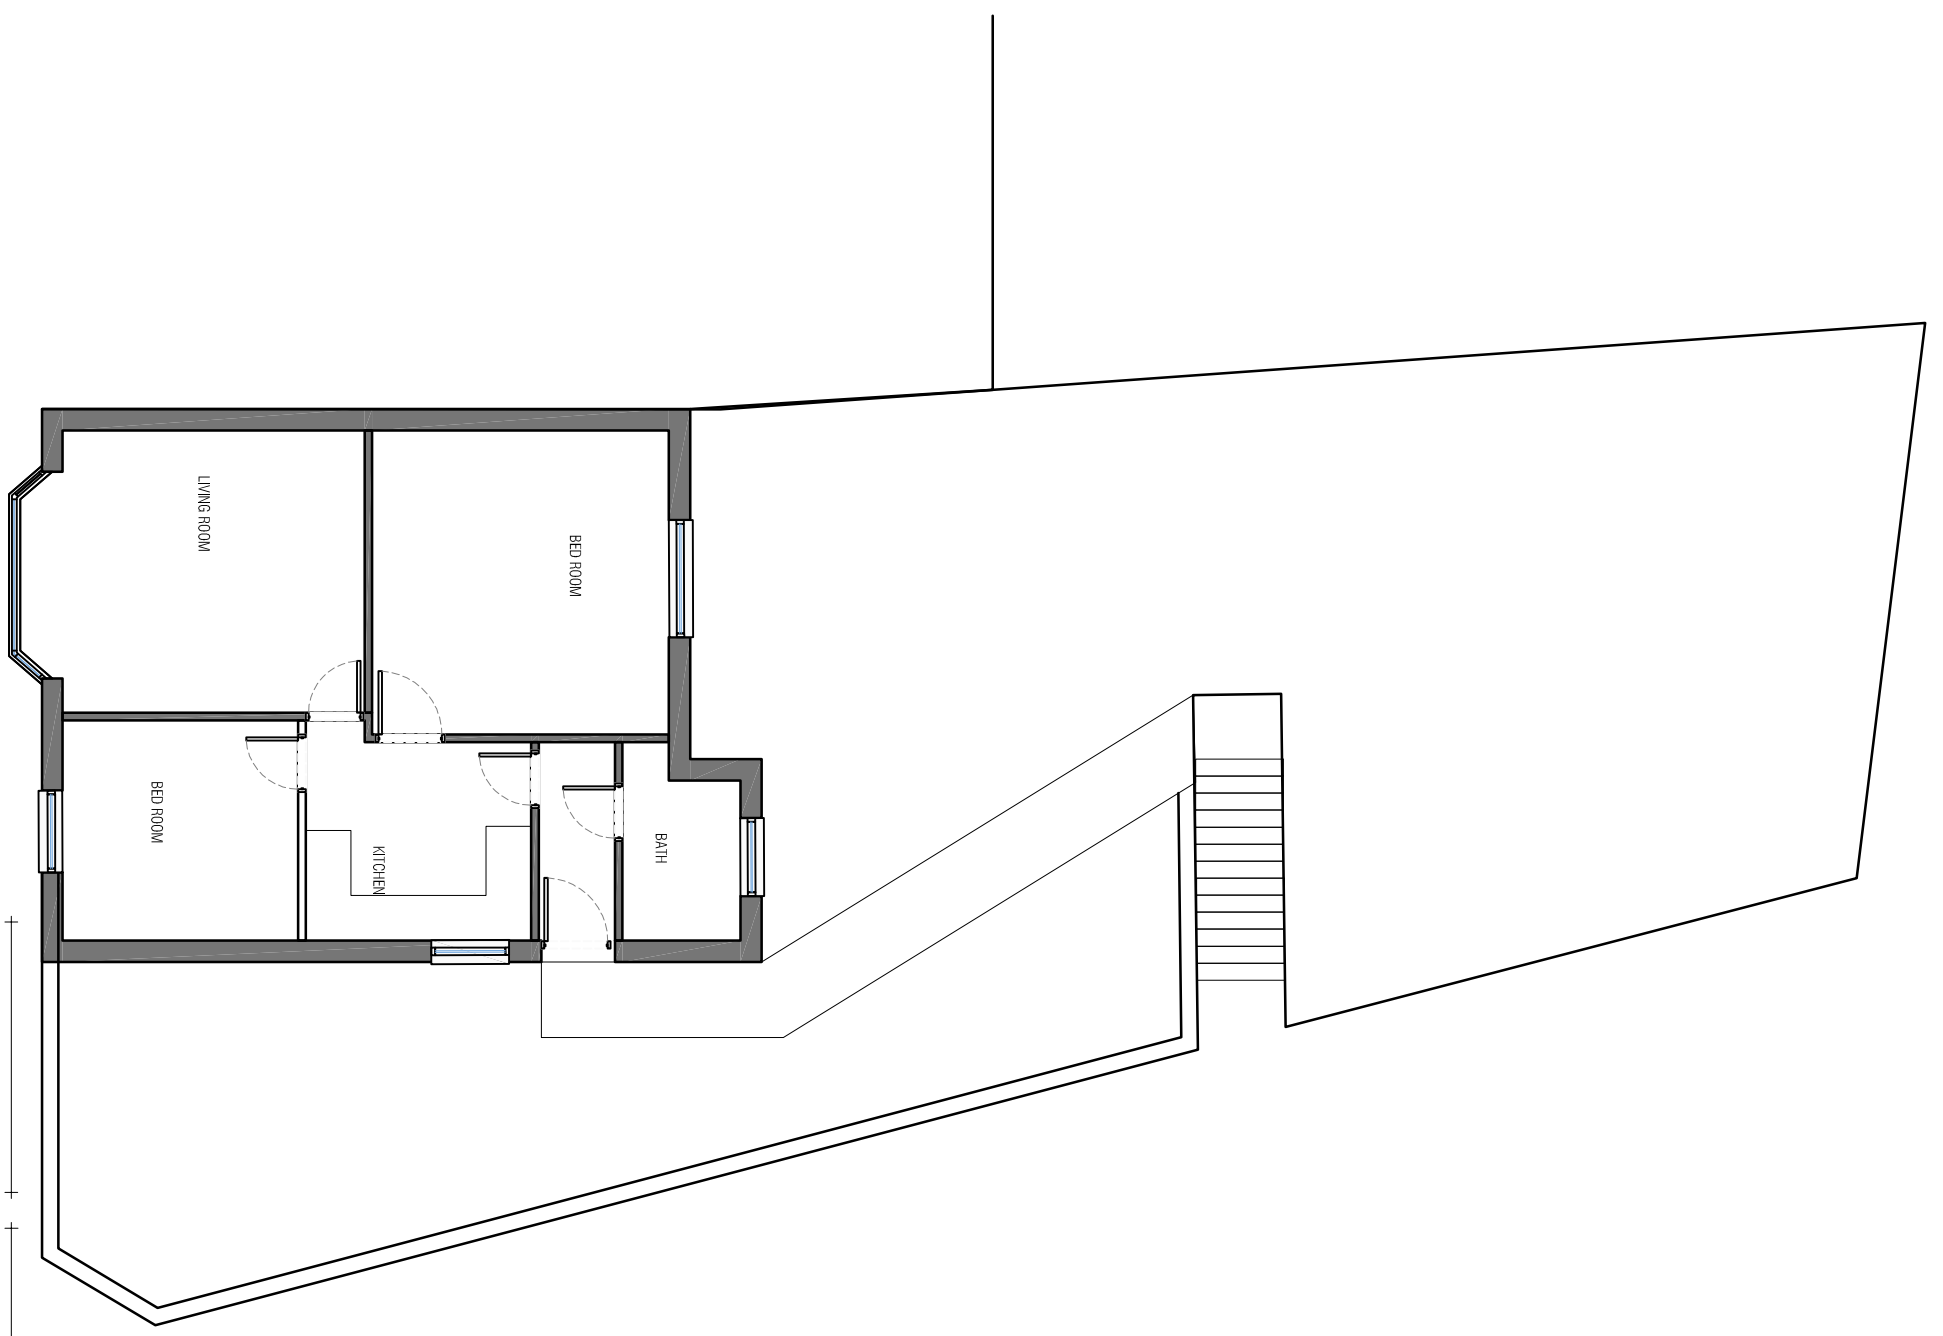

EXISTING GROUND FLOOR PLAN

 

EXISTING FIRST FLOOR PLAN

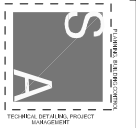

Project: 46 BISHOPSCOTT ROAD
LUTON

Drawing Title: EXISTING FLOOR PLANS

Client: Mr. M. IOBAL

Scale: 1:100 @A3

Date: OCTOBER 2020

Drawn: ZU

Checked: SA

Project No: 200114

Drawing No: A 101

Revised: