



Floor Plan

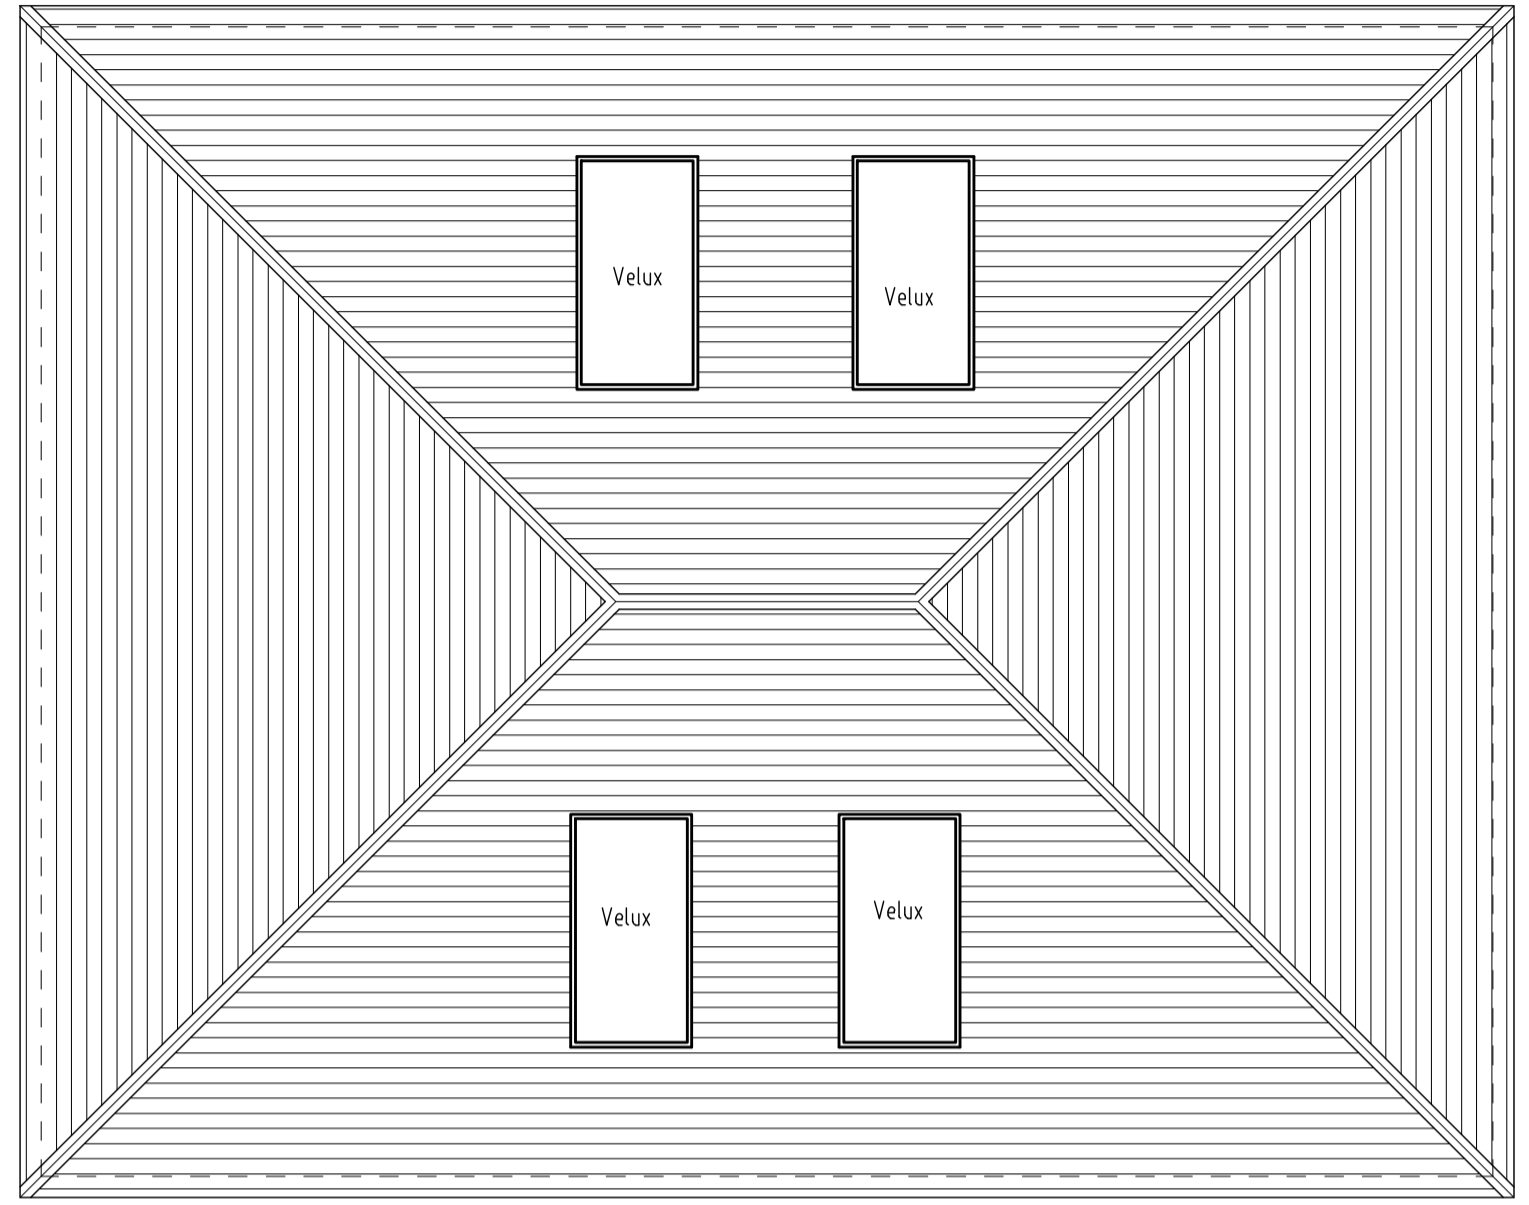


Roof Plan

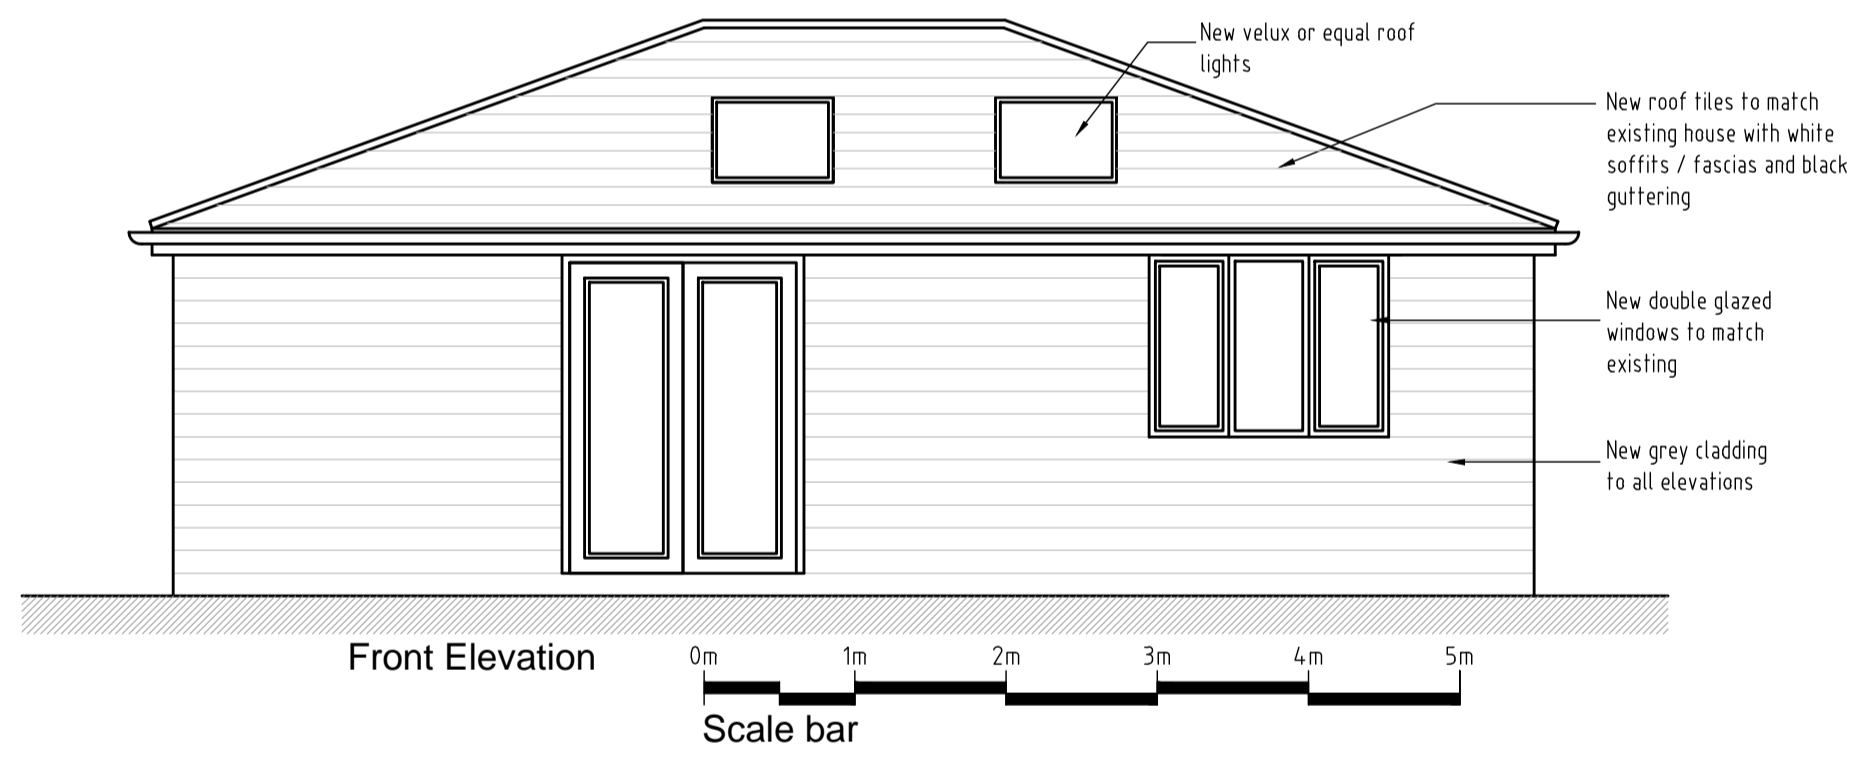


Front Elevation



Side Elevation

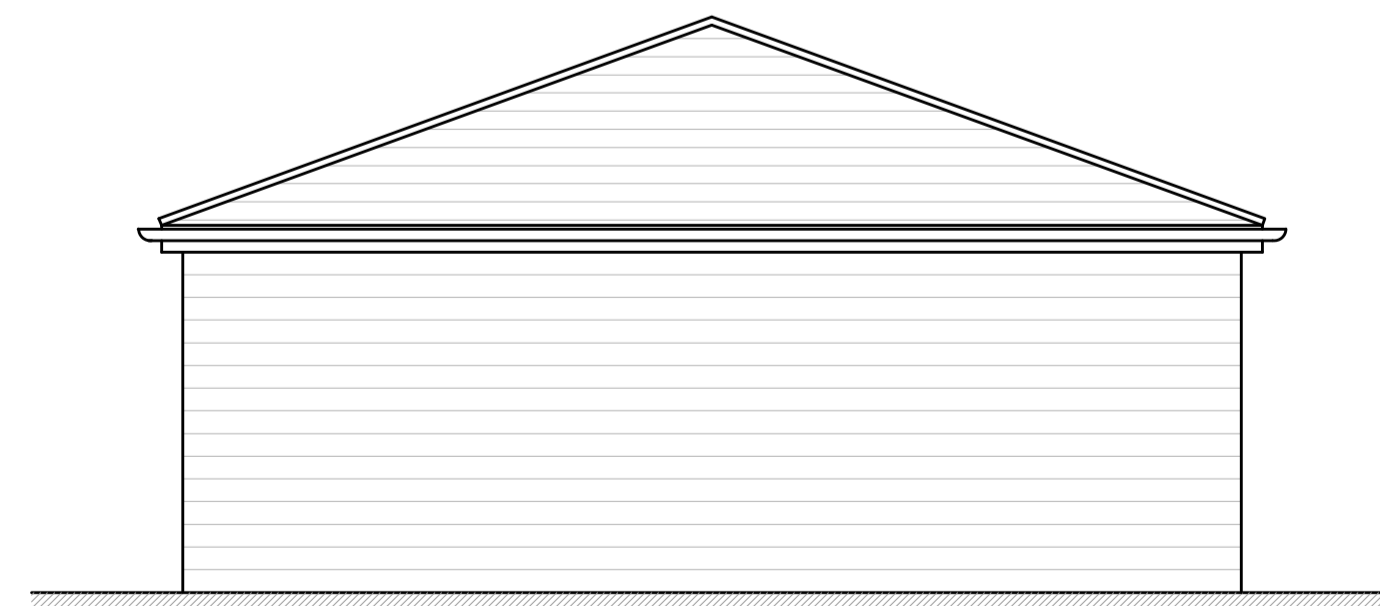

Side Elevation

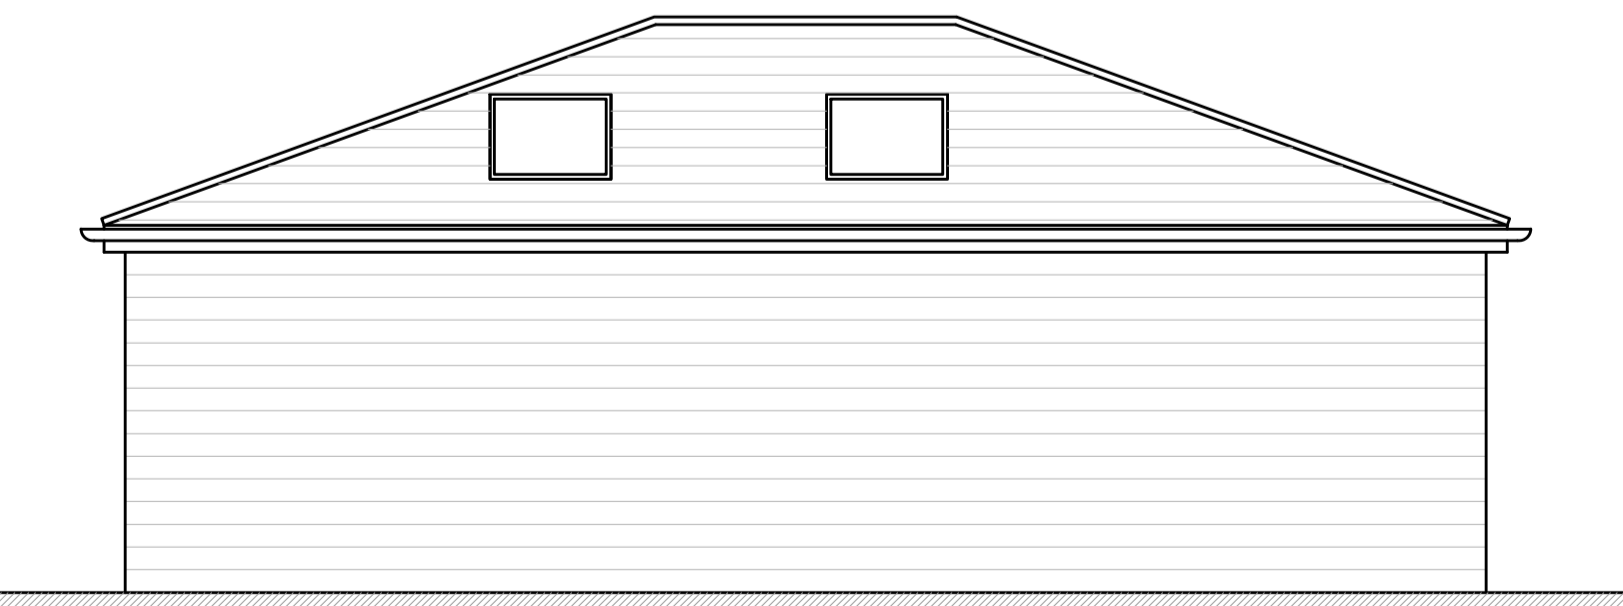

Rear Elevation

REV	DESCRIPTION	DATE	INIT	CHKD
STATUS	FOR INFORMATION			

Client
Mrs Gillian Nicholls

Project
8 Haddon Grove, Sidcup,
Kent. DA15 8NA

Title
Proposed Plans
& Elevations

Scale	Date	Drawn	Checked
1:50@A1	30.11.20	N/A	N/A
Project No:	Drawing No.	Revision	
2020-290	004	~	