



1

# Site Plan.

1 : 500

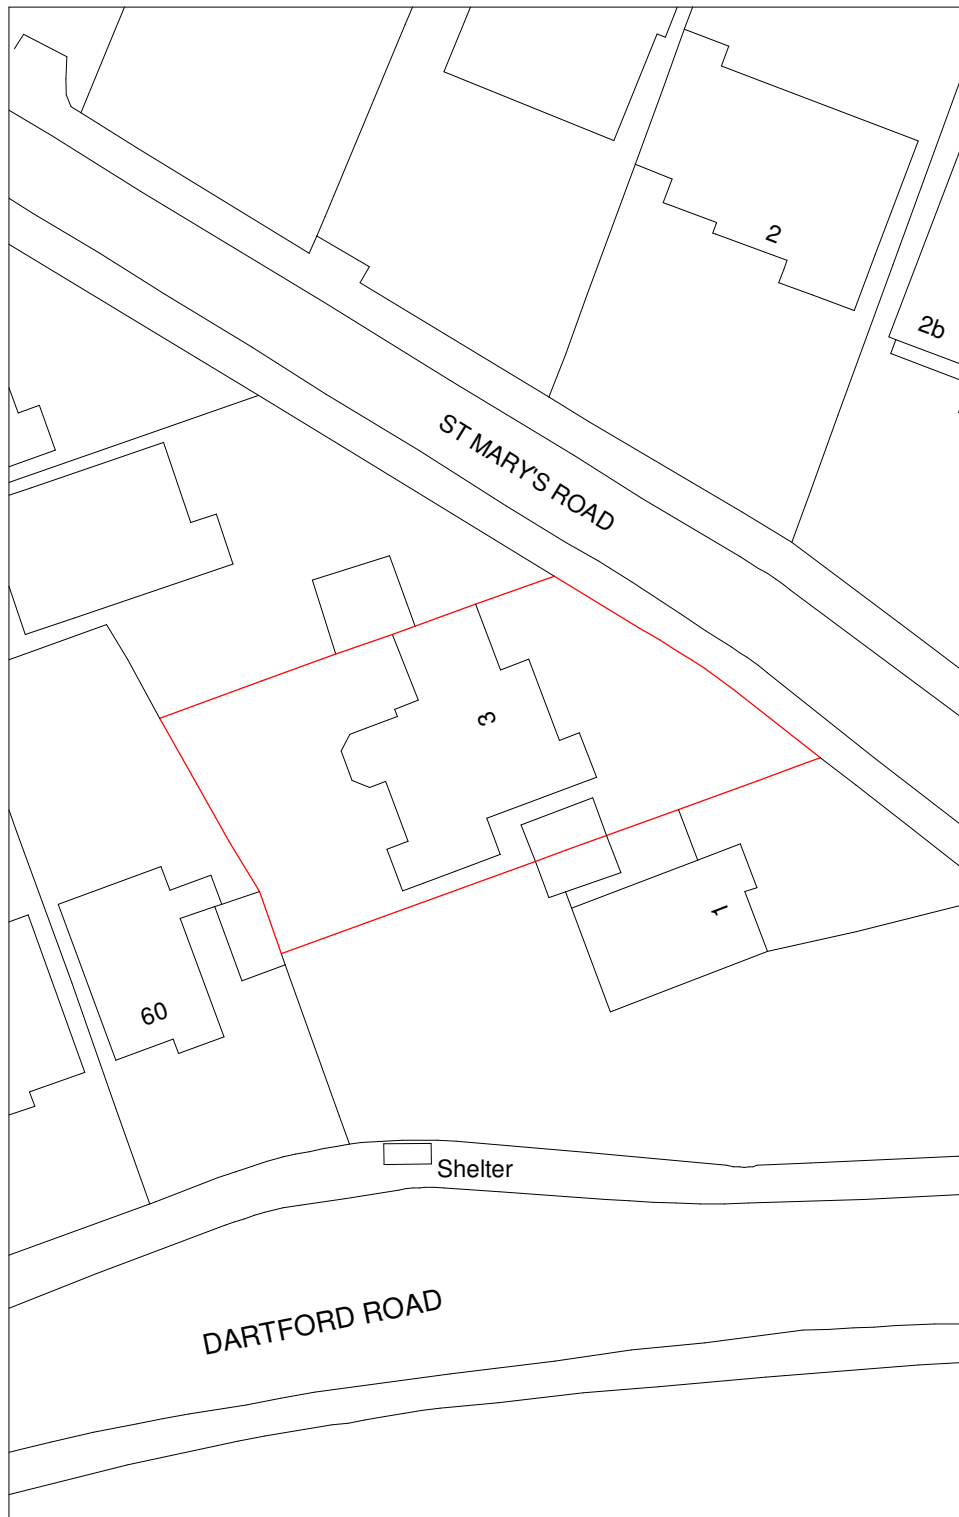

© This drawing is the property of Bluetime Retail Ltd who retain the sole copyright of its contents & it may not be reproduced in part or in whole without written permission

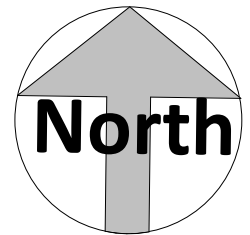

Amendments

Rev	Init	Date	Description

Project:

3 St Mary's Road  
Bexley  
Kent. DA5 2DD

Title:

Planning Drawings  
Site Plan 1-500

Bluetime Retail Ltd /  
Bluetime Home  
Design LLP. Design,  
Project  
Management, Build



Thames Innovation  
Center, Veridion  
Way, Veridion Park,  
Erith, Kent DA18 4AL

Tel: 01322 521026

3 St Mary's Road  
Proposed two story side/front extension, ground  
floor rear & loft conversion

Drawn by:	Scale:	@A4	Date:
M.J.G	1 : 500		17/12/20

Drawing number:	Rev:
BL/DRG/080920/ 02	

Do not scale from this drawing. Dimensions to be checked on site.

