



Materials Key - Planning	
1	Proposed roof covering to match existing dwelling roof covering.
2	Proposed render finish to be pigmented smooth faced white K - Rend silicone render.
3	Blue engineering brickwork to be formed below DPC
4	uPVC guttering and downpipes to match existing.
5	White coloured uPVC fascia and soffit boards.
6	Anthracite PPC Aluminum framed double glazed Bi-Fold doors.
7	White uPVC framed double glazed windows.
8	Front boundary wall made up of red brick
9	Velux window within lean to roof
10	Loft conversion outer material same roof tiles as existing, with a flat felt roof
11	Anthracite PPC aluminium framed composite door.




1 Proposed Front Elevation
1 : 50

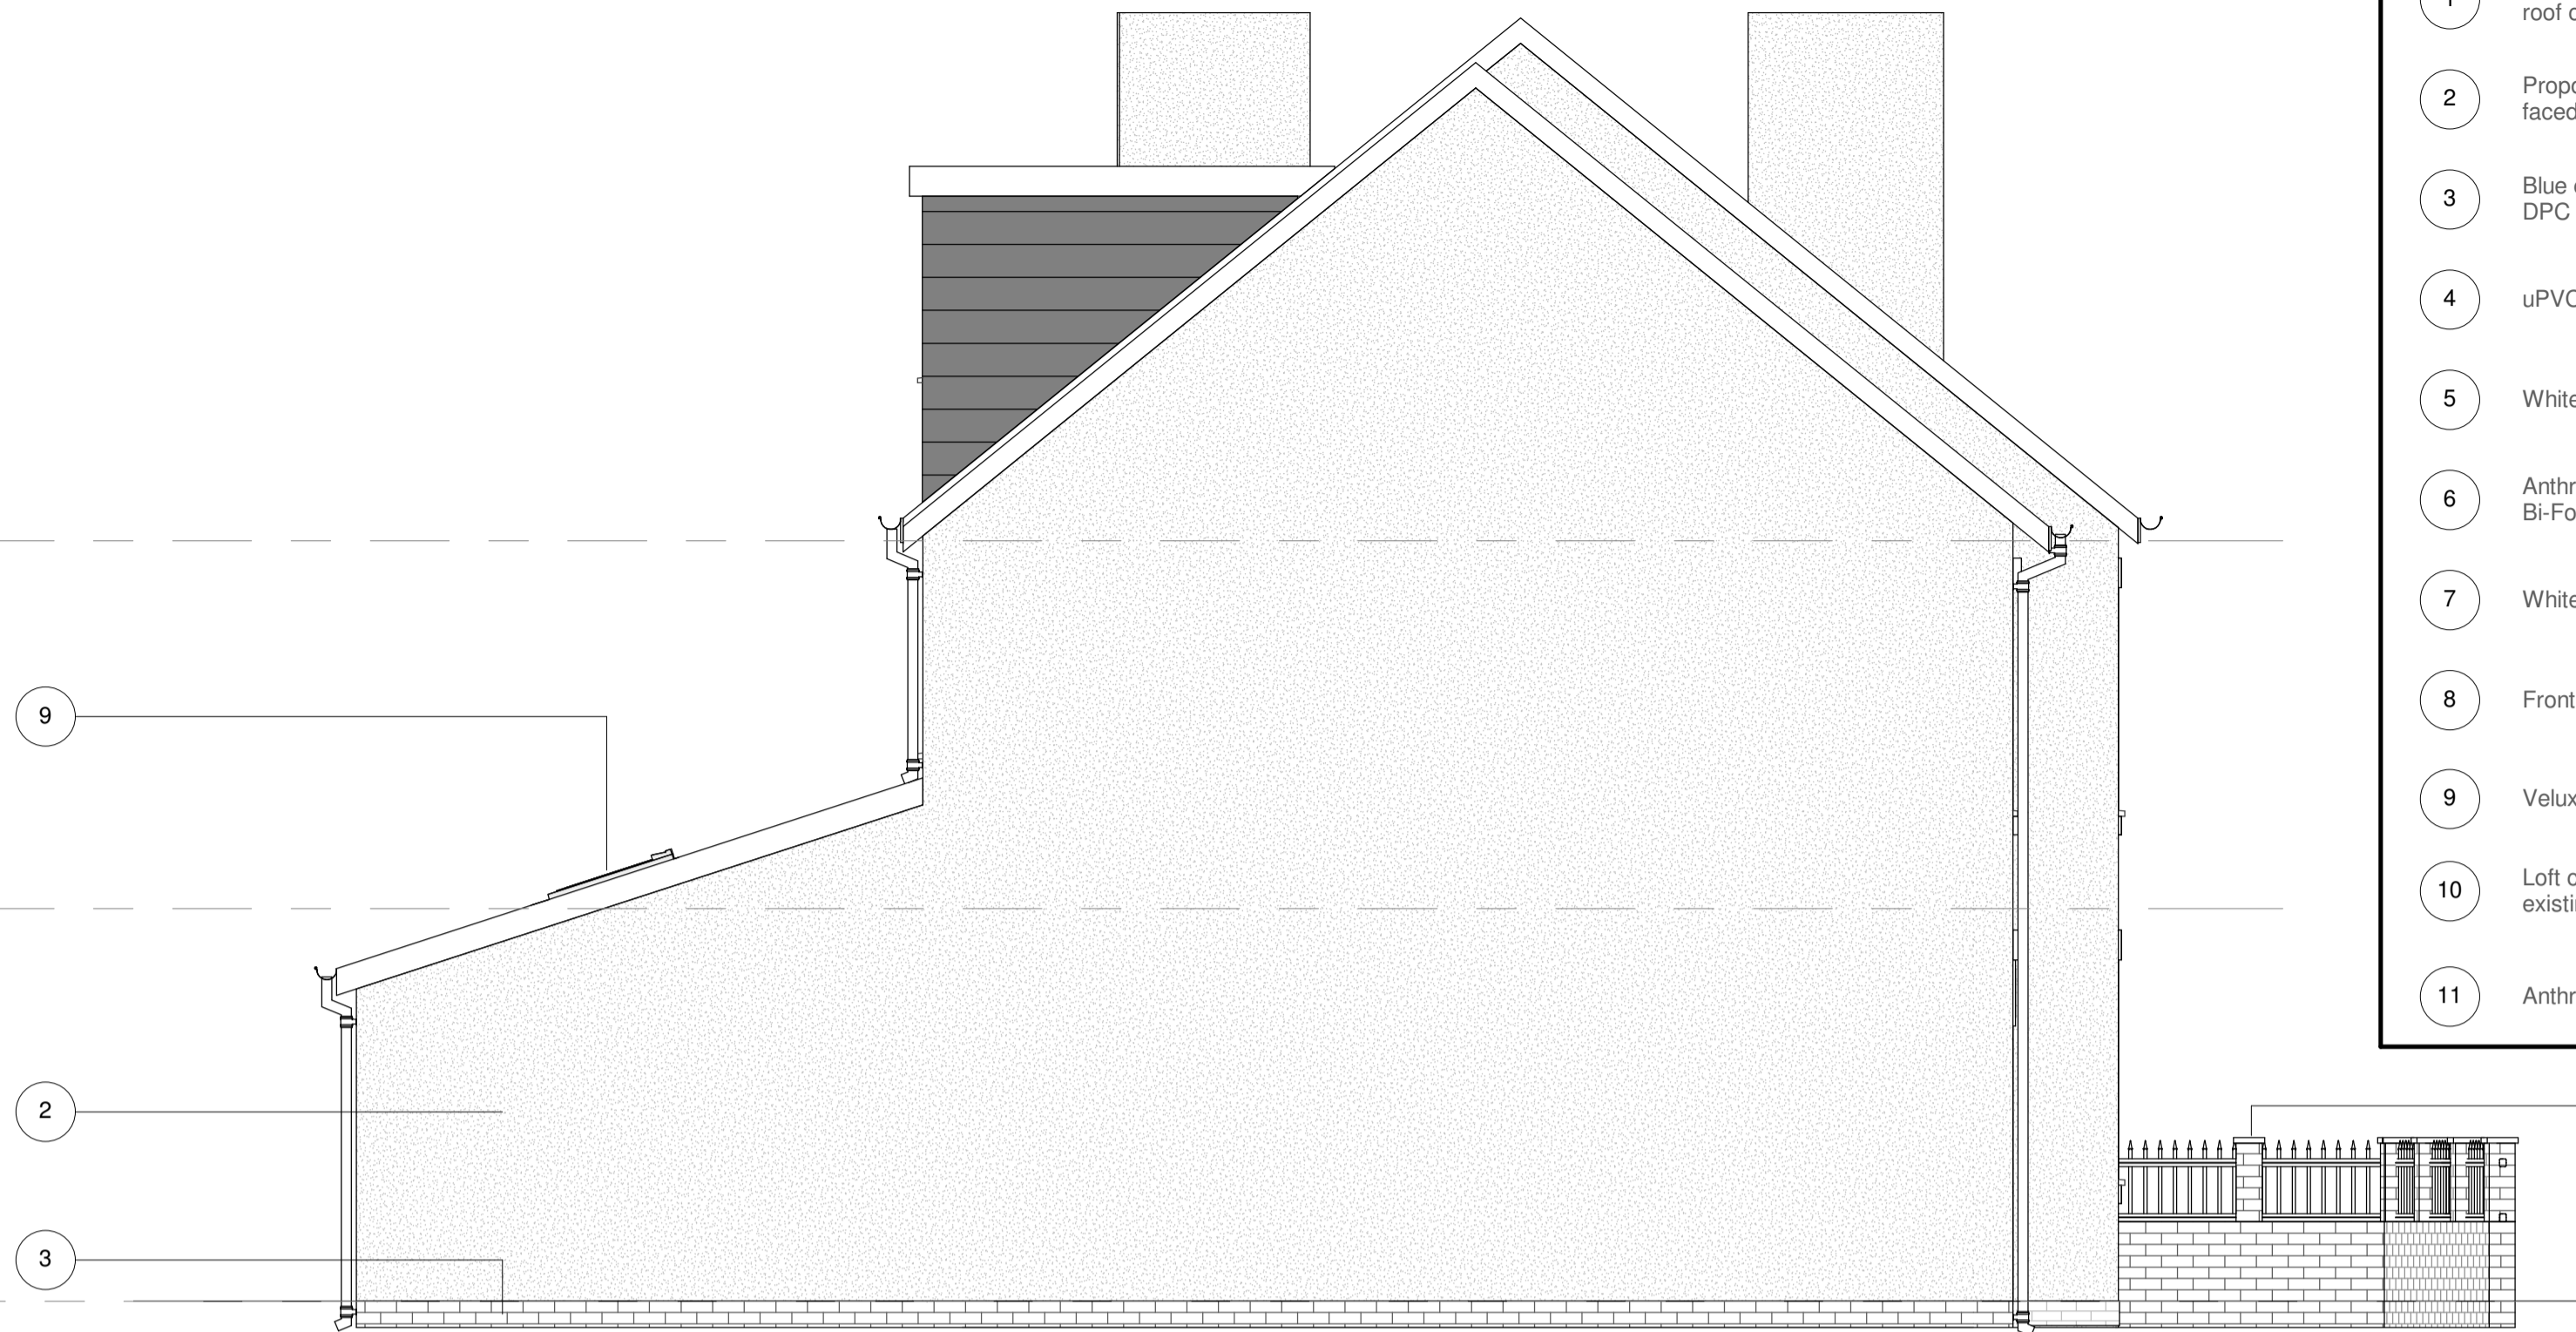

4 Proposed Left Side Elevation
1 : 50

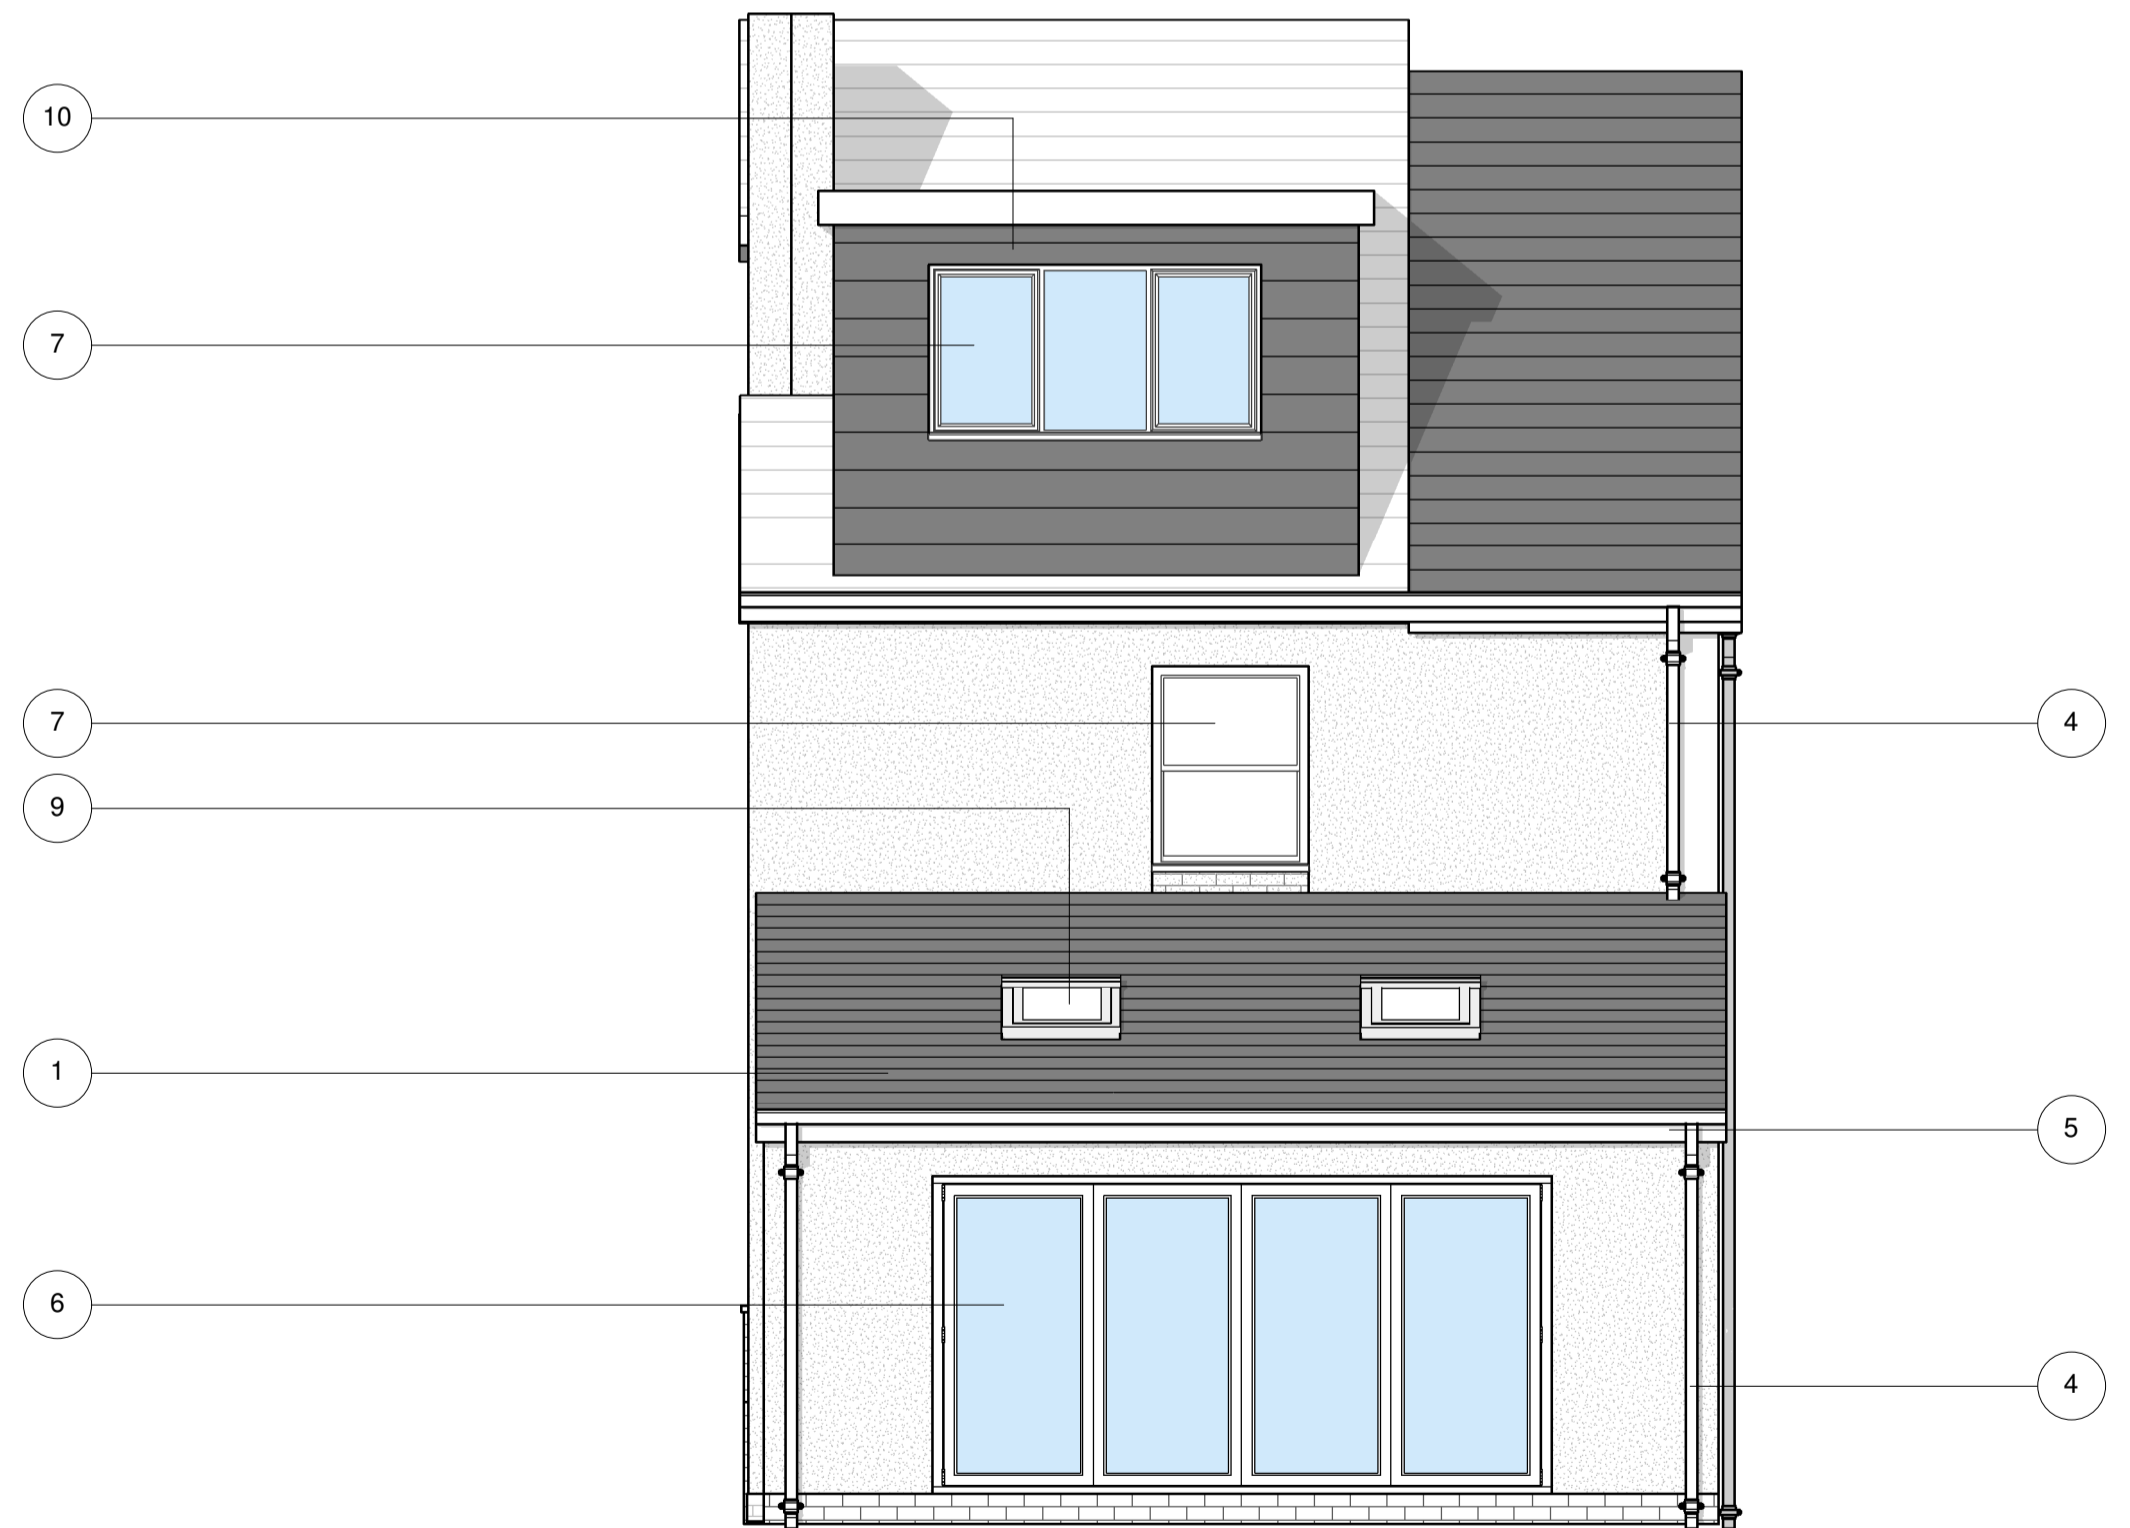

2 Proposed Rear Elevation
1 : 50

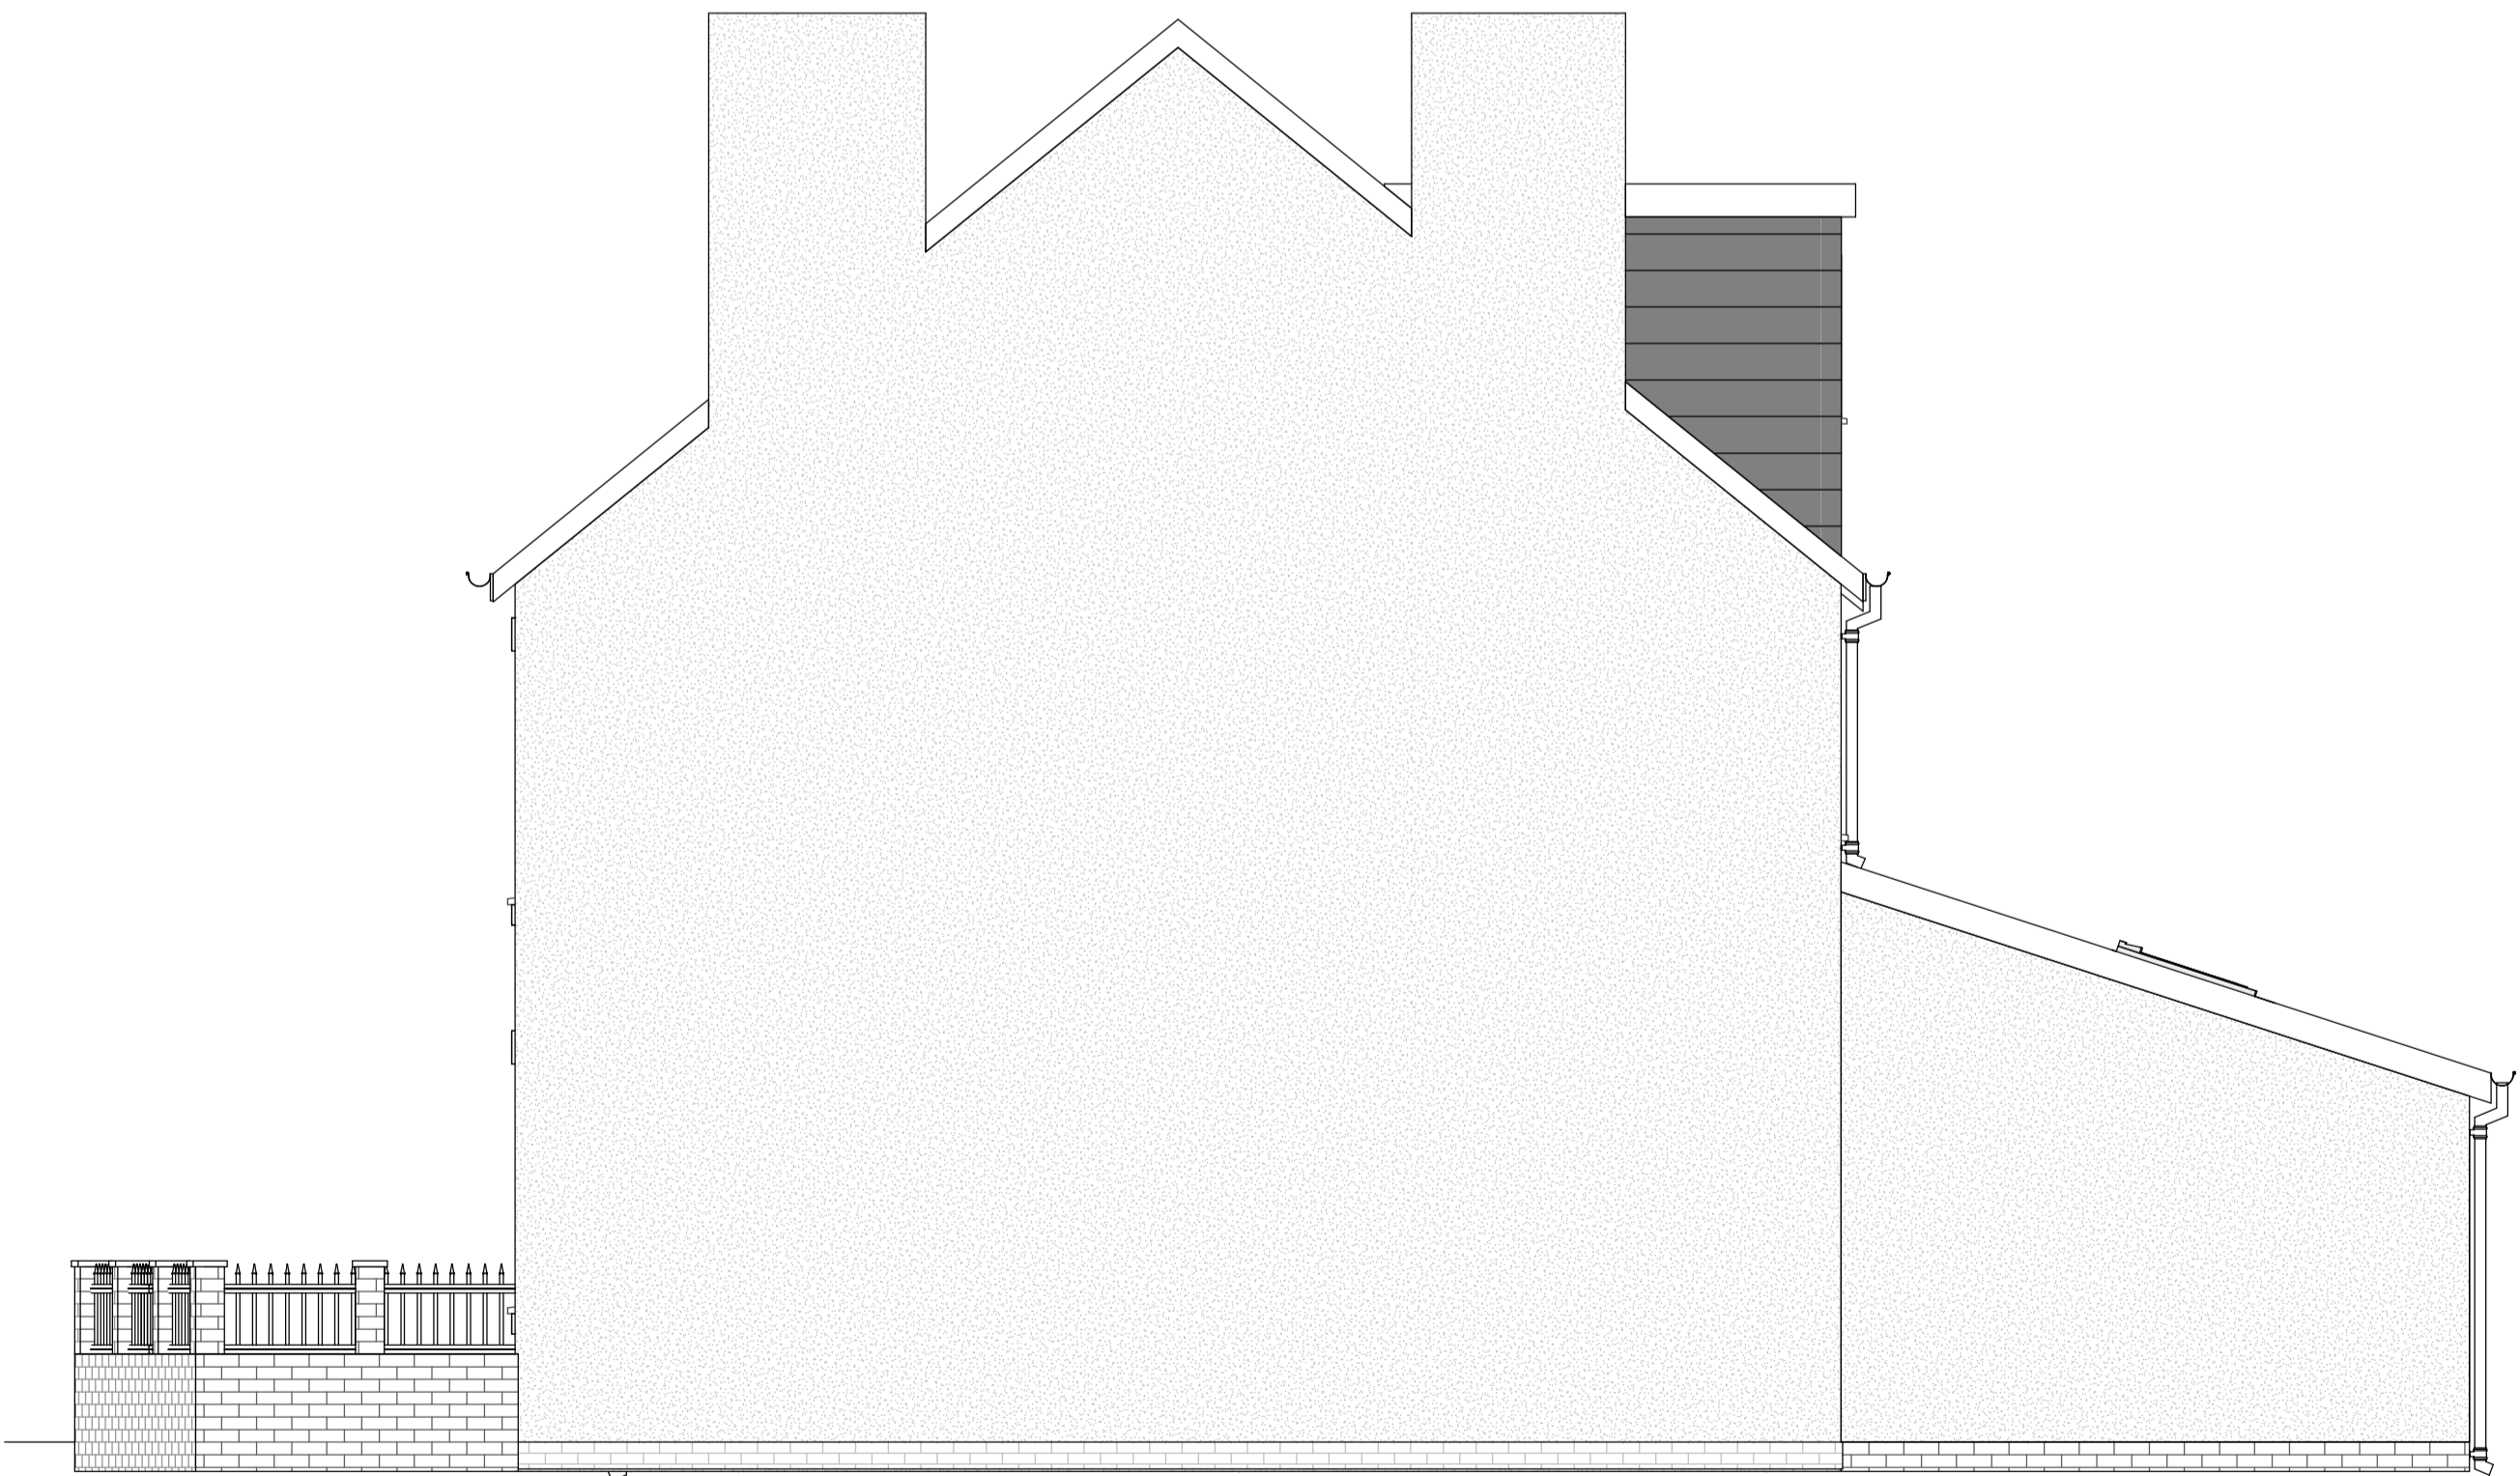

3 Proposed Right Side Elevation
1 : 50



Rev Details:
Notes:

Dans Architecture Service - Nottingham, NG5 5AG

Tel: 07886986196
email: dansarchitecture@hotmail.com

Client
Mr Archie

Project Address
107 Brunswick Park Road,
Wednesbury, WS10 9QR

Drawing No.
2016 Archie - 02

Drawing Title:
Proposed Elevations

Project Title:
Side & Rear Extension

DRAWING FOR PLANNING ONLY

Scale at A1
As Shown

Date:
07.01.21

Drawn By
DB

Revision
Initial Issue

Check all dimensions and report any omissions or errors

© Copyright. This drawing is copyright of Dans Architecture Services and shall not be loaned, copied or disclosed to any third party without prior written consent of Dans Architecture Services.