






PROPOSED FRONT ELEVATION 1:100

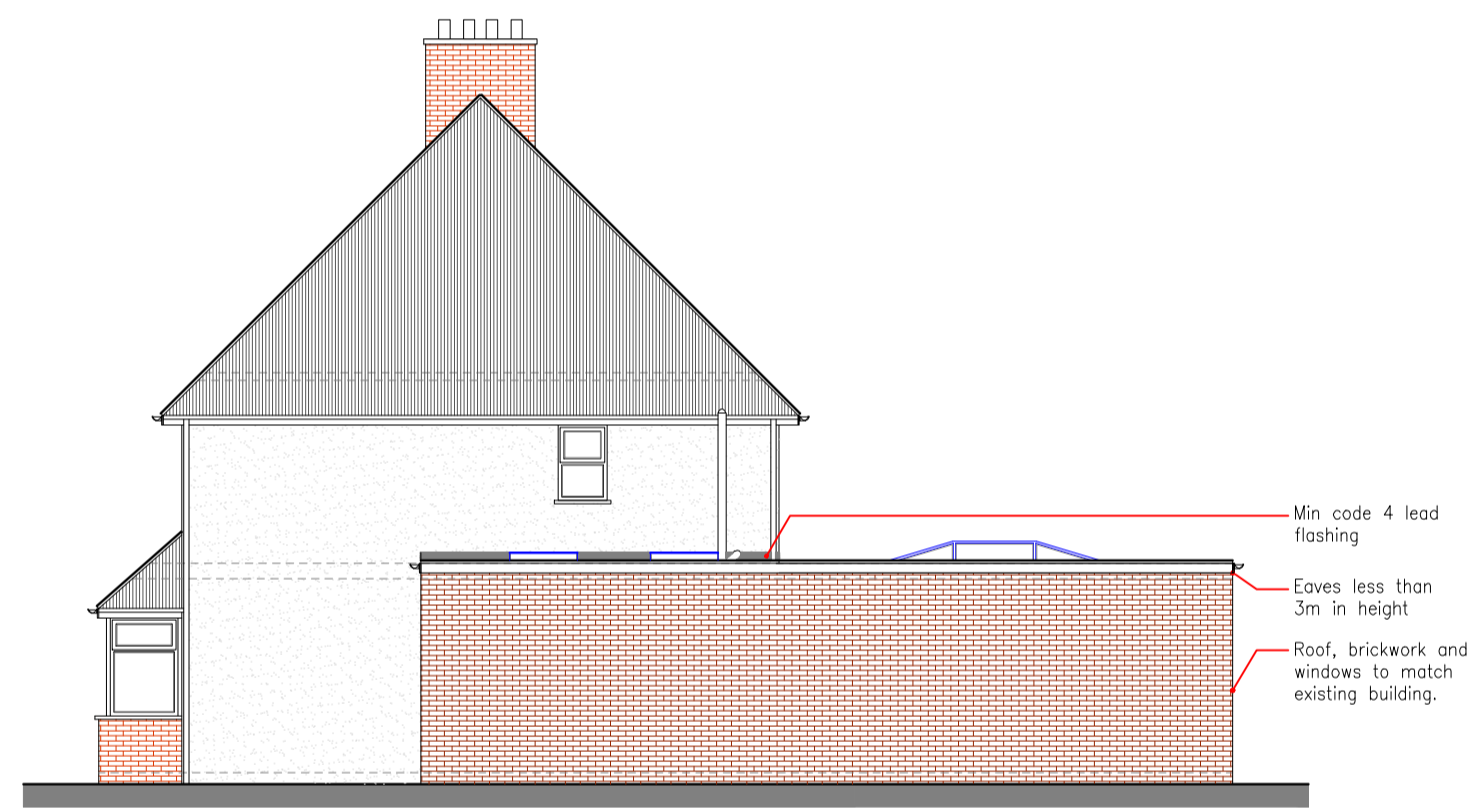


PROPOSED SIDE ELEVATION_B 1:100

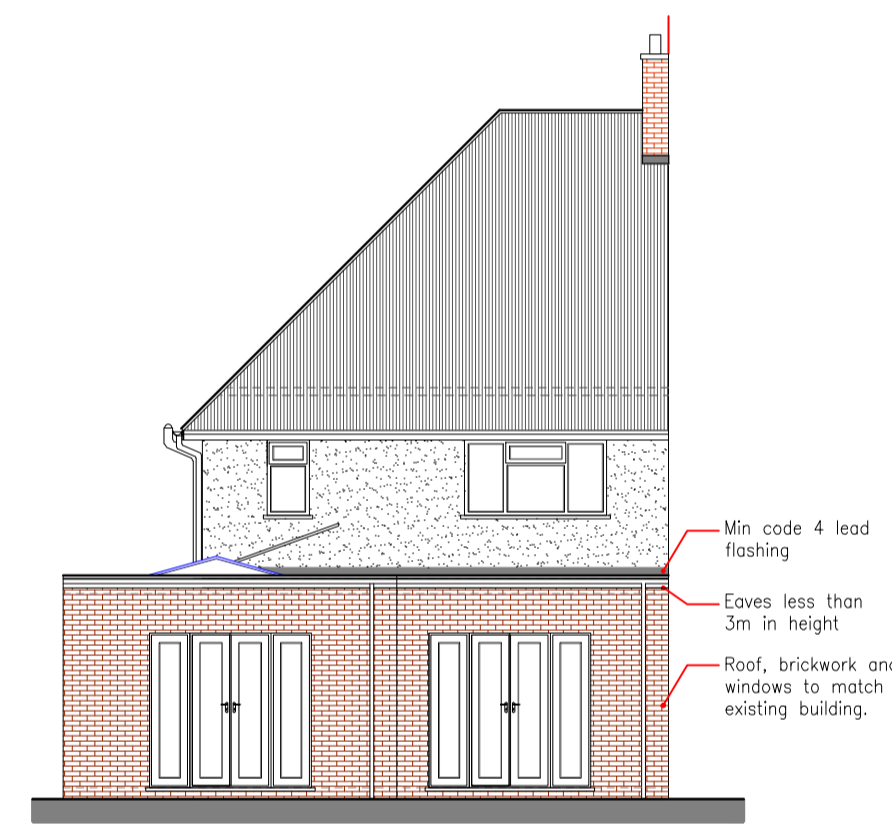

PROPOSED REAR ELEVATION 1:100

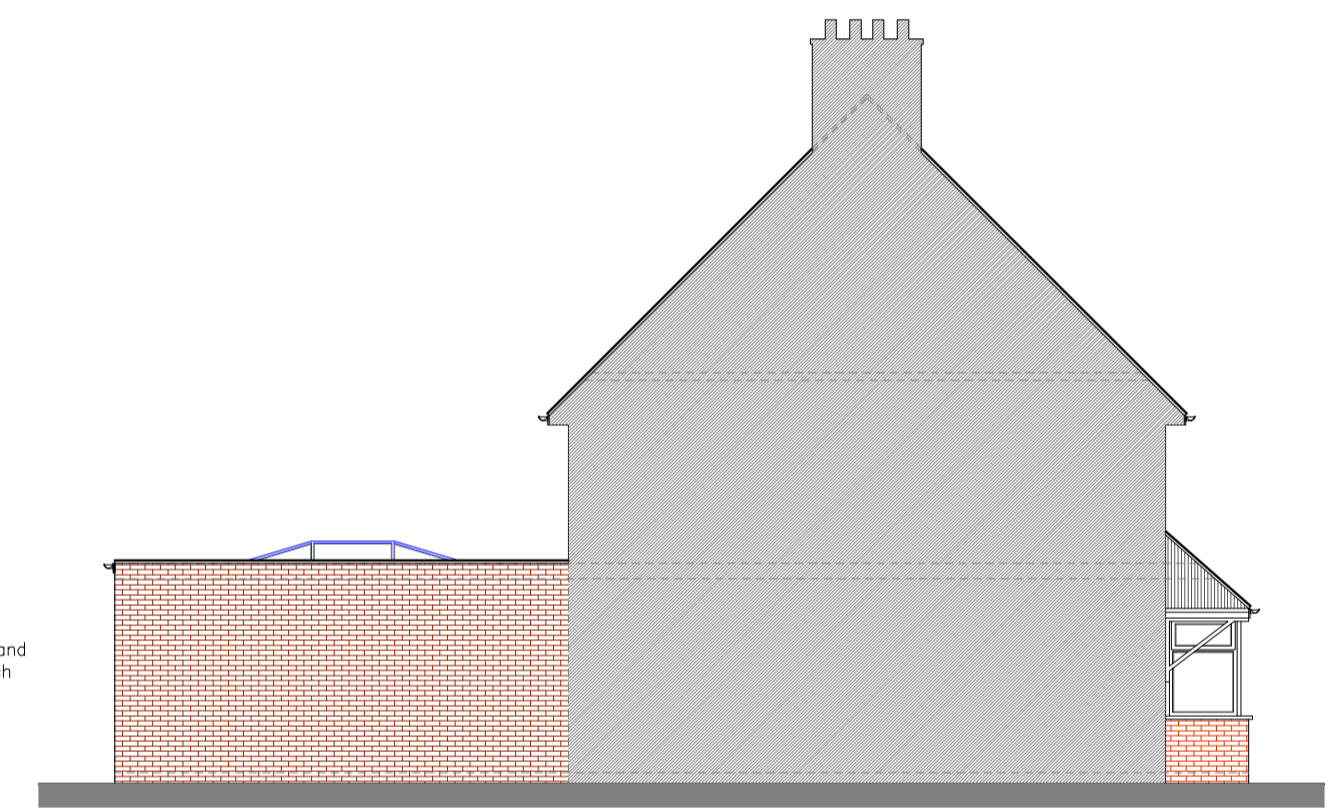

PROPOSED SIDE ELEVATION_A 1:100

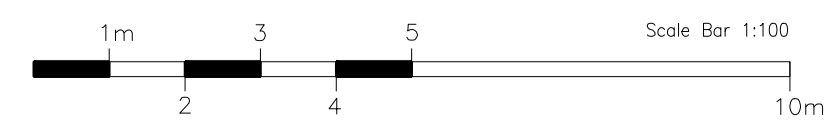

Rev:	Date:	Descriptions:

PROPOSED ELEVATIONS		Drawn: LR	Submission: Building Regulations/Planning submission
58 Glastonbury Road Birmingham B71 2LL		Job: REAR SINGLE & SIDE STOREY EXTENSION	Scale: 1:100 /1:1250@A1 Date: 06/01/21
		Sheet: 	Drawing No: 2021_001_03 Rev: