



PROPOSED FIRST FLOOR PLAN. Scale 1:100

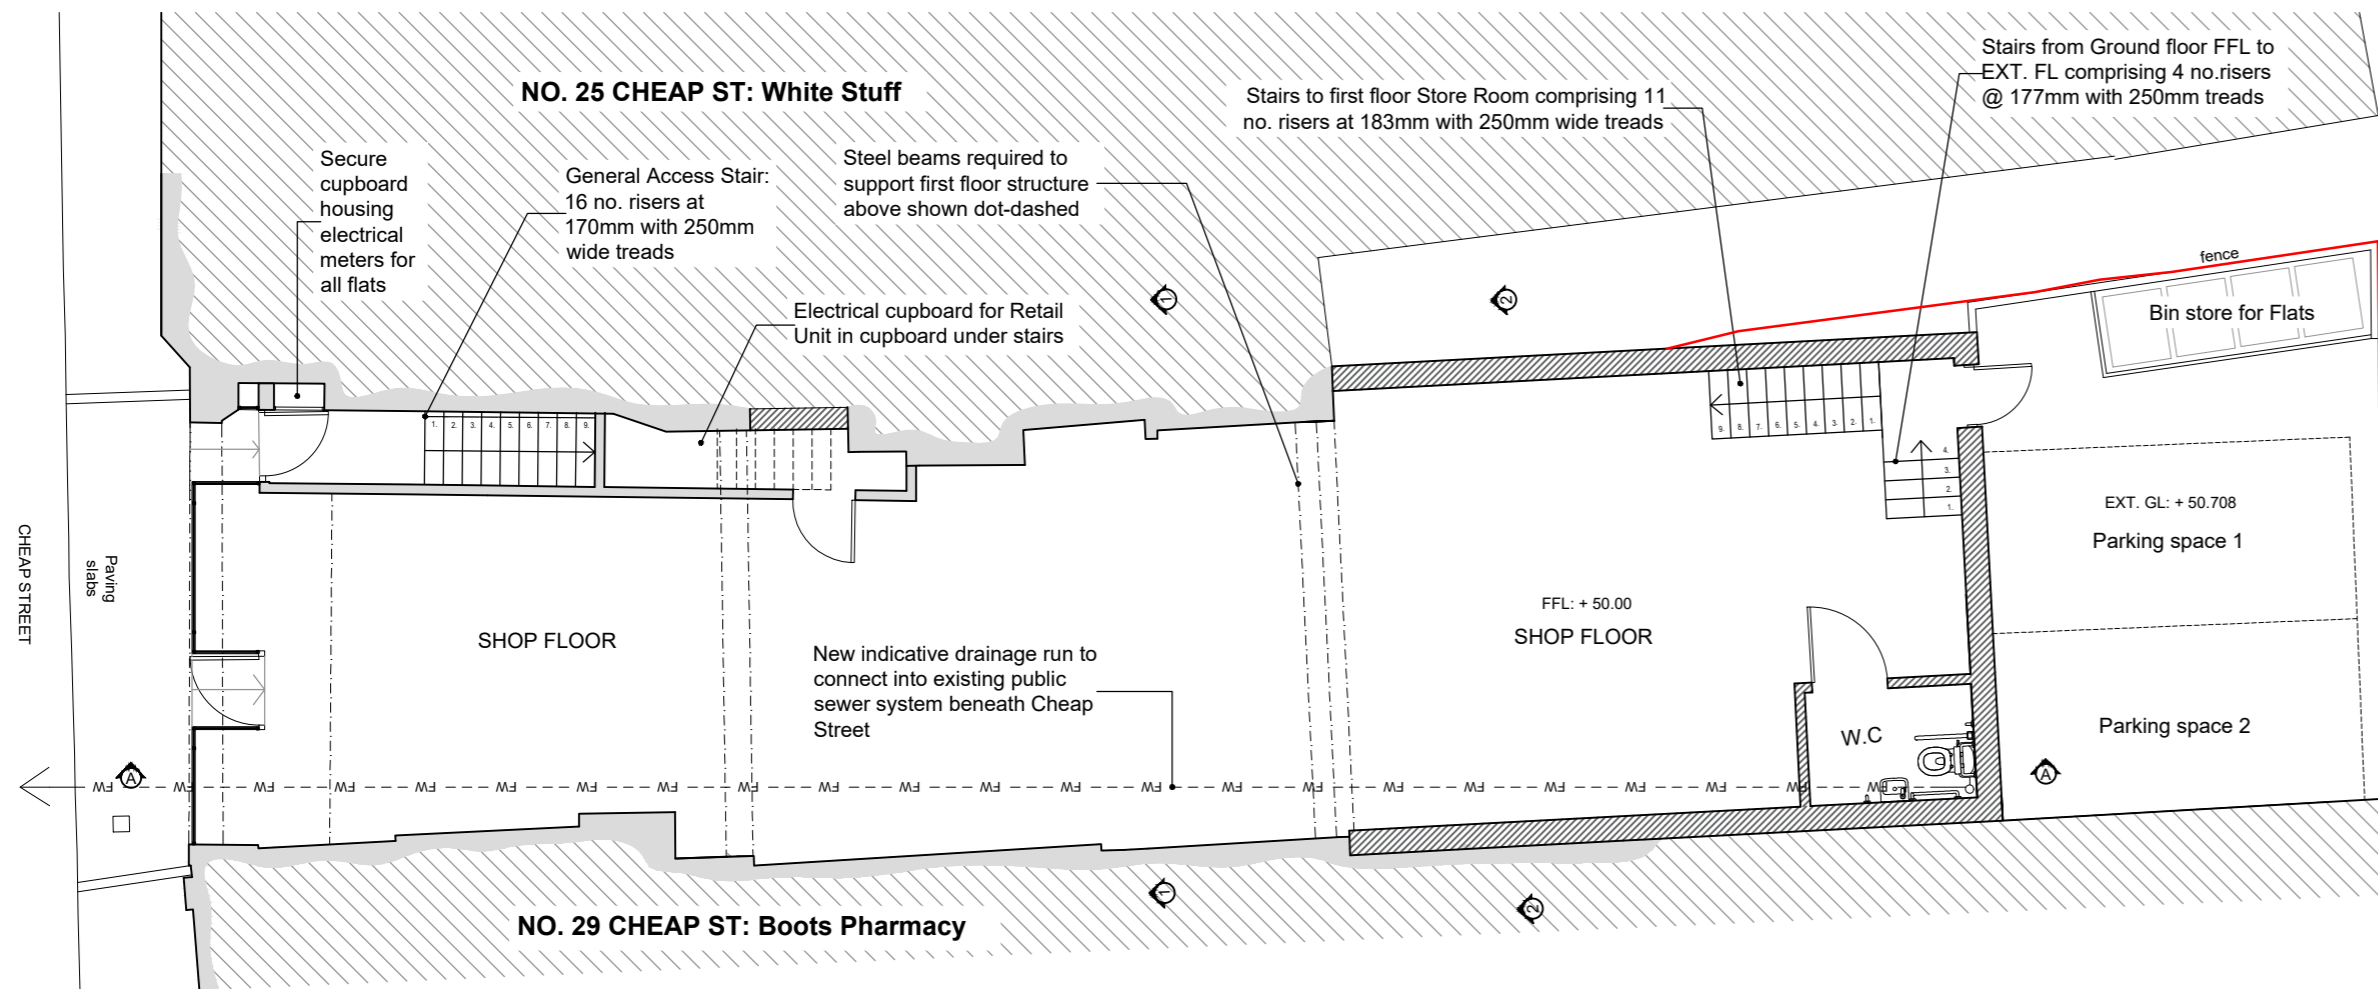

PROPOSED GROUND FLOOR PLAN. Scale 1:100

 

project
27 CHEAP STREET,
SHERBOURNE, DT9 3PU

client
MATTHEWS
PROPERTIES LTD

drawing title
RETAIL UNIT: Proposed Plans

no.
1922 -15

scale
1:100 @ A2

angel architecture

design

interiors