


GF Ground Floor Plan
Toilet Block



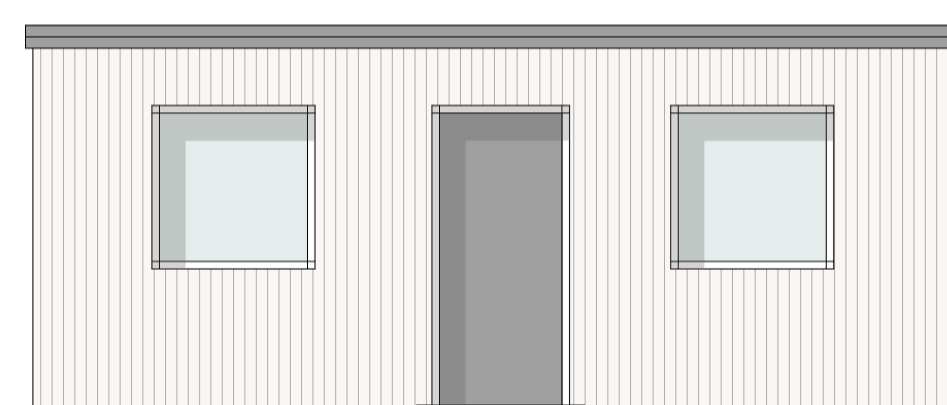


WE West Elevation
Toilet Block


SE South Elevation
Toilet Block

NE North Elevation
Toilet Block

EE East Elevation
Toilet Block

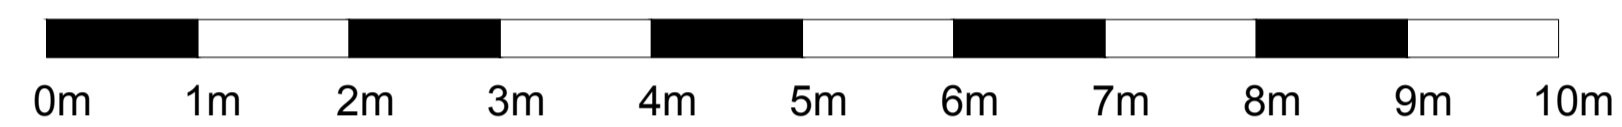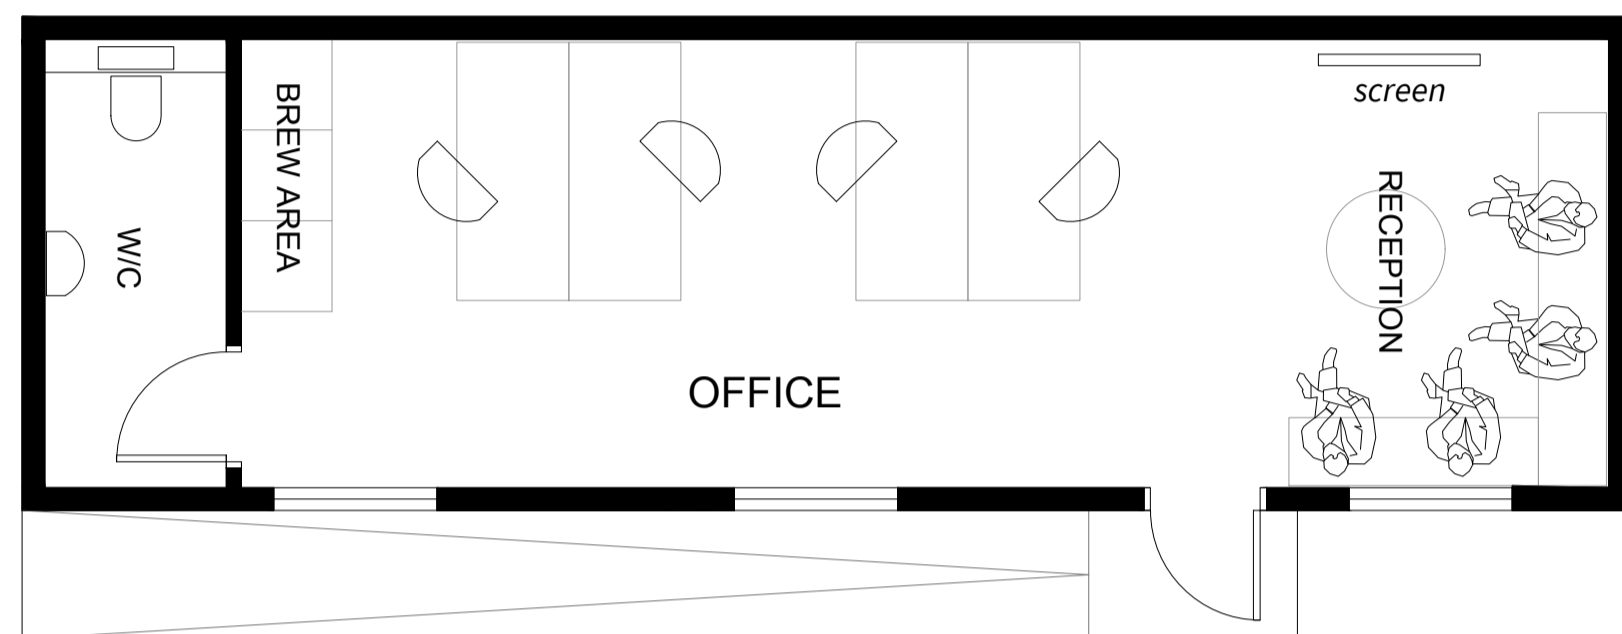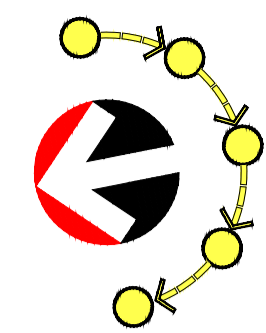

GF
Ground Floor Plan
Office

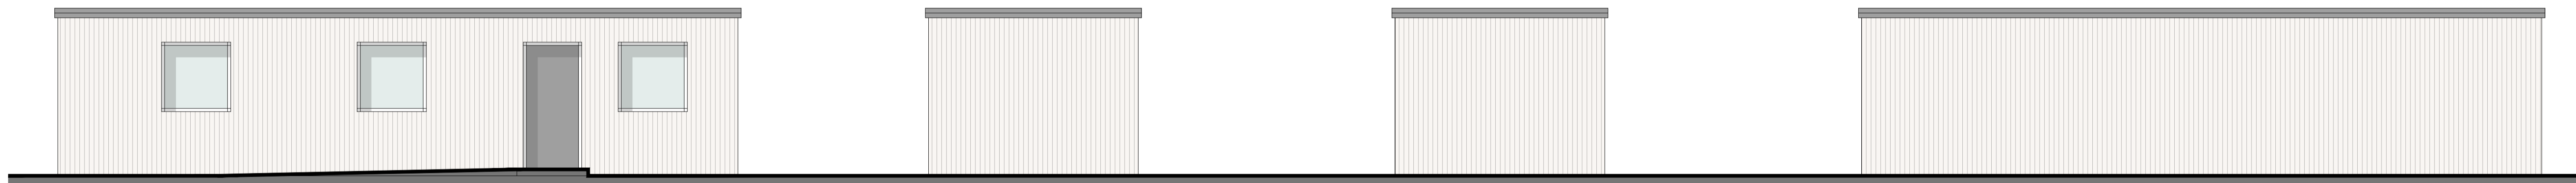

WE
West Elevation
Office

SE
South Elevation
Office

NE
North Elevation
Office

EE
East Elevation
Office

Four Architects Limited (11613893)
Note:
This drawing is copyright.
Do not scale dimensions from drawings.
All dimensions must be checked on site by contractor or suitable qualified individual.
Contractor to report any discrepancies, errors or omissions prior to commencing work.

Notes

Project Title:

Waste Recycling

Status:

-

Location:

FORMBY

Scale:

1:250 @ A1

Date:

26.05.2020

Drawing Title:

Office Block

Job Number:

20-030

Drawing Number:

02-DR-003




Revision:

-





F

Four
ARCHITECTS

113 Poplar Road, Manchester, M1 6DW
Tel: 0161 470 7889 Email: info@fourarchitects.co.uk

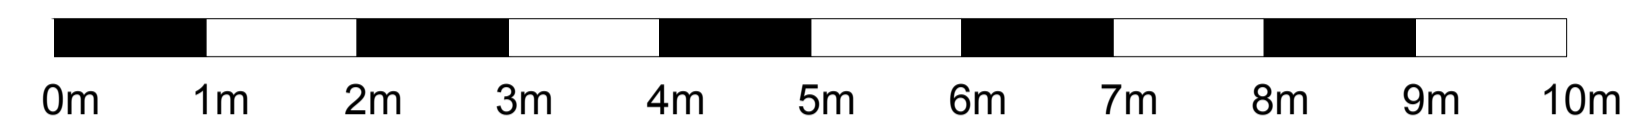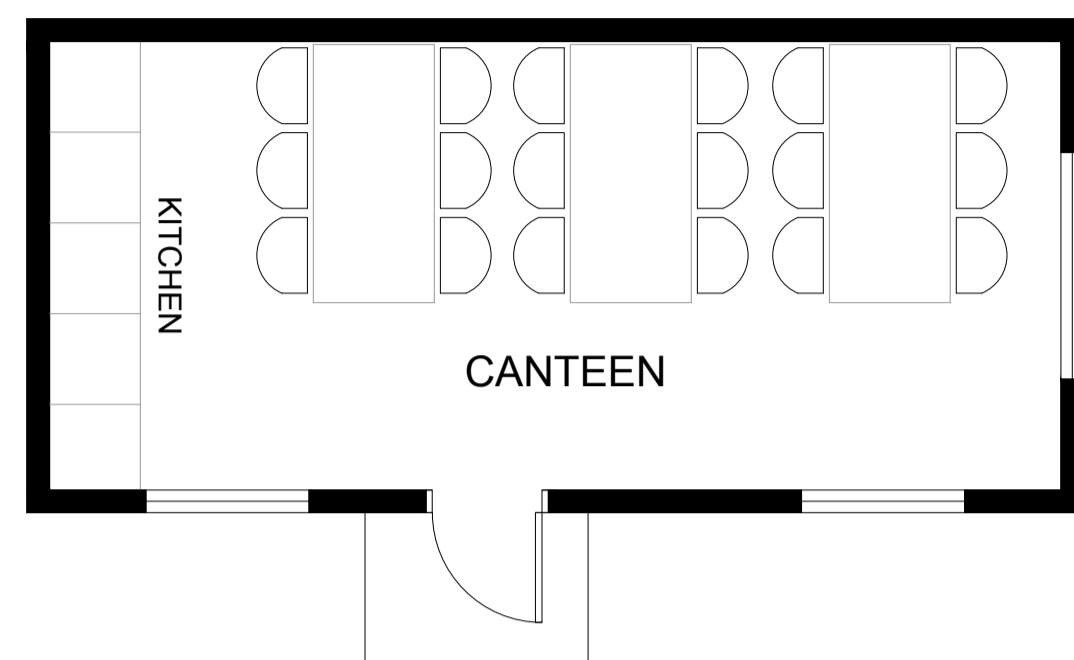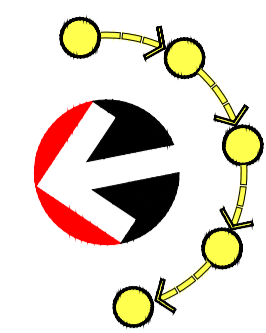

GF Ground Floor Plan
Canteen

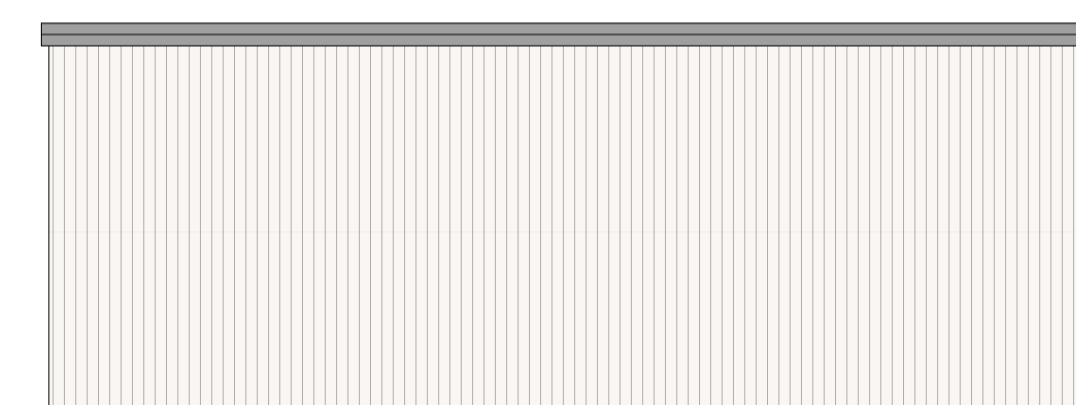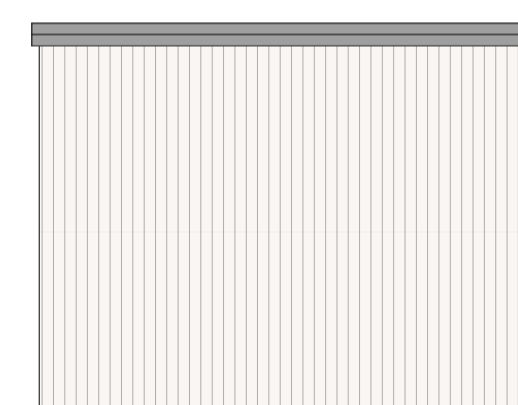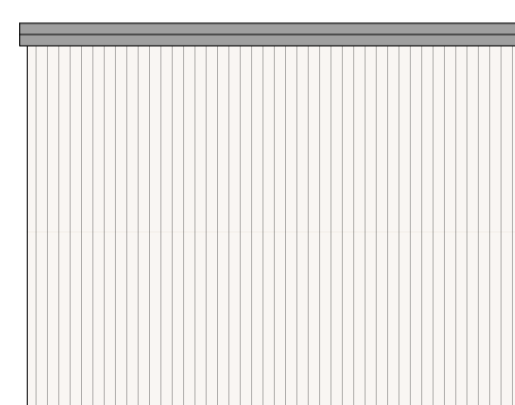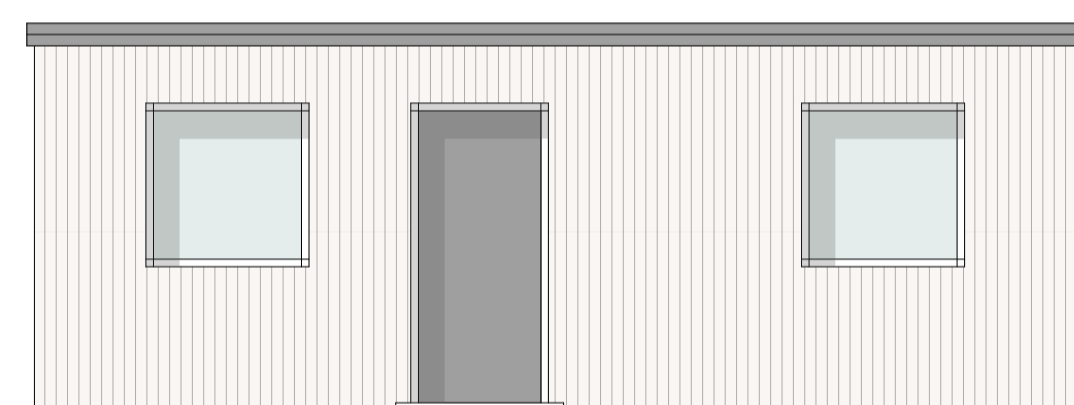

WE West Elevation
Canteen

SE South Elevation
Canteen

NE North Elevation
Canteen

EE East Elevation
Canteen