




Ground Floor Plan scale 1:50

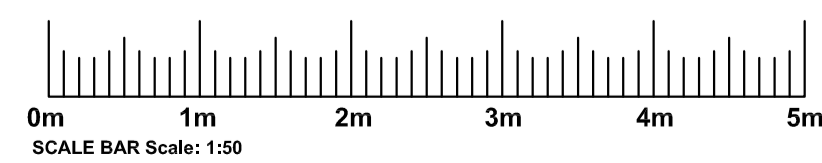


Front Elevation scale 1:100

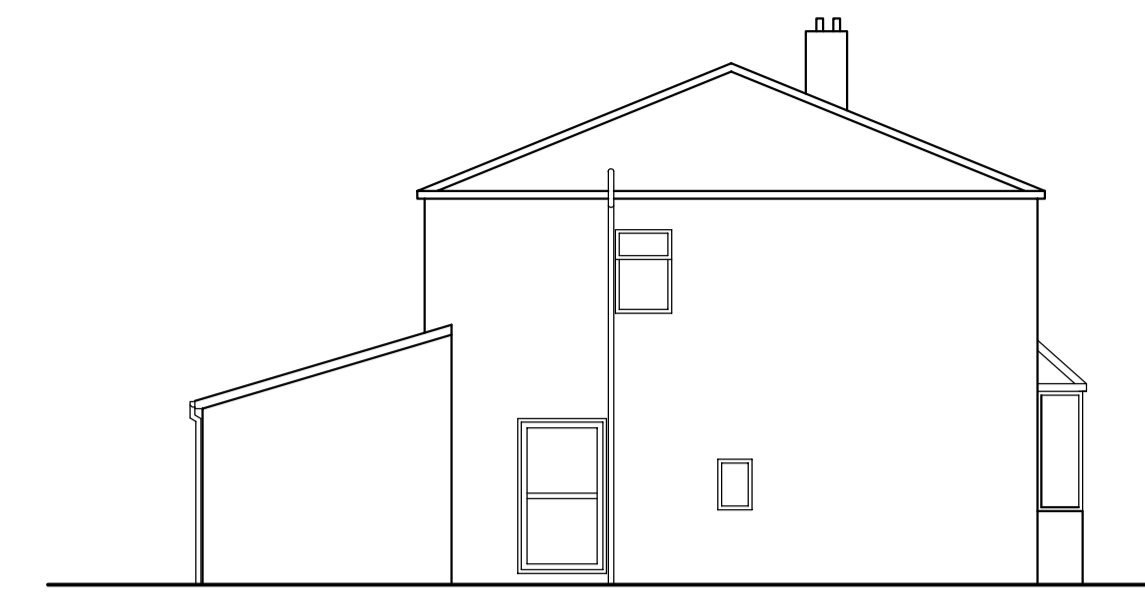


Side Elevation

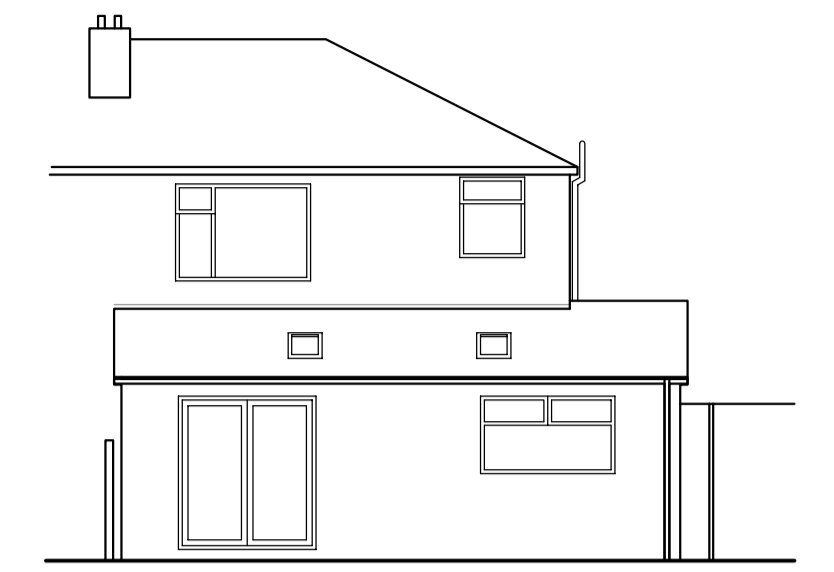


Rear Elevation

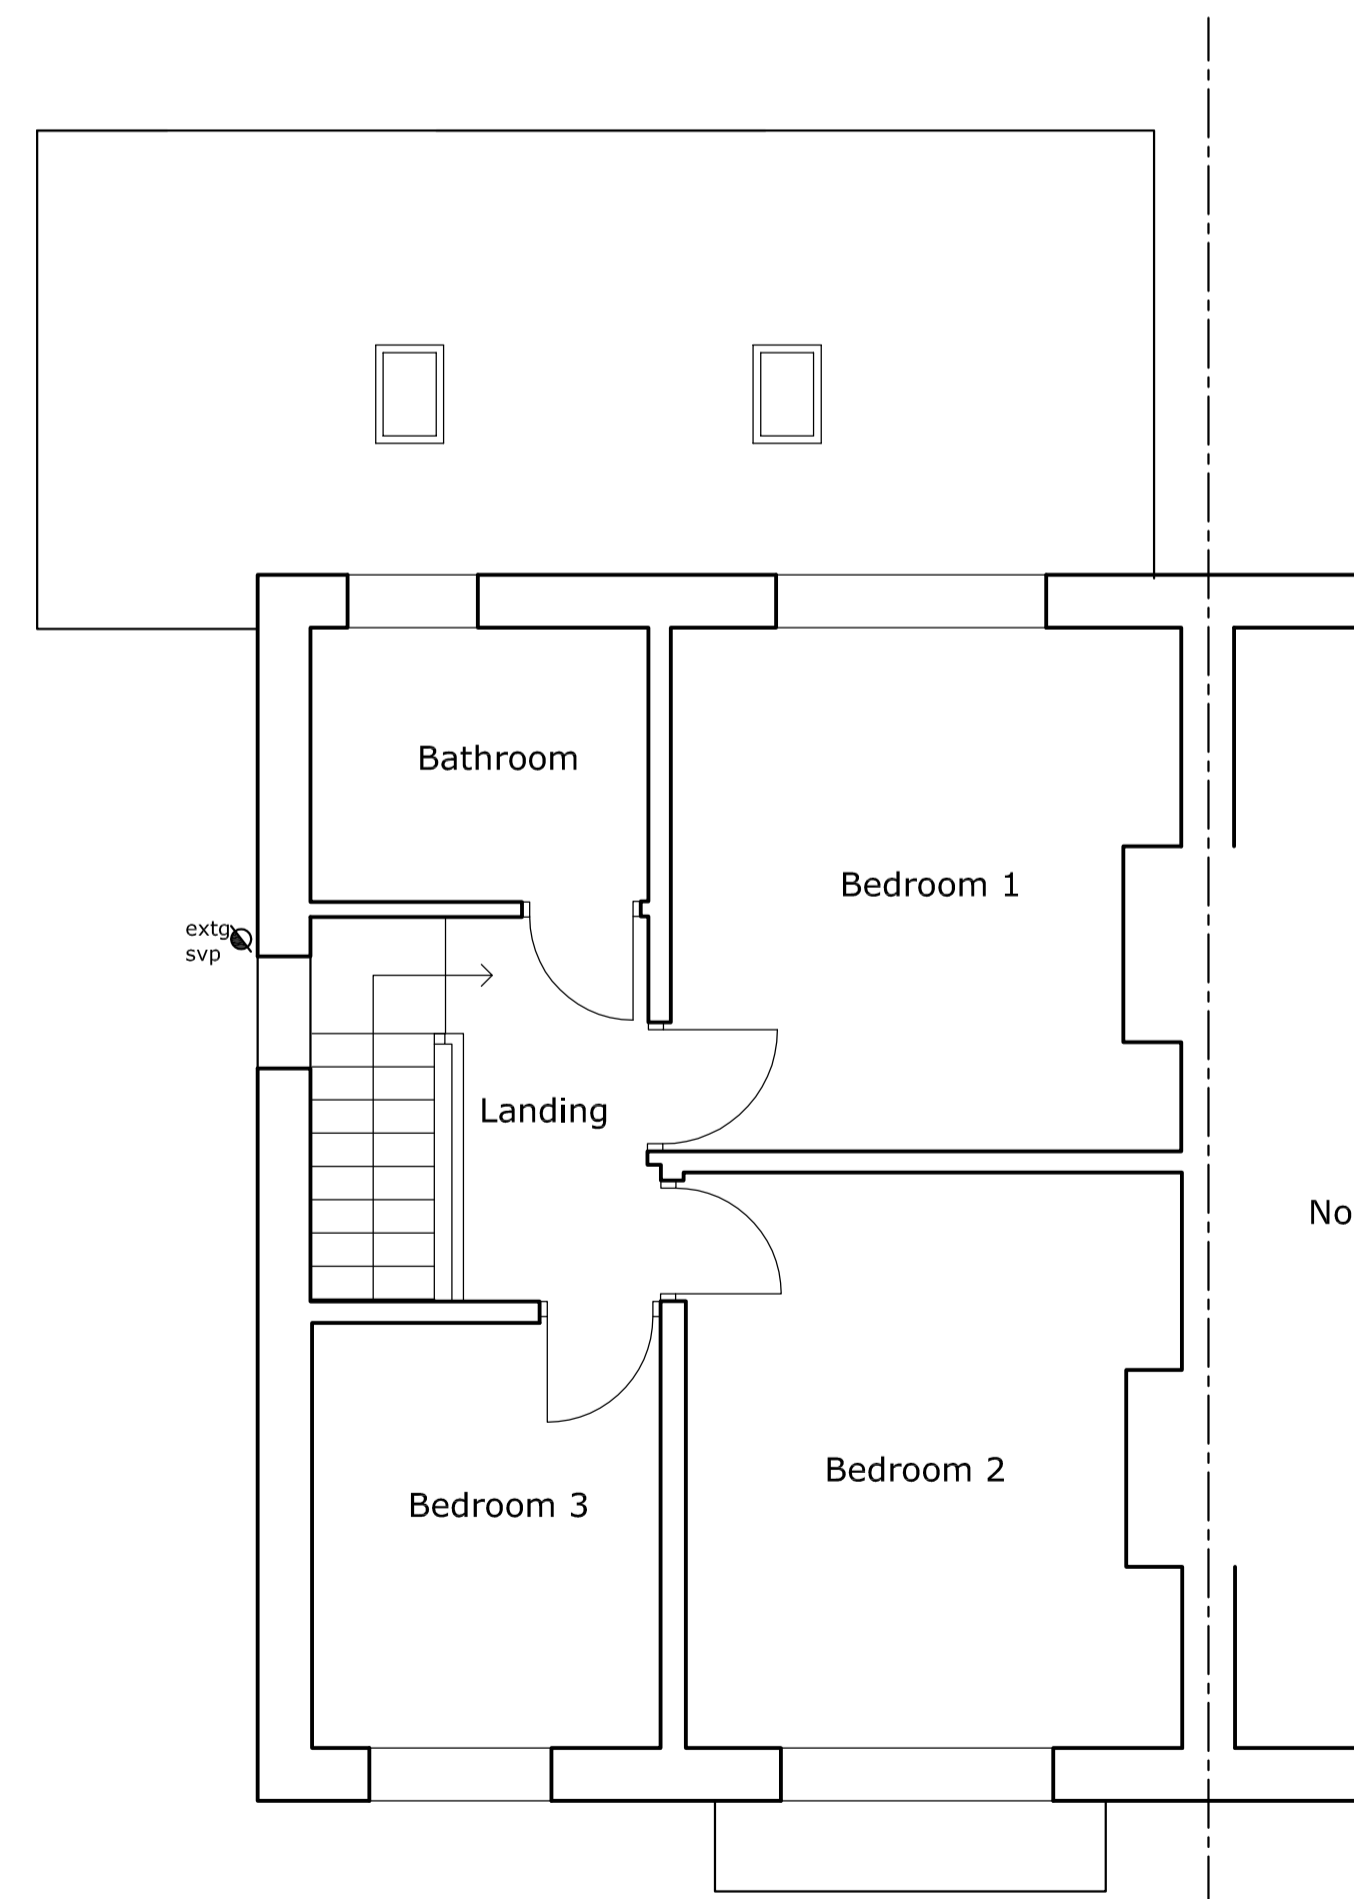

First Floor Plan

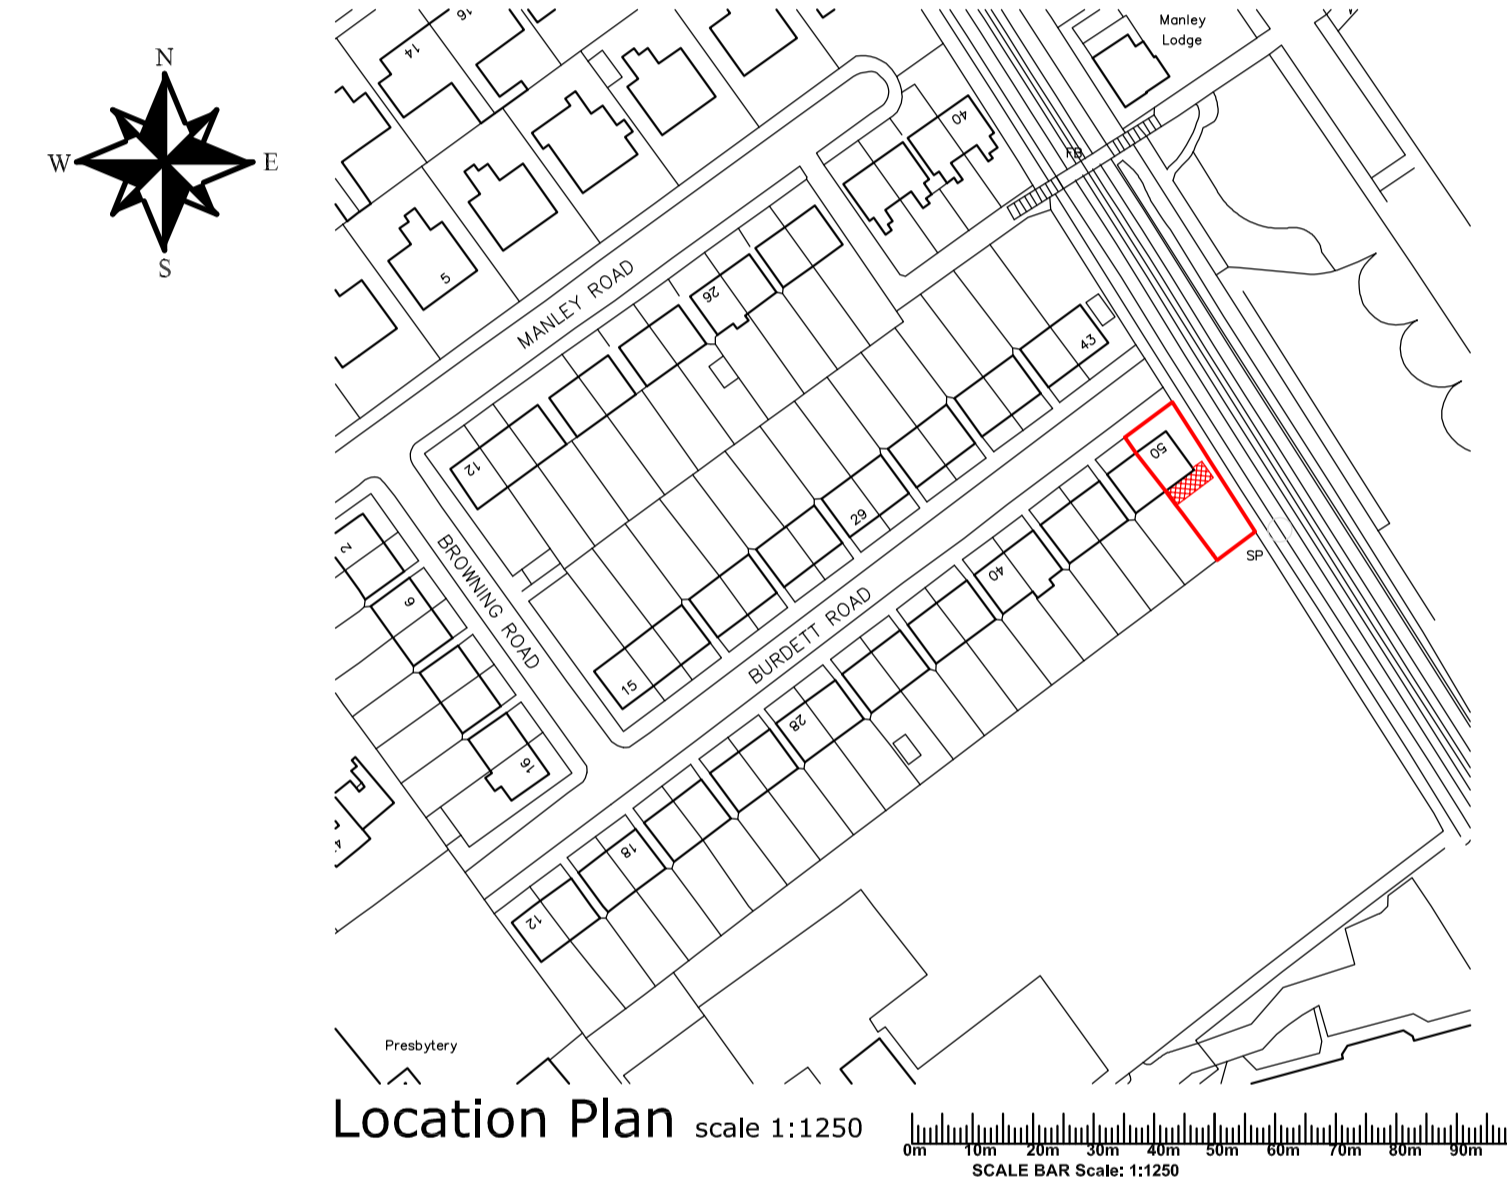

Location Plan scale 1:1250

 

rev	date	descr
<p>Do not scale this drawing. Any discrepancy in figured dimensions to be referred immediately to the agent/consultants. Contractors must check all dimensions from site. Copyright Philip Seddon Associates. All rights reserved.</p>		
<p>project</p> <p>50 Burdett Road, Waterloo, L22 7RD</p>		
<p>drawing</p> <p>Lawful Development: Plans, Elevations & Location Plan</p>		
scale	number	date
As Shown @ A1	1714/01	19/12/2020