
PROPOSED - ROOF PLAN

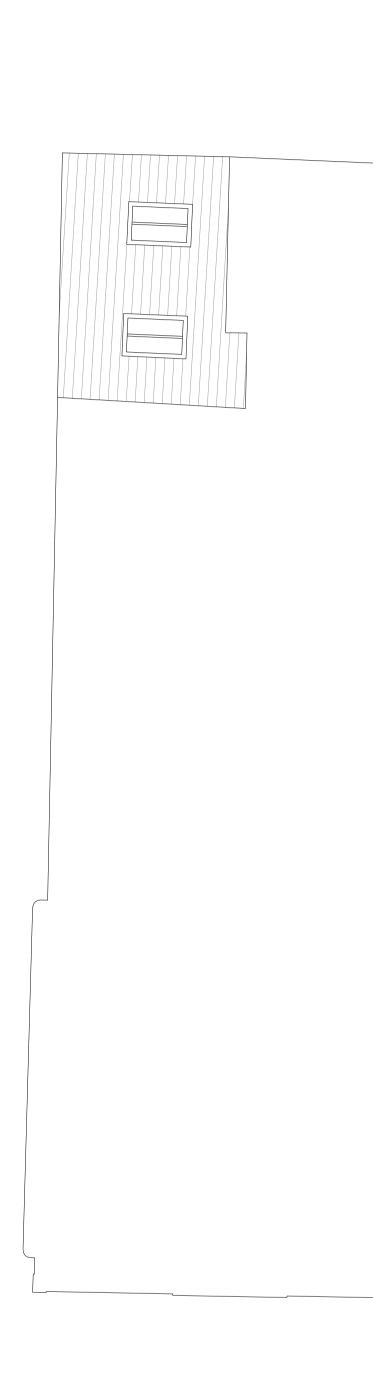

SCALE 1:50



PLANNING © Copyright NOTES: THIS DRAWING, IDEAS AND CONCEPTS ARE COPYRIGHT OF THE JOHNSON AND JOHNSON DESIGN PARTNERSHIP LTD AND NOT TO BE REPRODUCED EXCEPT BY WRITTEN PERMISSION. ALL DIMENSIONS TO BE CHECKED ON SITE AND ANY DISCREPANCIES AND ADJUSTMENTS TO BE NOTED AND PASSES TO THE CA FOR FURTHER INSTRUCTIONS. DO NOT SCALE DRAWING, IF IN DOUBT <u>ASK.</u> \mathcal{N} Date ../../20 29/09/20 06/11/20 Rev A Proposed extension Rev B Proposed extension (East) Rev C Internal amendments 26/11/20 Rev D Location/ footprint/ Internal amendments JOHNSON DESIGN PARTNERSHIP LTD \bigcirc Johnson House Station Lane Bridgnorth Shropshire WV16 5DP T: 01746 768191 F: 01746 769515 Drawing Title: Scale: PROPOSED ROOF PLAN 1:50 @ A1 Drawing No. Project No. Revision: Drawn by: Check by: 478 REV D MSD PL_1010 MS