


PLANNING

© Copyright

NOTES:
 THIS DRAWING, IDEAS AND CONCEPTS ARE COPYRIGHT OF THE JOHNSON AND JOHNSON DESIGN PARTNERSHIP LTD AND NOT TO BE REPRODUCED EXCEPT BY WRITTEN PERMISSION.
 ALL DIMENSIONS TO BE CHECKED ON SITE AND ANY DISCREPANCIES AND ADJUSTMENTS TO BE NOTED AND PASSED TO THE CA FOR FURTHER INSTRUCTIONS.
 DO NOT SCALE DRAWING, IF IN DOUBT ASK.




SOUTH ELEVATION

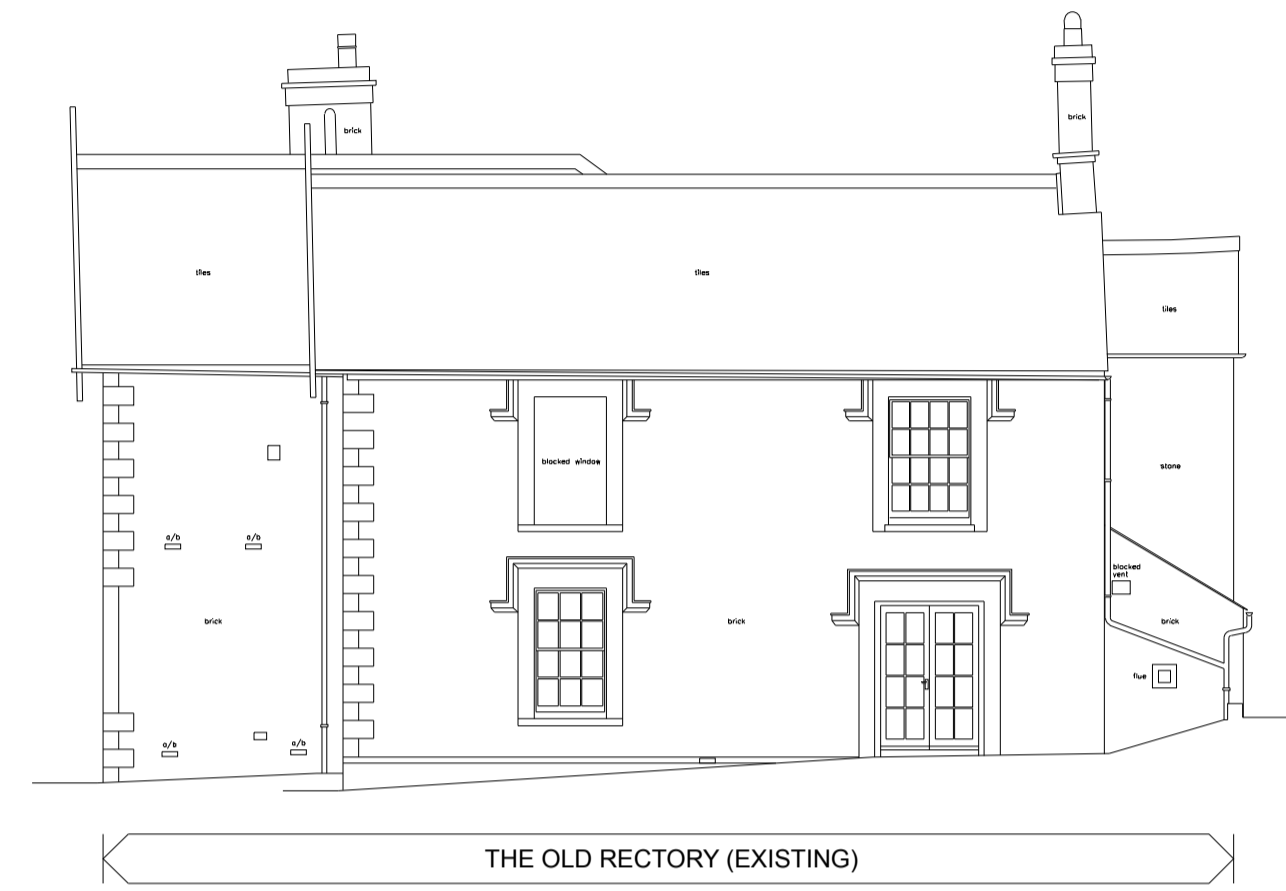

EAST ELEVATION



NORTH ELEVATION

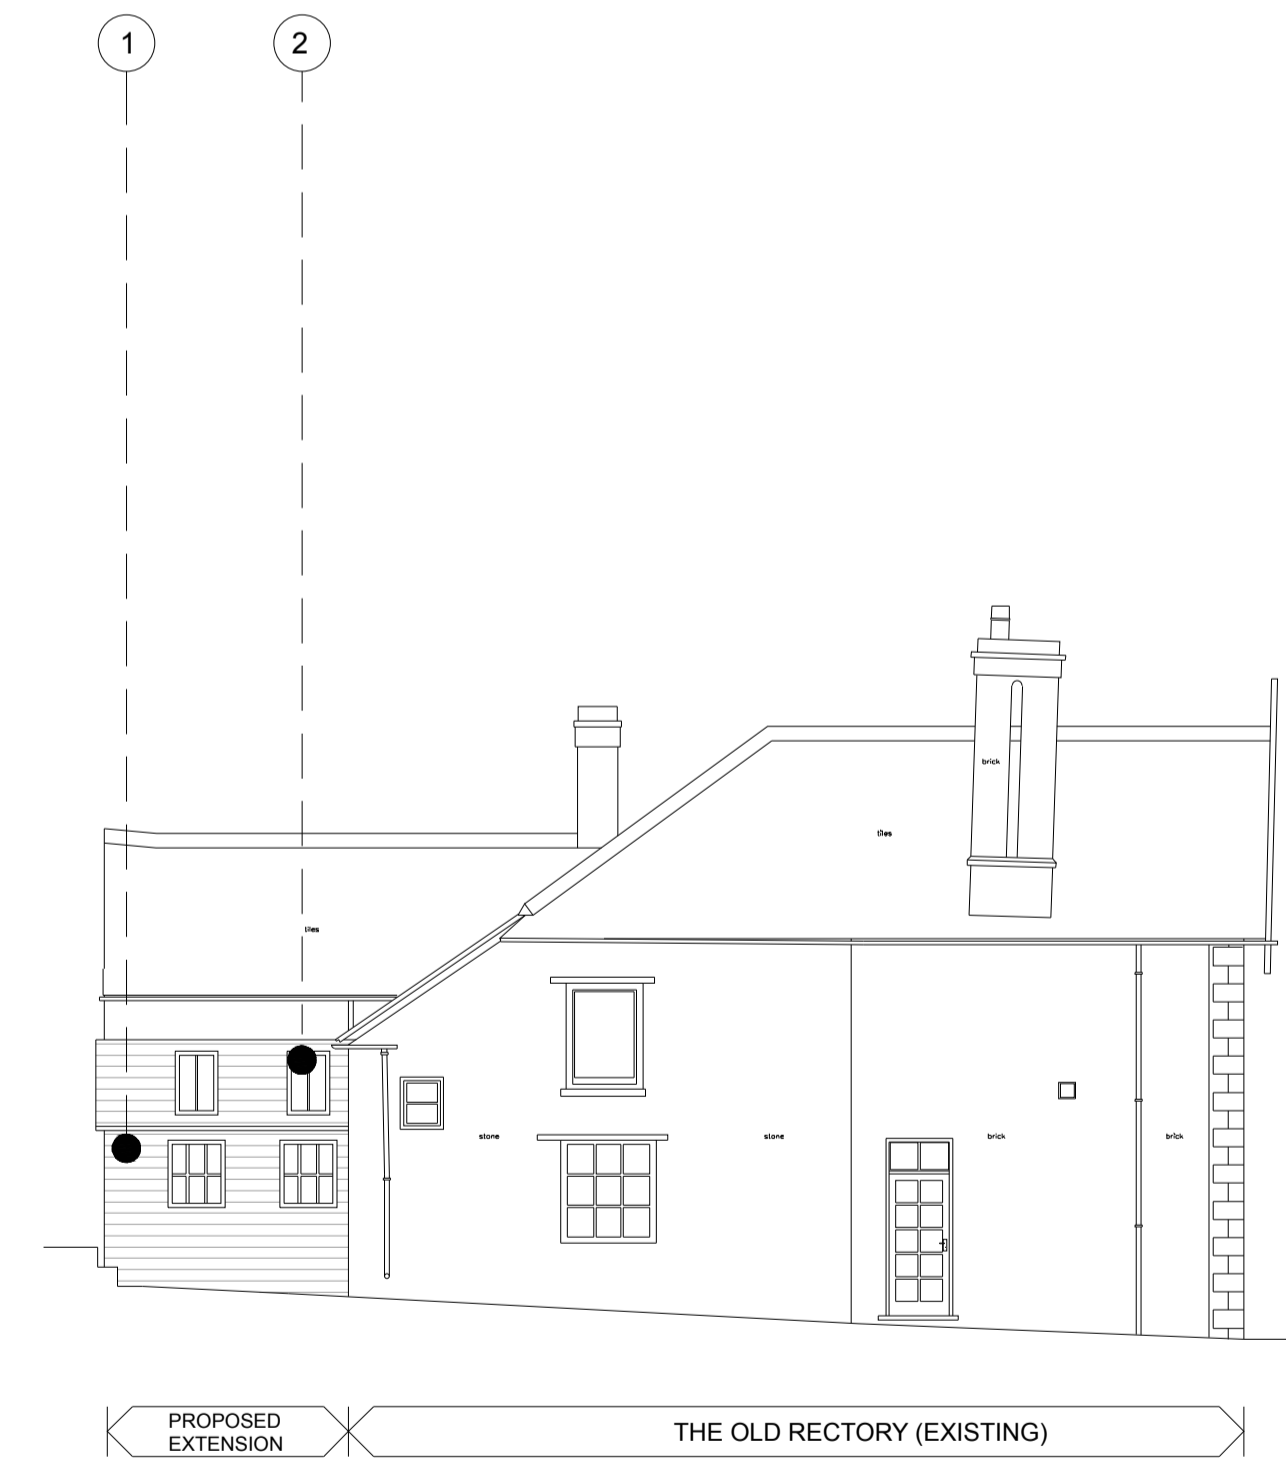

WEST ELEVATION

PROPOSED - ELEVATIONS

SCALE 1:100

MATERIALS:	
1	TIMBER CLADDING
2	CONSERVATION ROOFLIGHTS

Rev.		Date
Rev A	Proposed extension	J..20
Rev B	Proposed extension (East)	29/09/20
Rev C	Internal amendments	06/11/20
Rev D	Location/ footprint/ Internal amendments	26/11/20



Johnson House
 Station Lane
 Bridgnorth
 Shropshire
 WV16 5DP
 T: 01746 768191
 F: 01746 769515

Drawing Title:		Scale:	
PROPOSED ELEVATIONS		1:100 @ A1	
Drawing No.	Project No.	Revision:	Drawn by: Check by:
PL_1011	478	REV D	MSD MS