
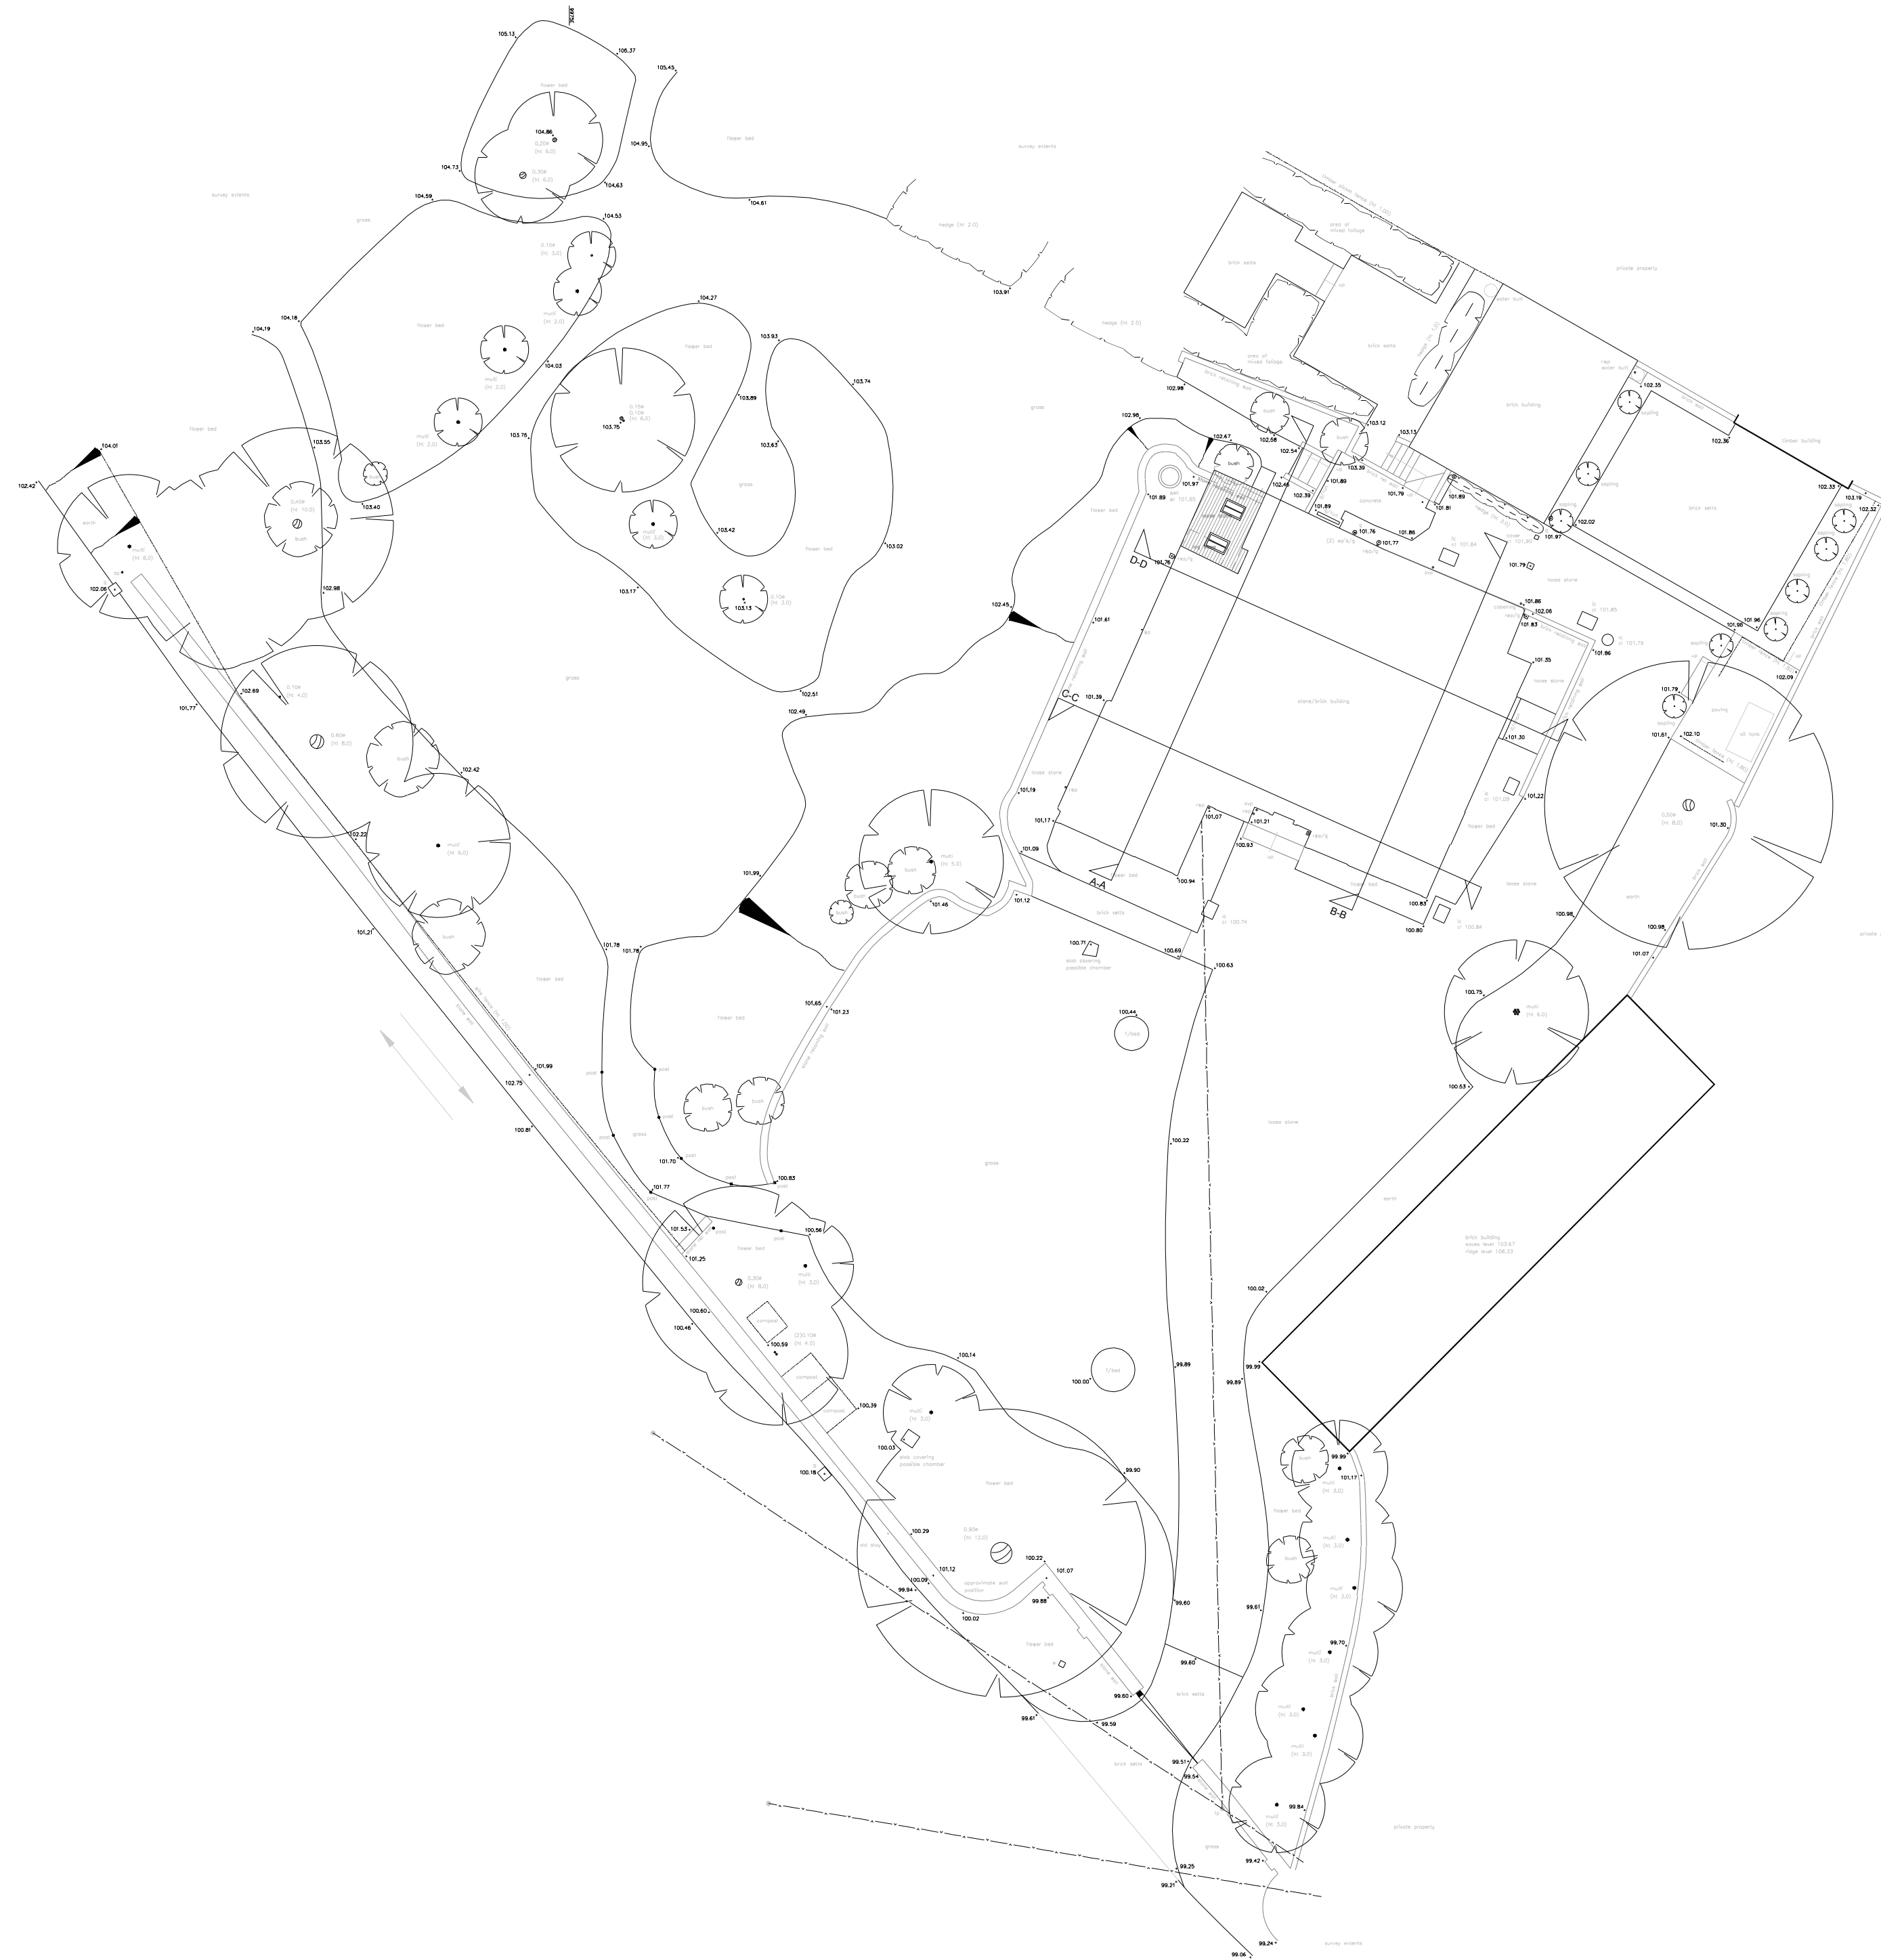


# PLANNING

© Copyright

NOTES:  
 THIS DRAWING, IDEAS AND CONCEPTS ARE COPYRIGHT OF THE JOHNSON AND JOHNSON DESIGN PARTNERSHIP LTD AND NOT TO BE REPRODUCED EXCEPT BY WRITTEN PERMISSION.  
 ALL DIMENSIONS TO BE CHECKED ON SITE AND ANY DISCREPANCIES AND ADJUSTMENTS TO BE NOTED AND PASSED TO THE CA FOR FURTHER INSTRUCTIONS.  
 DO NOT SCALE DRAWING, IF IN DOUBT ASK.

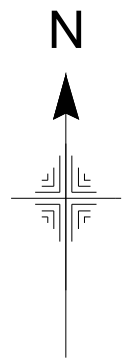

PROPOSED SITE PLAN

SCALE 1:200

Rev.		Date
Rev A	Proposed extension	J..20
Rev B	Proposed extension (East)	29/09/20
Rev C	Internal amendments	06/11/20
Rev D	Location/ footprint/ Internal amendments	26/11/20



Johnson House  
 Station Lane  
 Bridgnorth  
 Shropshire  
 WV16 5DP  
 T: 01746 768191  
 F: 01746 769515

Drawing Title:	PROPOSED SITE PLAN	Scale:	1:200 @ A1
----------------	--------------------	--------	------------

Drawing No.	Project No.	Revision:	Drawn by:	Check by:
PL_1007	478	REV D	MSD	MS