

NOTES

GENERAL NOTES: ALL DIMENSIONS ARE IN METRES UNLESS STATED OTHERWISE. THIS DRAWING HAS BEEN PRODUCED WITH A PLANT SCALE ACCURACY OF 1:50.

BUILDING SURVEY KEY: Table with symbols and abbreviations for building features like room height, floor boards, pipe diameter, etc.

FIXTURES KEY: Table with symbols and abbreviations for fixtures like strip light, light, wall light, emergency light, etc.



Datum: 98.00 SOUTH ELEVATION



Datum: 98.00 EAST ELEVATION



Datum: 98.00 NORTH ELEVATION




Datum: 98.00 WEST ELEVATION

MIDLAND SURVEY LTD

HEAD OFFICE: Cromwell House, Westfield Road, Southam, Warwickshire, CV47 0JA. Tel: 01262 810811. Fax: 01262 810812. E-Mail: mid@southamsurvey.co.uk. www.midlandsurvey.co.uk

Client: JOHNSON DESIGN PARTNERSHIP LTD. Project: THE OLD RECTORY, EASTHOPE, MUDCHENLOCK, SHROPSHIRE, TF13 6BN. Title: ELEVATIONS. Date: MARCH 2020. Scale: 1:50/84. Dwg No: 35887/3. Surveyor: EP. Checked: JAP.

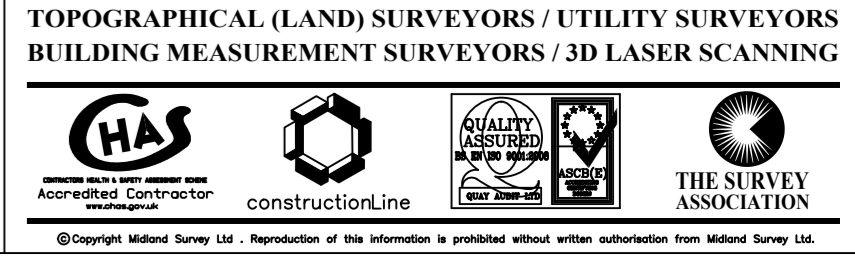

Copyright Midland Survey Ltd. Reproduction of this document is prohibited without written permission from Midland Survey Ltd.