
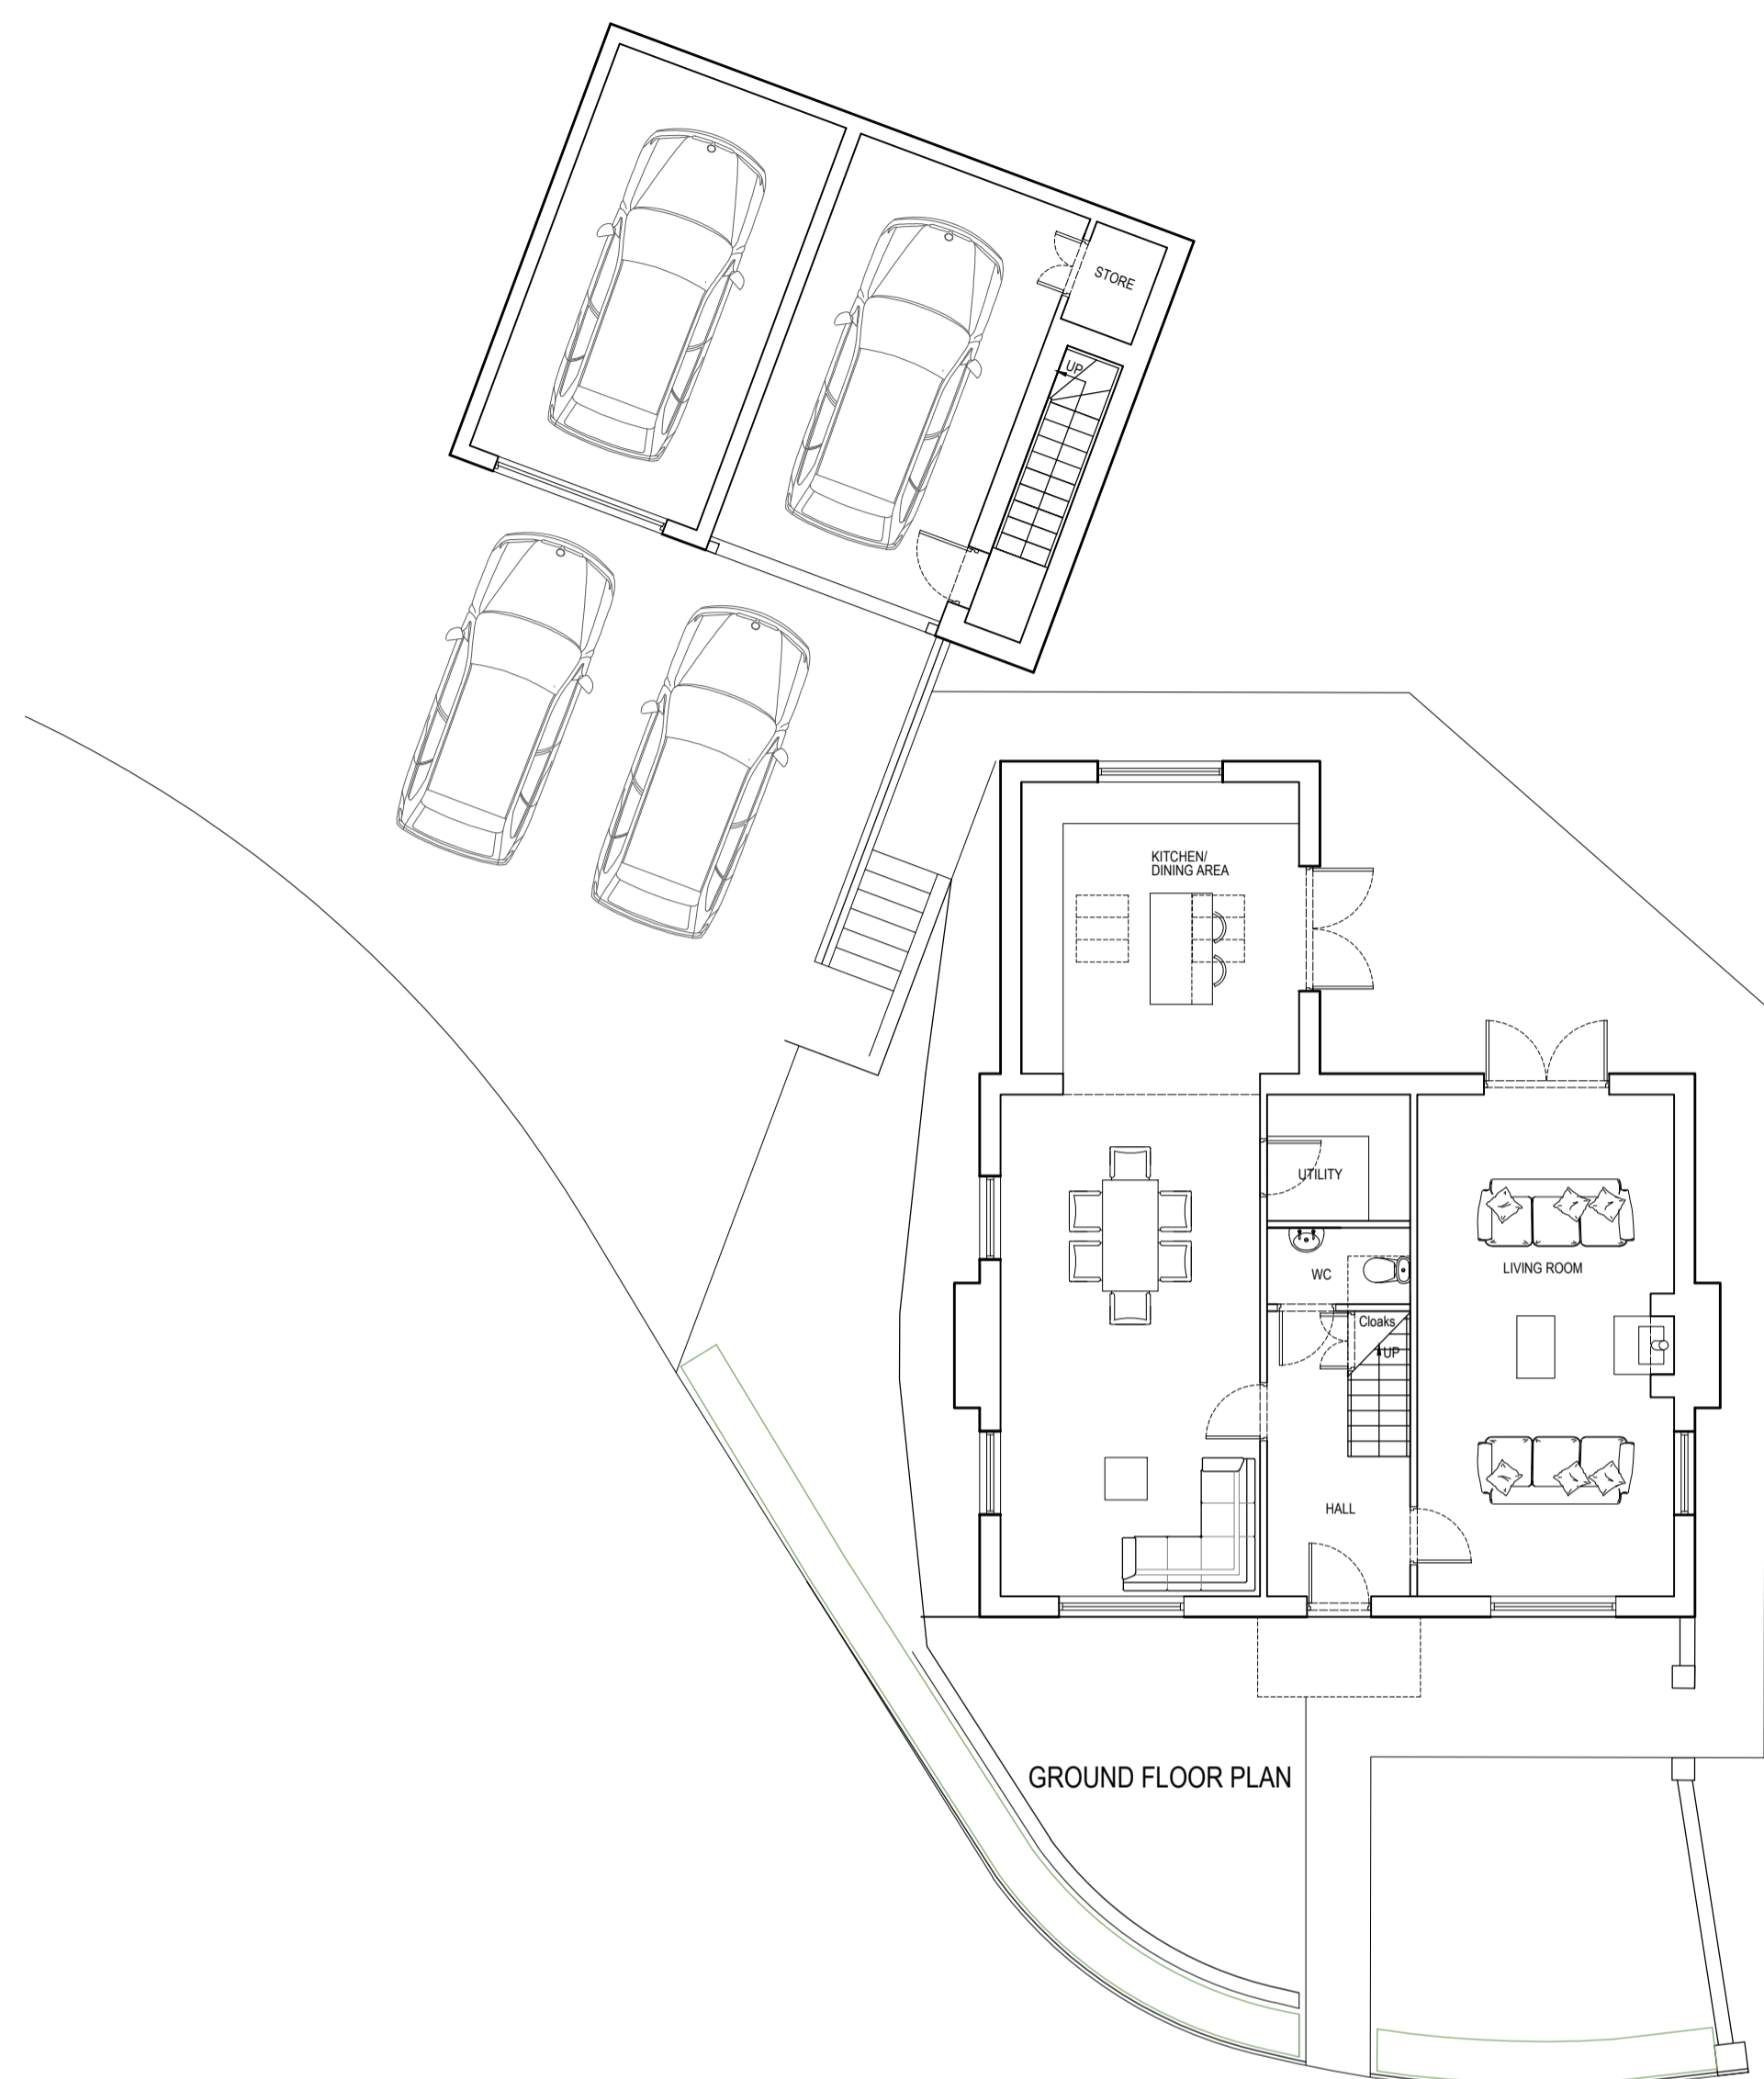


NOTE


1. Refer to figured dimensions, do not scale
2. The contractor must report any discrepancies to the Architect
3. All dimensions must be checked on site before proceeding
4. The Architects disclaim responsibility for variations made from this drawing without their written consent
5. Please ensure that there have been no additional revisions to this drawing before starting work
6. All products are to be used strictly in accordance with the manufacturer's instructions

Revisions


- Revision A: 17.04.20: Site levels added
 Revision B: 12.06.20: Room dimensions added
 Revision C: 06.08.20: Dwelling reduced to 1 1/2 storey; layout revised
 Revision D: 23.11.20: Garage roof raised slightly; further details of garage can be found on drawing number PL 126

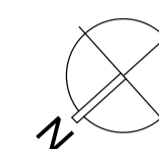

GROUND FLOOR PLAN

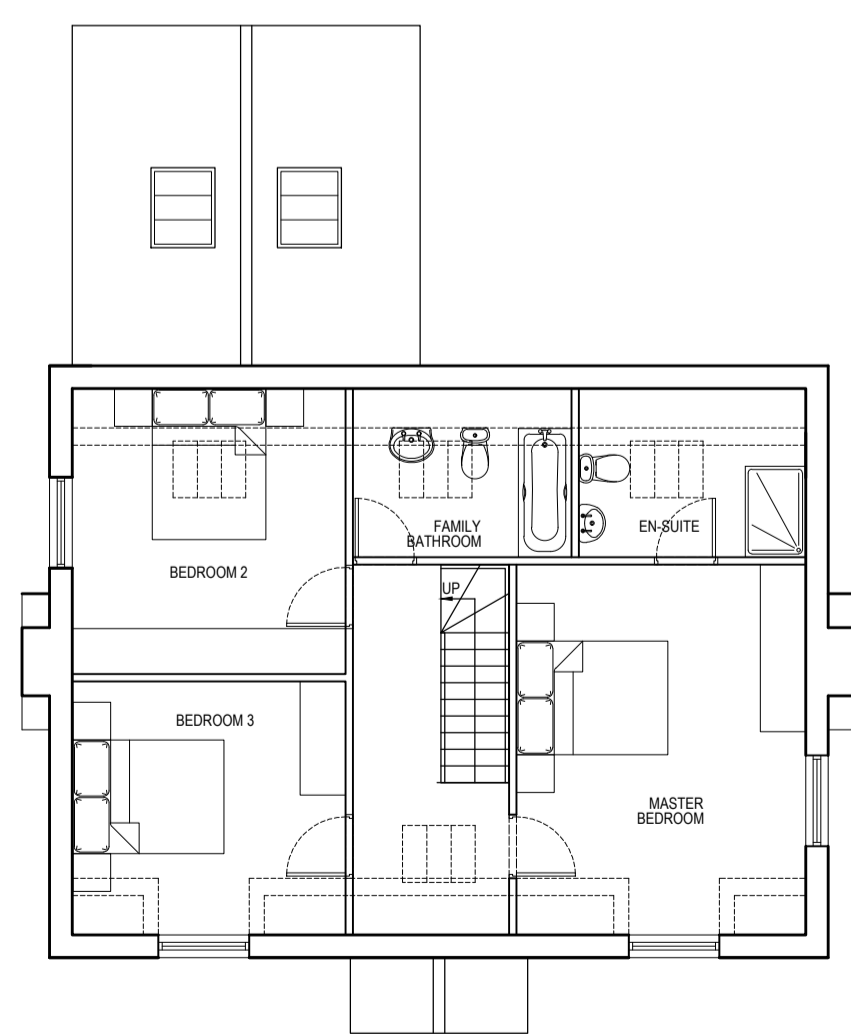

FIRST FLOOR PLAN

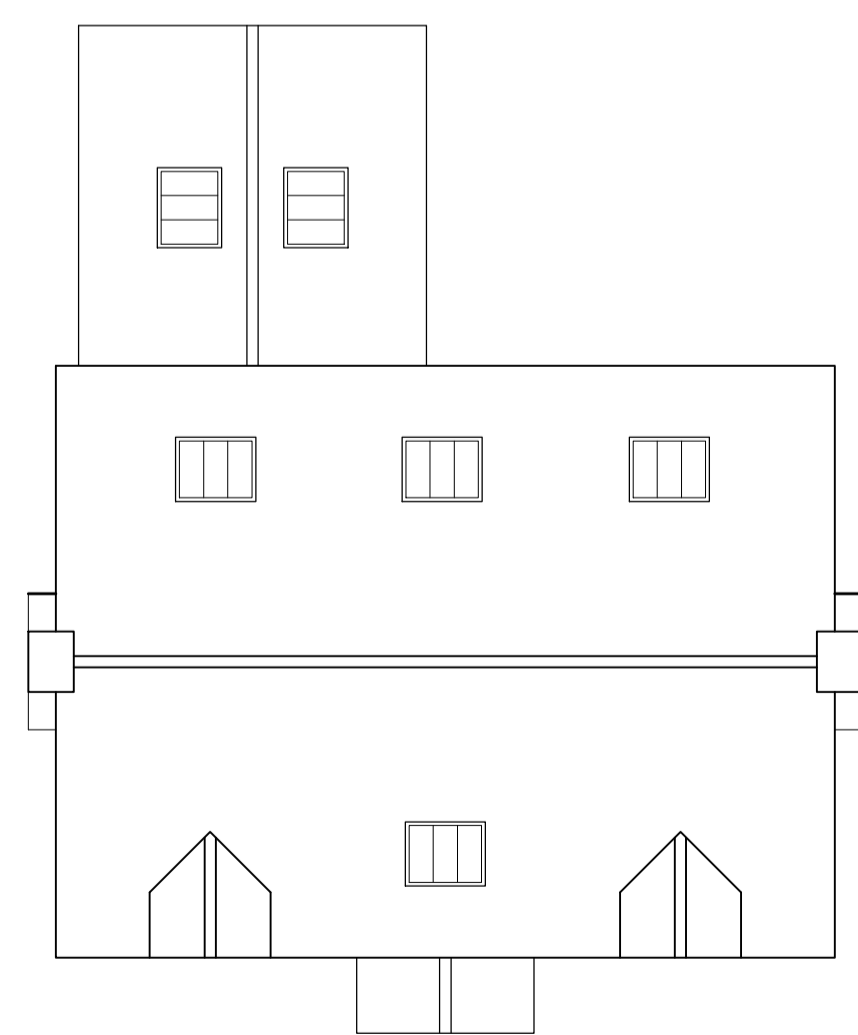

ROOF PLAN



NORTHWEST ELEVATION



SOUTHWEST ELEVATION



NORTHEAST ELEVATION



SOUTHEAST ELEVATION

GUY TAYLOR ASSOCIATES
 NEWARK / MANCHESTER / DERBY
 Newark Studio
 T: 01636 605100
 Derby Studio
 T: 01332 477925
 Manchester Studio
 T: 0161 8261042
 www.guytaylorassociates.co.uk

Client
MR F. TAYLOR

Project Title
**RESIDENTIAL DEVELOPMENT
 GLEBE FARM, GLEBE DRIVE, BURTON JOYCE, NOTTS**

Drawing Title
**THE RISE - PLOT R5
 PROPOSED PLANS AND ELEVATIONS**

Scale	1:100 at A1	Job No	812.1160.2
Date	MARCH 2020	Dwg No	PL 114
Drawn	DMO	Rev	D

This design and drawing is the copyright of Guy St John Taylor Associates Limited and may not be reproduced in any form whatsoever without prior written consent. Issue of the drawing does not impart any real ownership or rights over the content.