

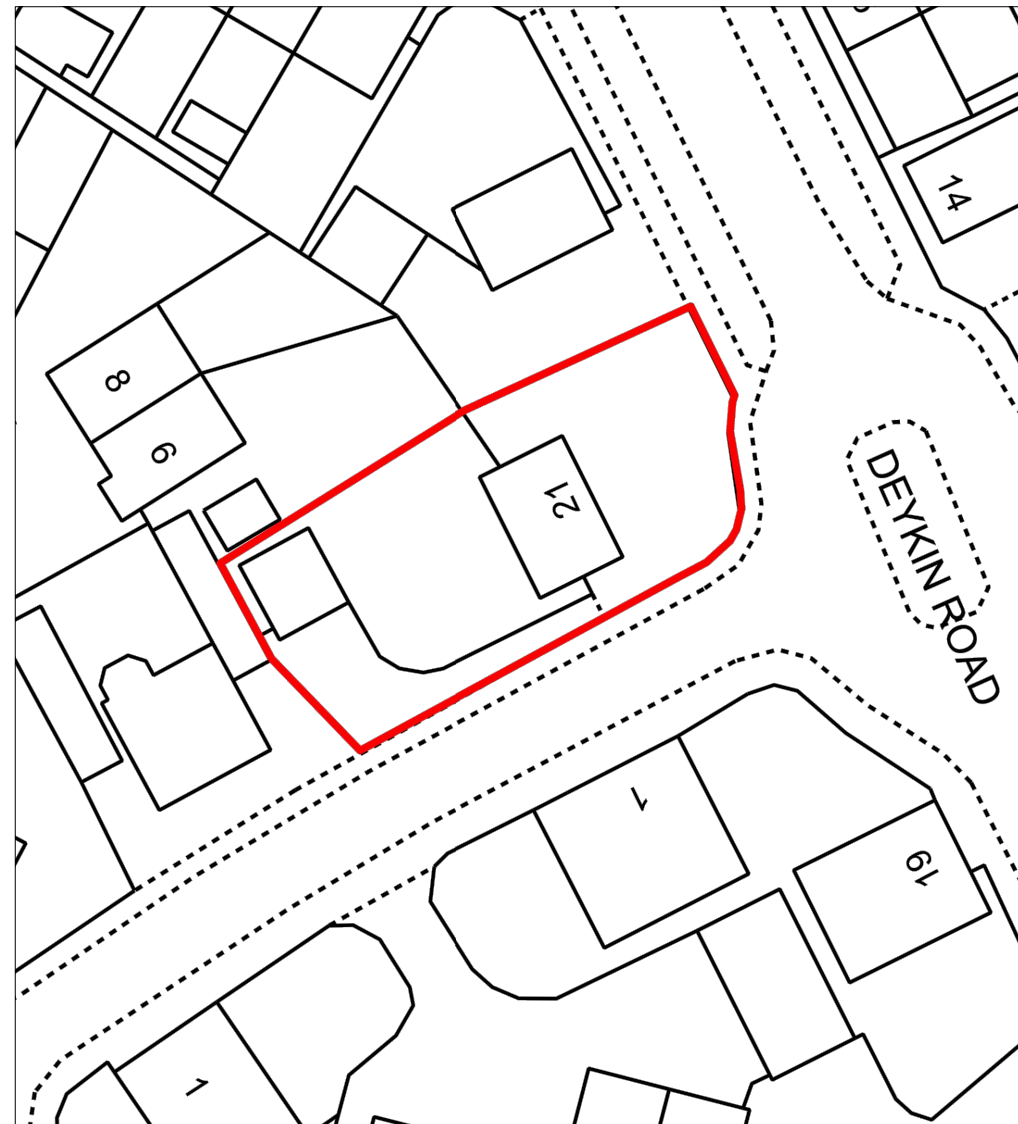
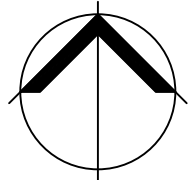


**Notes**

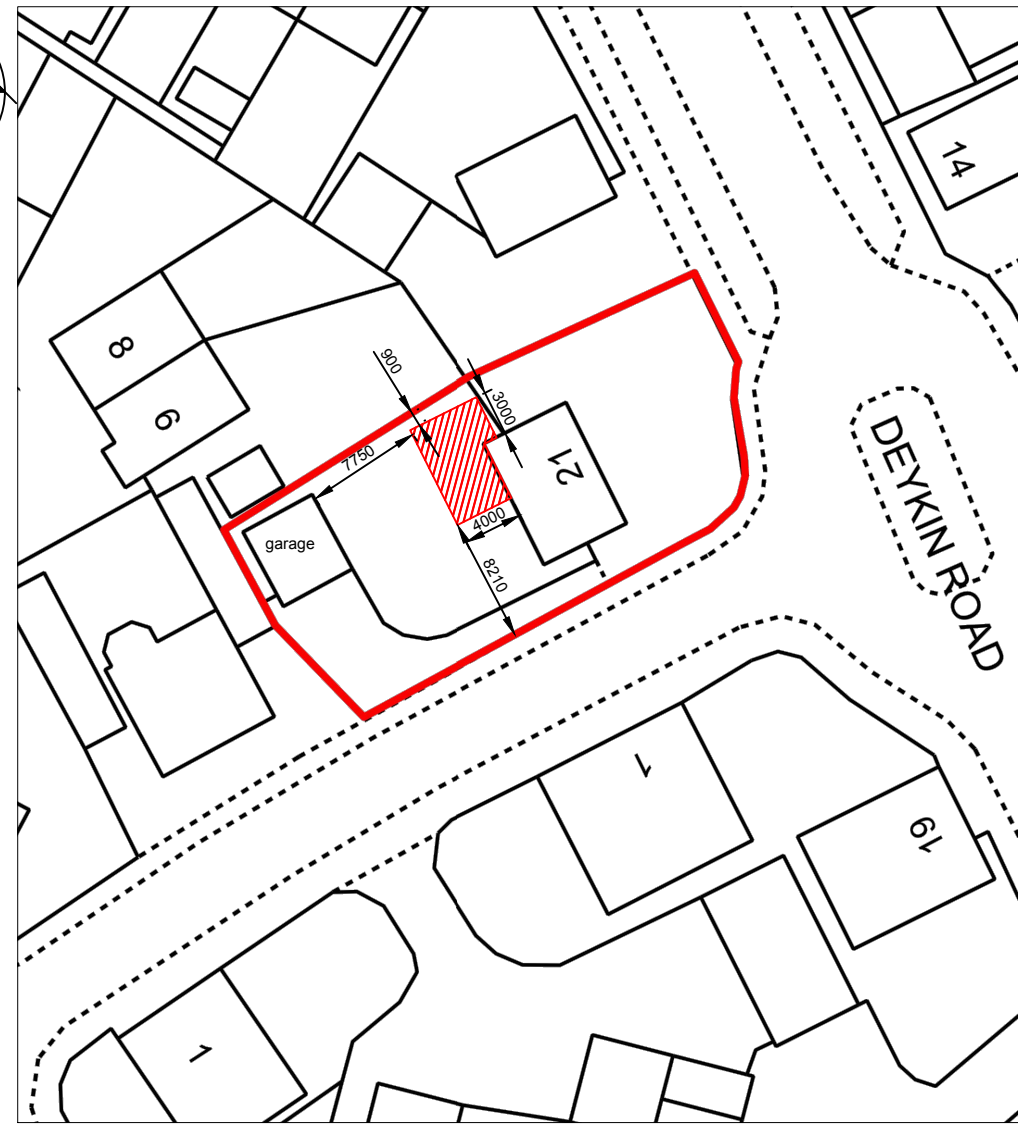

Existing Site Plan  
Scale 1:500

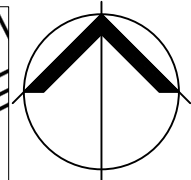

Proposed Site Plan  
Scale 1:500



66 Low Grange Road  
Thurnscoe  
Rotherham  
S63 0LE  
Tel: 07966 488928  
email:  
info@abdesignandbuild.co.uk

**Project**

Proposed Rear and Side Extension to:-  
  
21 Deykin Road  
Lichfield  
WS13 6PS

**Title**

Existing Site Plan  
  
Proposed Site Plan

Scale @ A3 Size  
As Indicated

<b>Drawn By</b> Stuart Allen	<b>Date</b> 08/01/2021
---------------------------------	---------------------------

**Drwg No**  
ABPA2020WattsWS136PS-04