


Copyright is reserved by HG Design Ltd and the drawing is issued on the condition that it is not copied, either wholly or in part without first obtaining written consent from them. Do not scale from this drawing. Measured dimensions only to be used. All dimensions to be checked on the before commencement of any work, shop drawings or the ordering of materials. This drawing is to be used in conjunction with appropriate consultant engineers' drawings, schedules, specifications and manufacturers' information.

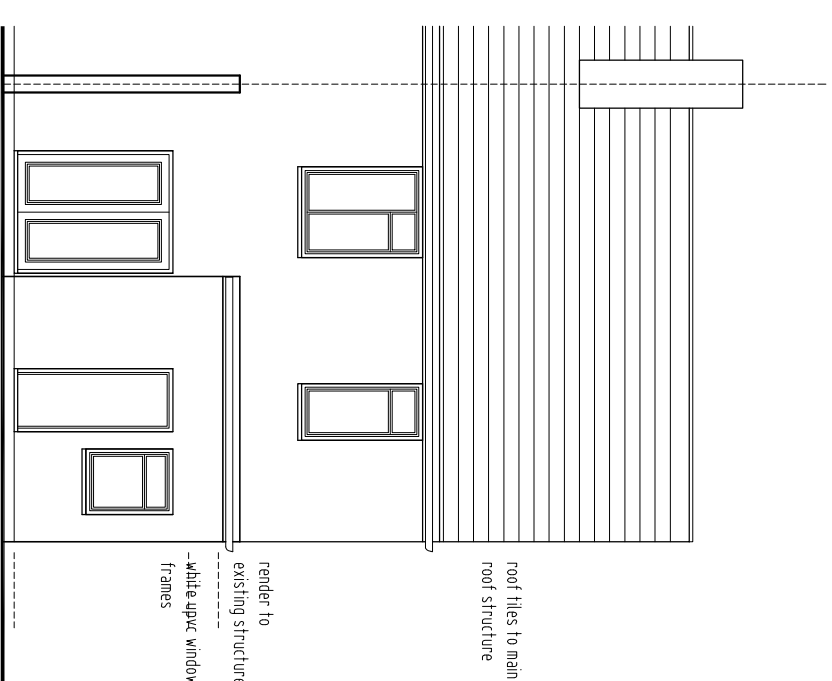

Existing Rear Elevation
1,100@A3



client

Mr James Twist

project

24 Highfields Road
Chasetown Burntwood
Lichfield - WS7 4QU

drawing title

Existing Part Ground Floor Plan & Elevations, Block Plan
Proposed Site Plan

Scale

Scale
1;100/1;50/1;200/1;1250@A3

date

date	revision
06.01.2021	



drawing no.

drawing no. HGD20-183-1.1

stat.

status

EXTENDED PD RIGHTS APPLICATION

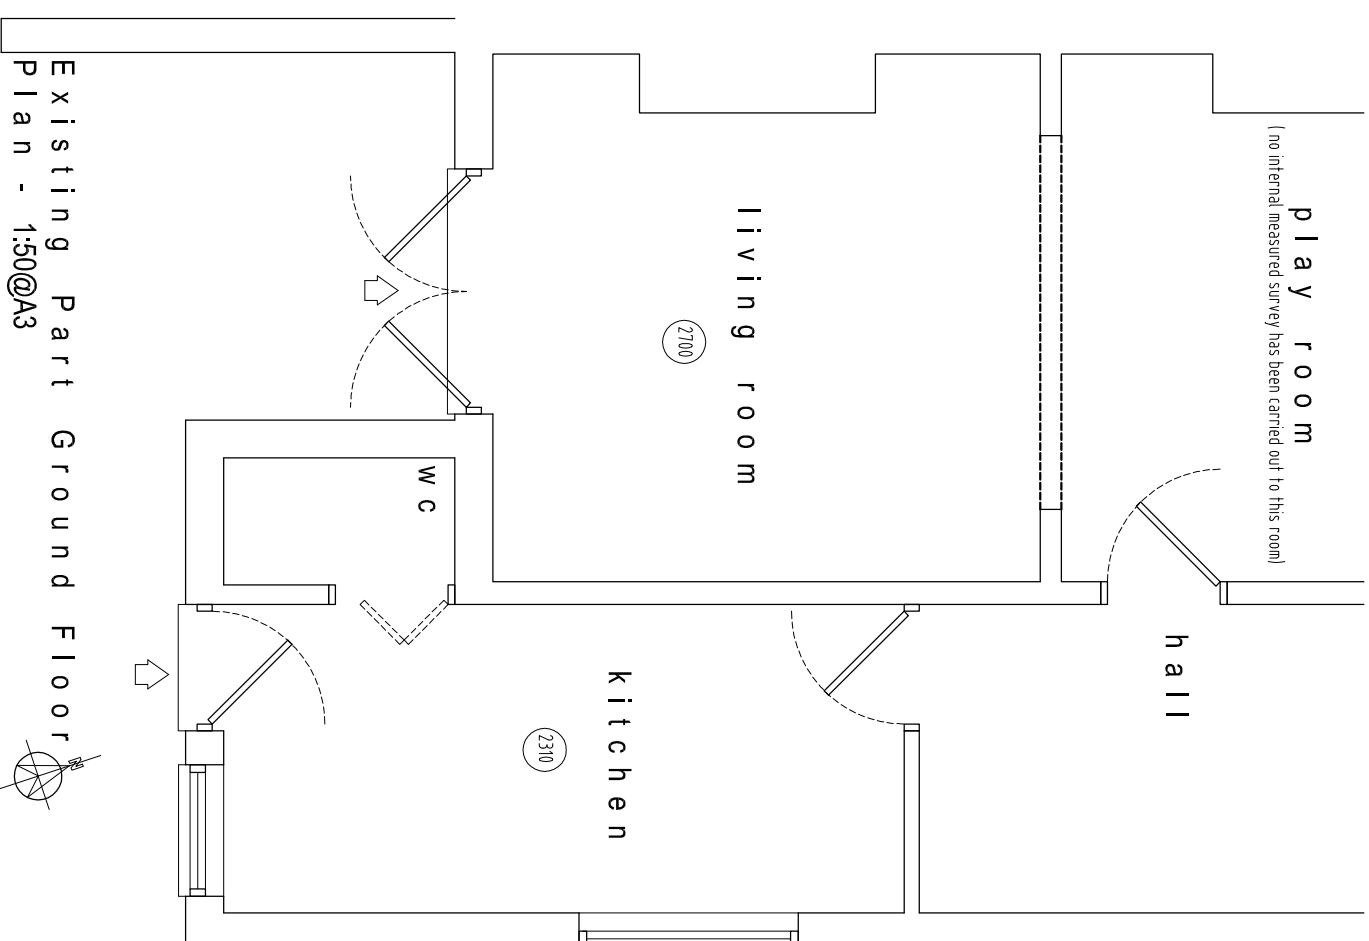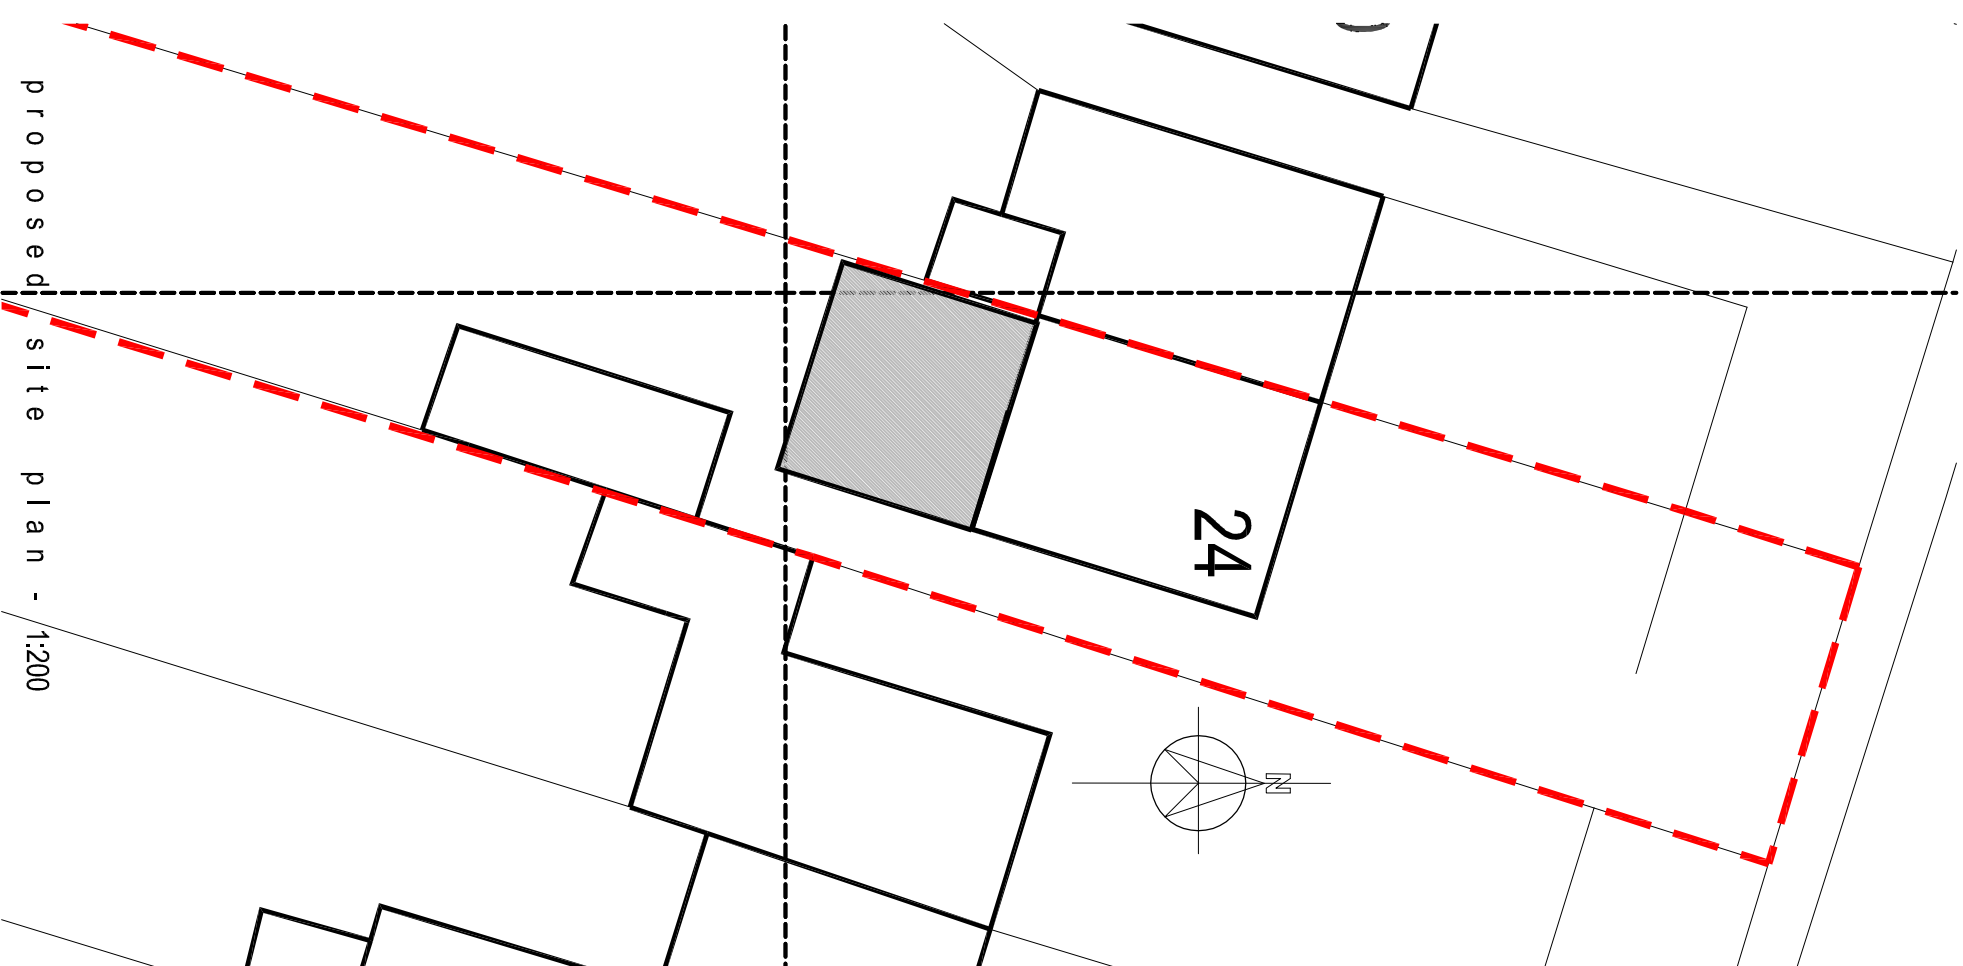

location plan - 1:1250

proposed site plan - 1:200