



Ground Floor Plan
 0 1m 2m
 Scale: 1:100

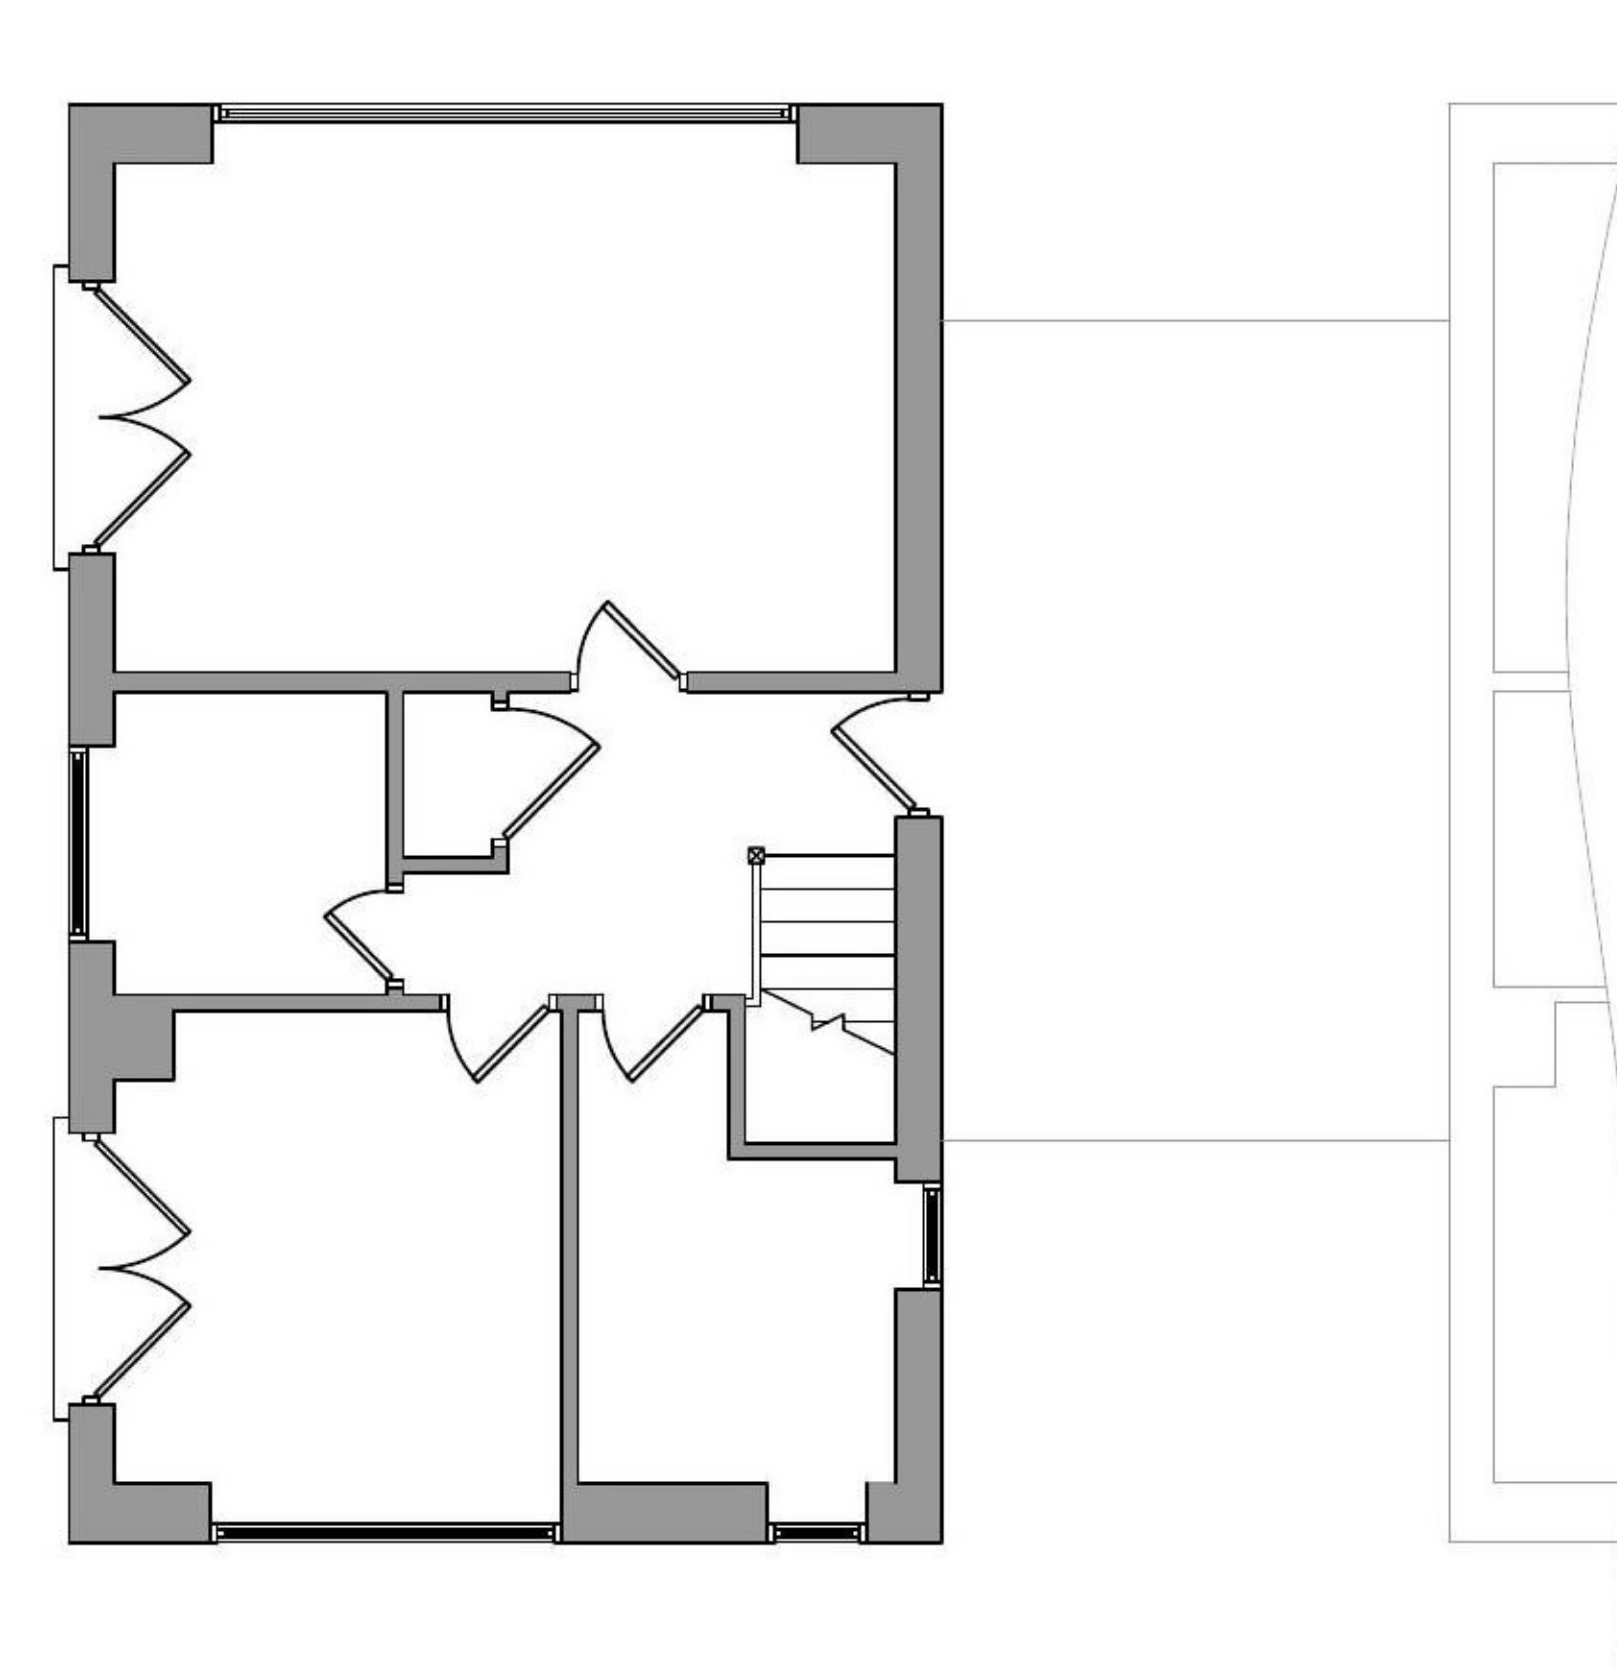


First Floor Plan
 0 1m 2m
 Scale: 1:100

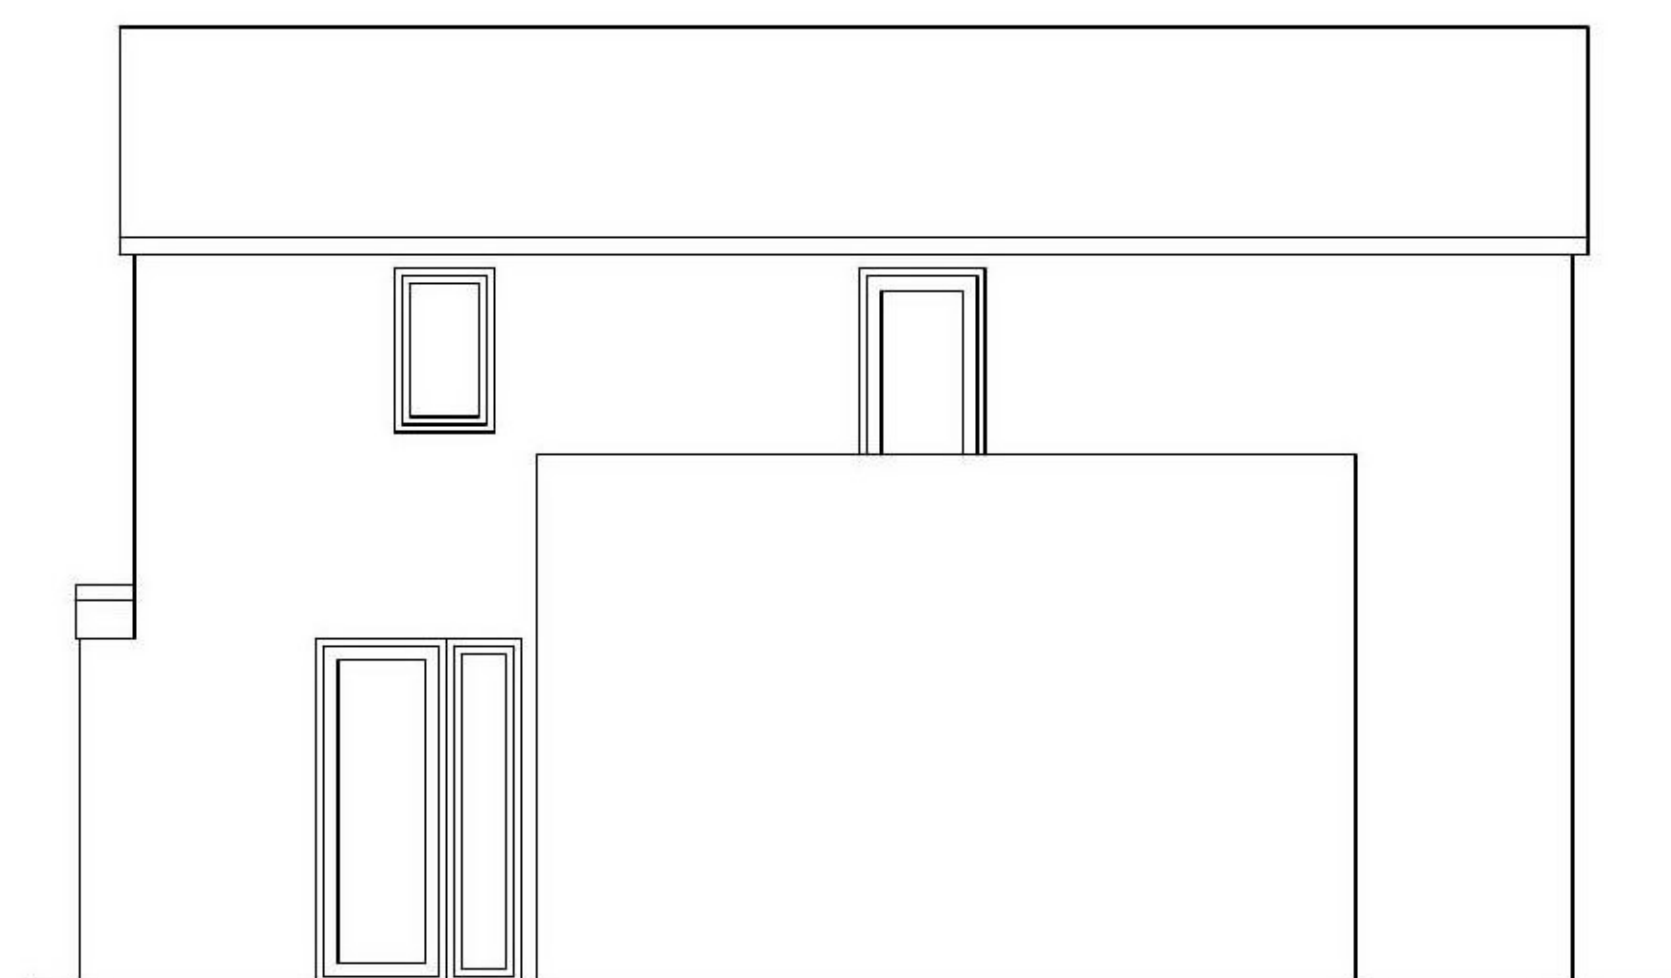

Side Elevation
 0 1m 2m
 Scale: 1:100



Front Elevation
 0 1m 2m
 Scale: 1:100

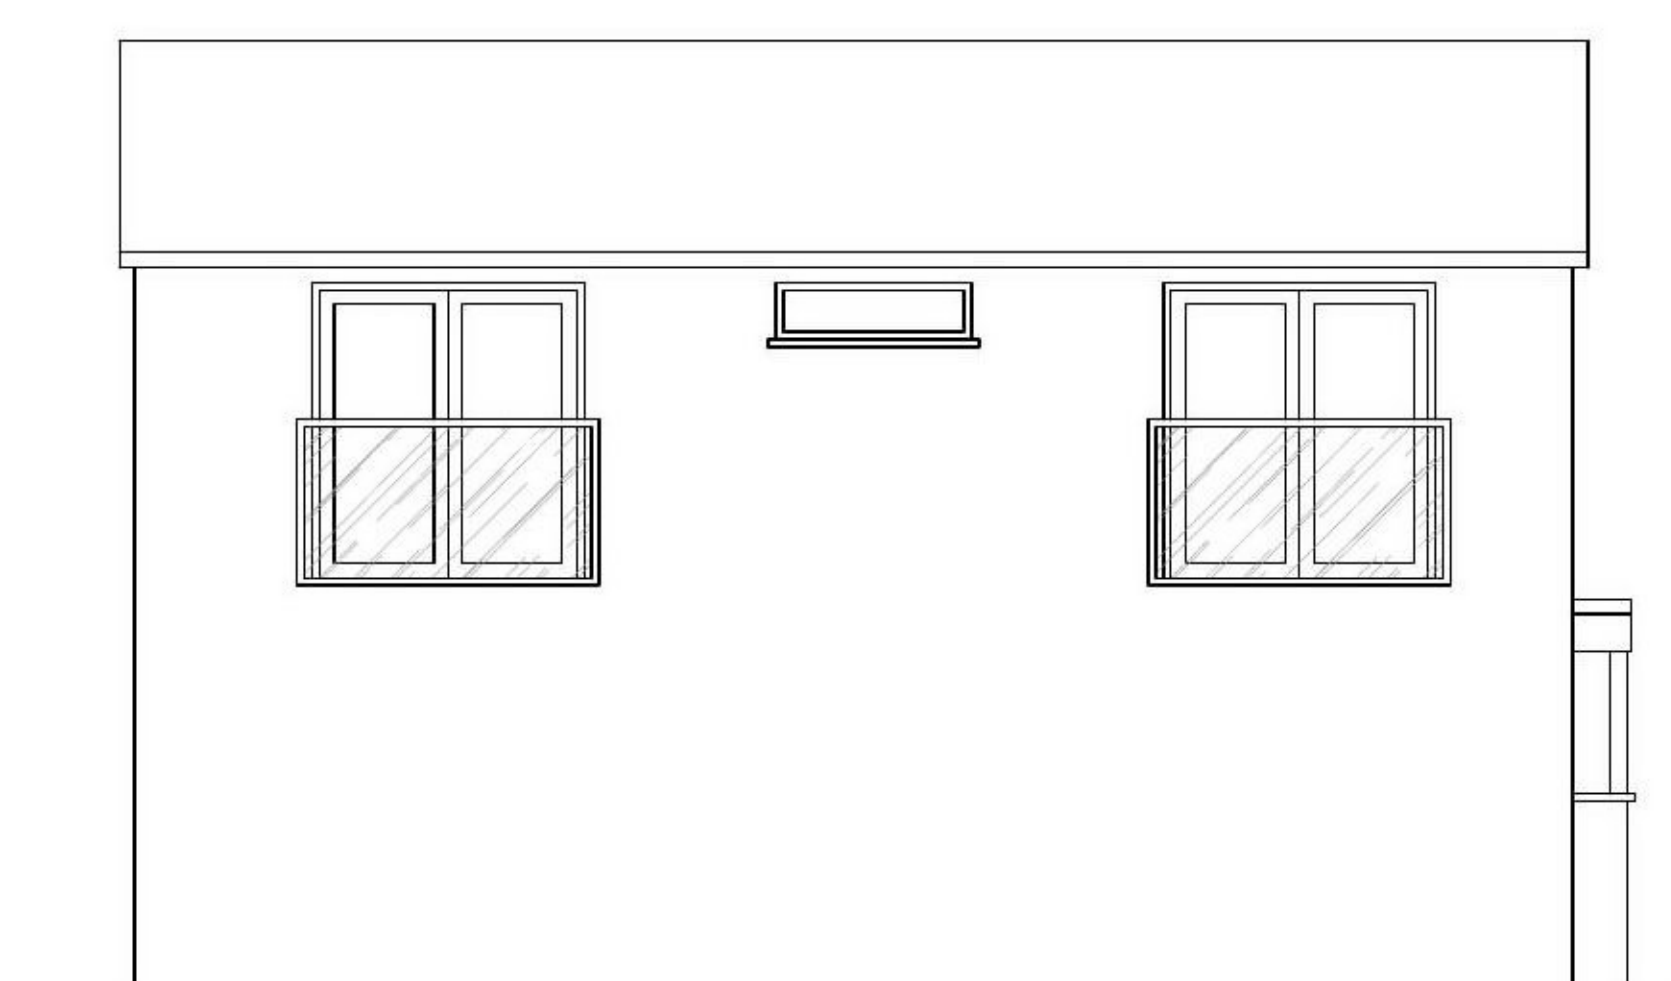

Side Elevation
 0 1m 2m
 Scale: 1:100



Rear Elevation
 0 1m 2m
 Scale: 1:100

Do not scale from this drawing except for planning purposes only. All measurements to be checked on site prior to the commencement of works.

This drawing and any design therein is the intellectual property of R Elliott Associates Ltd and must not be reproduced, sold, transferred or used for any other purpose without the express written consent of R Elliott Associates Ltd.
 © R Elliott Associates Ltd 2020



CONSULTING STRUCTURAL & CIVIL ENGINEERS

R Elliott Associates Ltd,
 Dennett House, Brighton Road, Sway,
 Lymington, Hampshire, SO41 6EB
 01590 683176
 info@rea-td.co.uk www.rea-td.co.uk

4 The Boltons
 Milford on Sea
 SO41 0PU

Fenestration Alterations

Proposed
 Floor Plans & Elevations

Date	December 2020	Drawn By	SH
Scale	1:100	Sheet Size	A2
Drawing Number	8706 PL02	Rev	