




Drawing Number: 42107-1

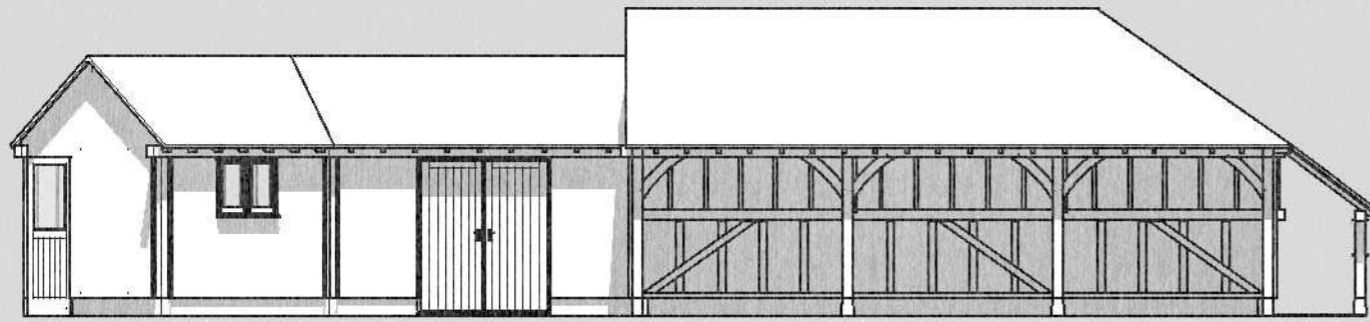


Front Elevation

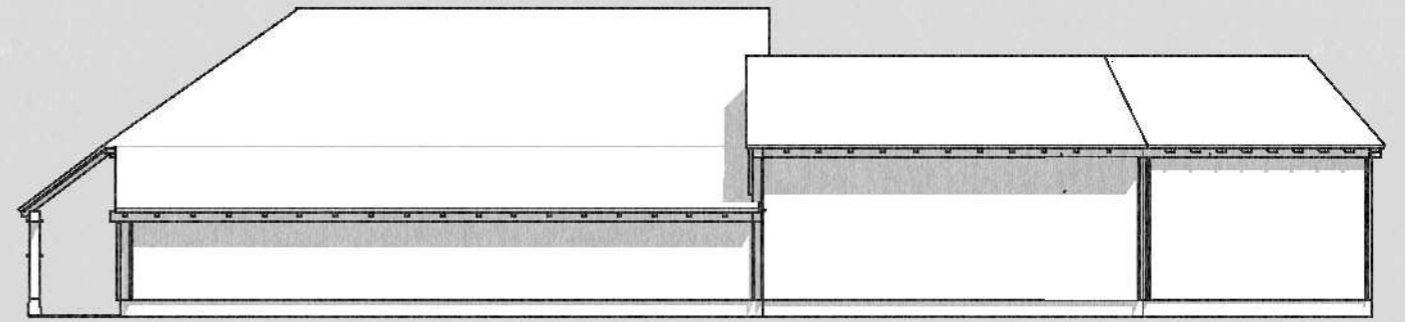


Rear Elevation

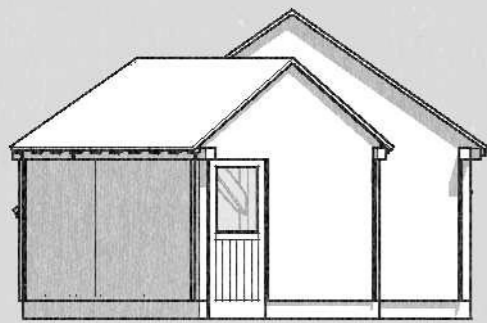


Left Elevation

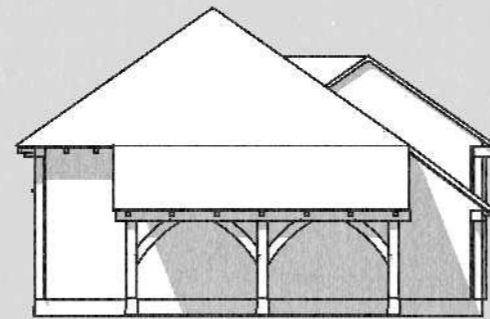

Right Elevation

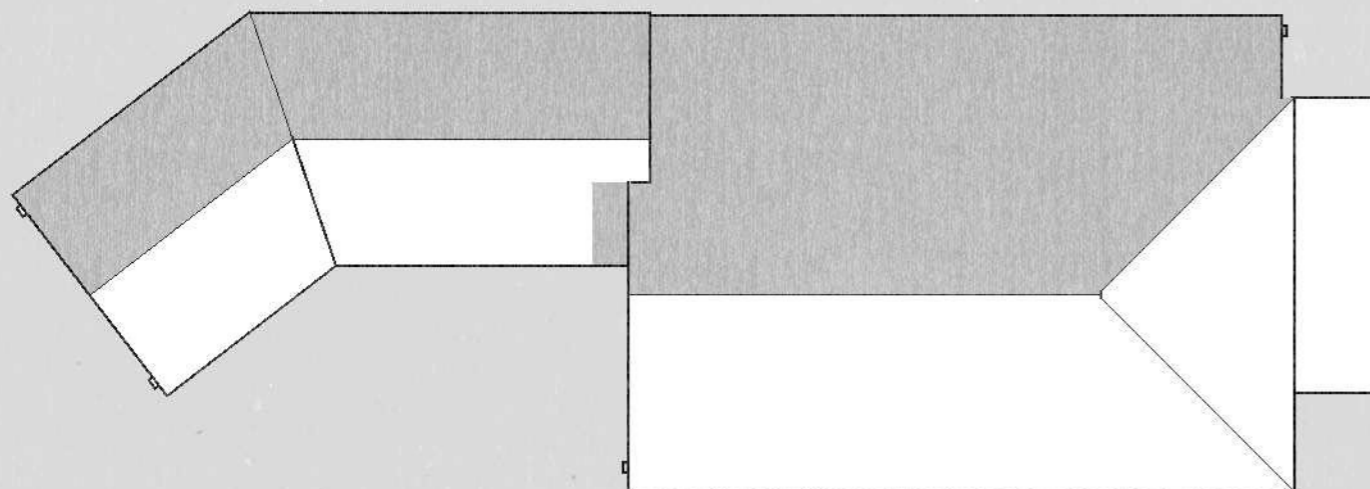

Roof Plan

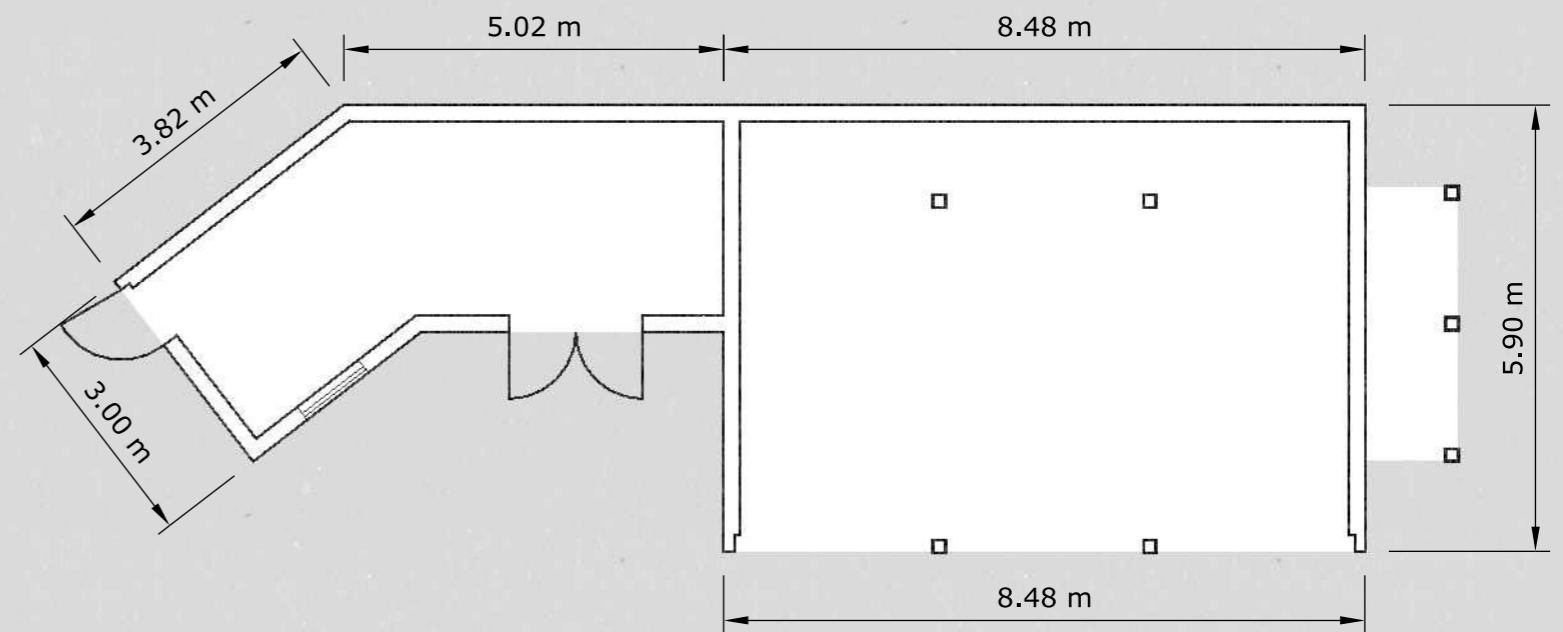

Base Plan



Scale = 1:100 @ A3

Site Address: Greens Farm, Salisbury Road, Breamore, Hampshire, SP6 2EB



Mr & Mrs Talbot - Garage Complex