



Existing First Floor Plan

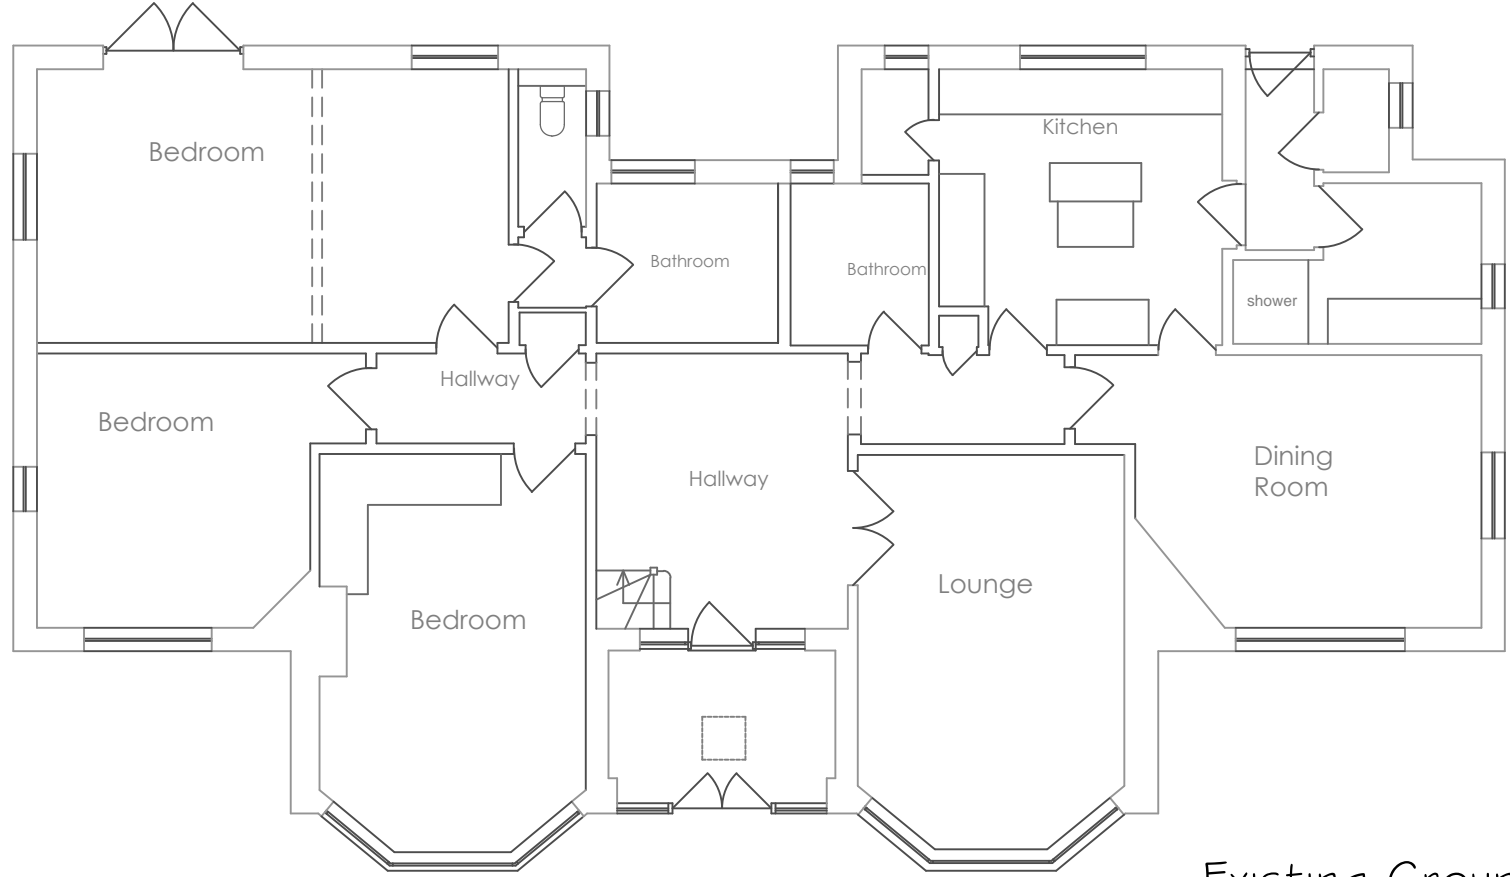

Total Existing Floor Area:
208 sqm / 2238 sq ft

Existing Ground Floor Plan

 

Crown Copyright 2008. All rights reserved. Licence number 100020449
 Do not scale from this drawing except for Planning purposes.
 All dimensions to be checked on site.

Drawing Revision Details:

Project: Extension
 Client: Mr & Mrs McCabe
 Address: Corrie
 Kitwalls Lane
 Milford on Sea.
 SO41 0RJ.

Drawing Title: Existing Plans
 Drawing No: EP.01
 Scale: 1:100 @ A3
 Revision: -
 Date: November 2020

