




PL-01 Proposed Ground Floor Plan 1:100

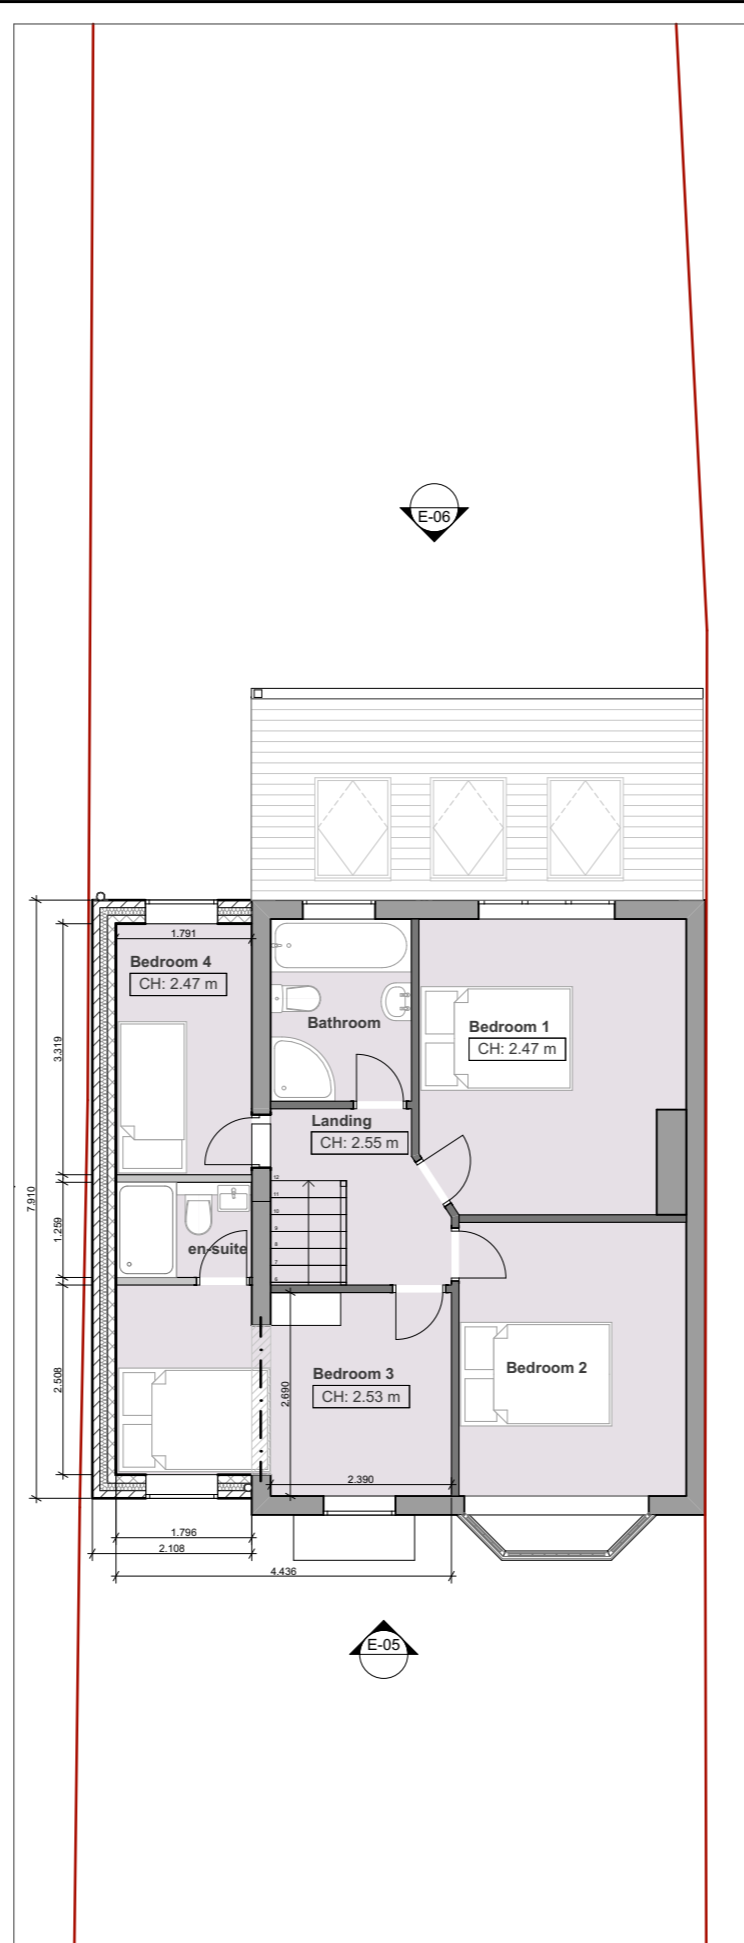

PL-02 Proposed First Floor Plan 1:100

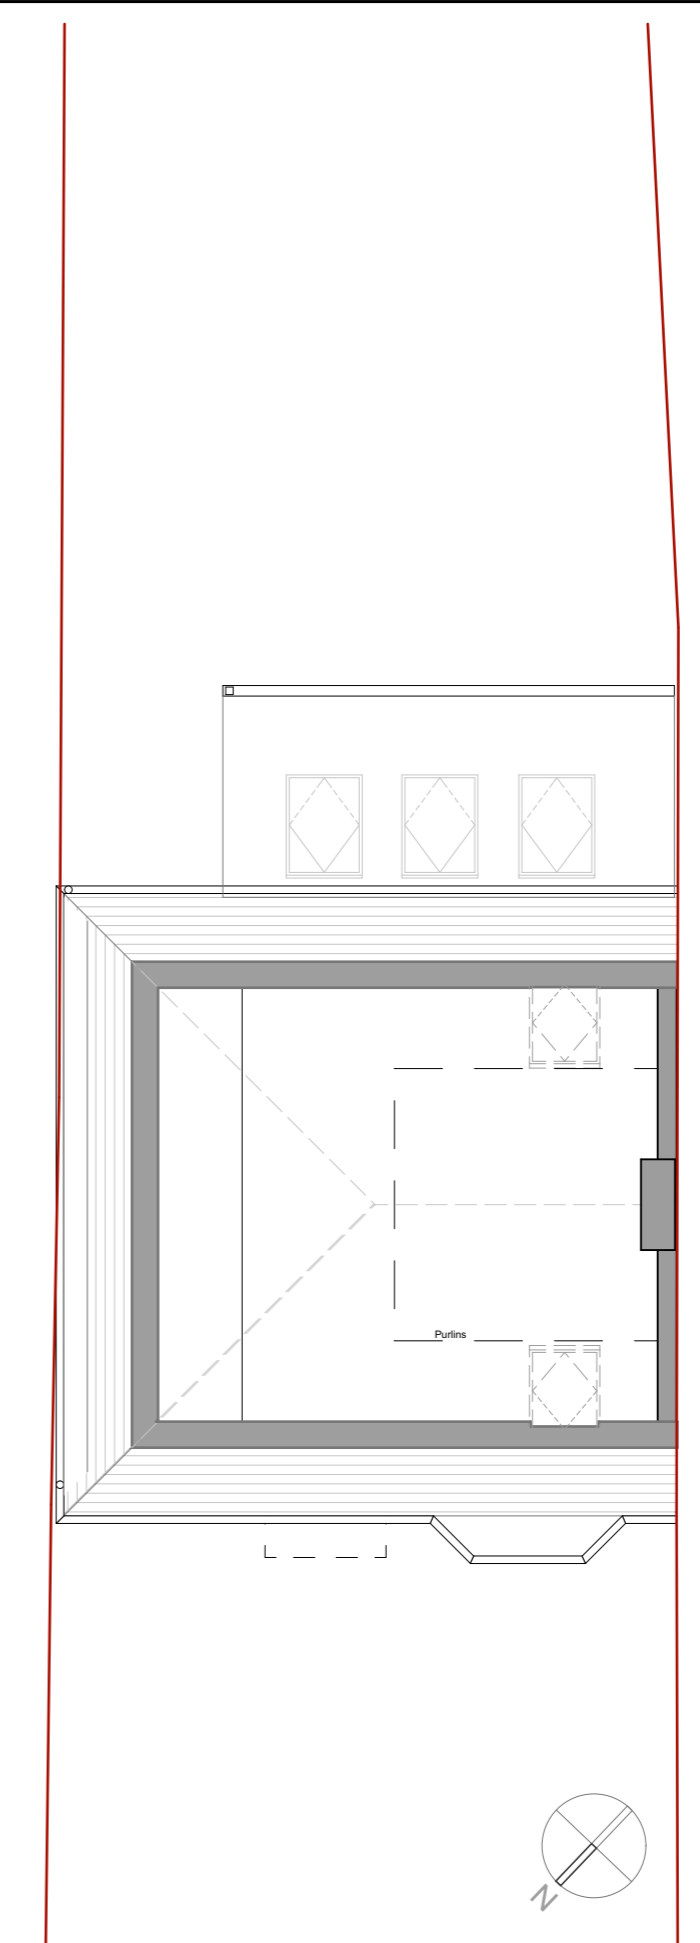


PL-03 Proposed Loft Level Plan 1:100

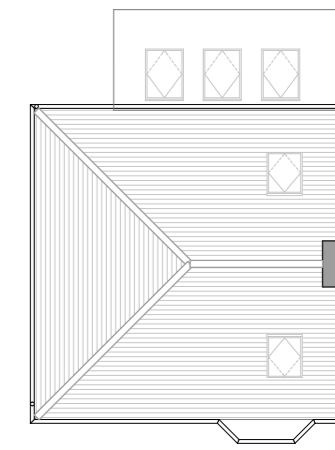

PL-04 Proposed Roof Plan 1:200

Rev	Purpose	Date
-	Issued For Planning	xx.xx.19

 

Scale Bar 1:100

**JonathanClementsArchitects.**

- 07866 367855
- jc@jonathanclementsarchitects.co.uk
- www.jonathanclementsarchitects.co.uk
- @jonathanclementsarchitects
- @jonathan\_clements\_architects

Project  
145 Abbey Lane. S8 0BR

Drawing Name  
**Proposed Floor Plans**

Drawing Status  
**PLANNING**

Modified by  
JC Date  
27.11.20

Checked by  
JCA Date  
04.12.20

Drawing Scale  
1:100@A3

Layout ID  
**JCA-1276-012** Revision  
**P01**