




PL-01 Existing Ground Floor Plan 1:100

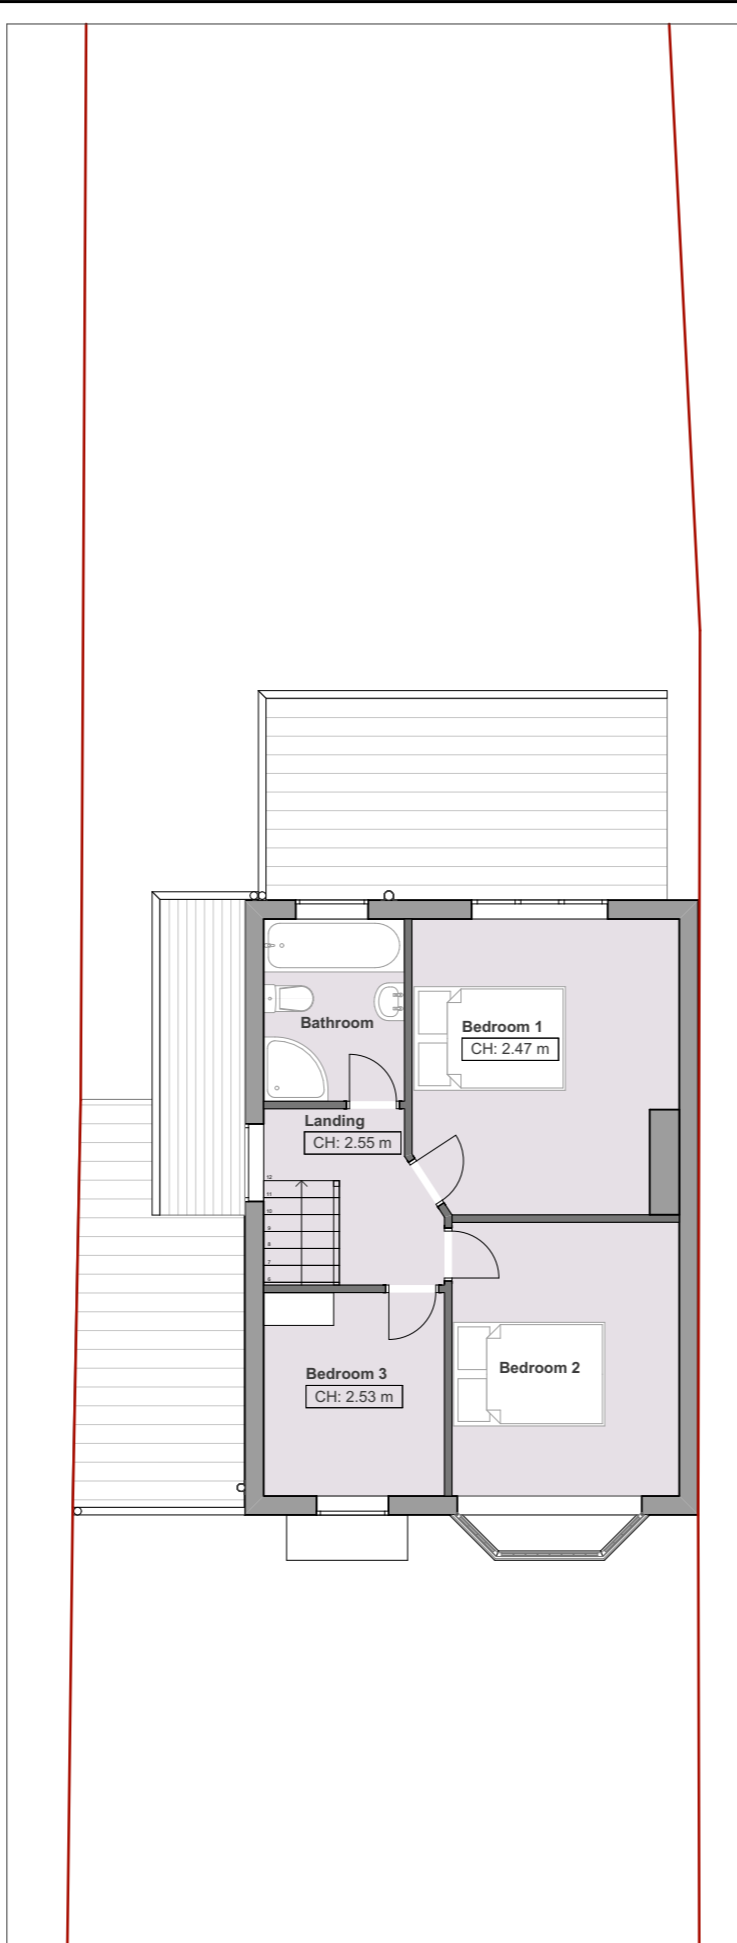

PL-02 Existing First Floor Plan 1:100

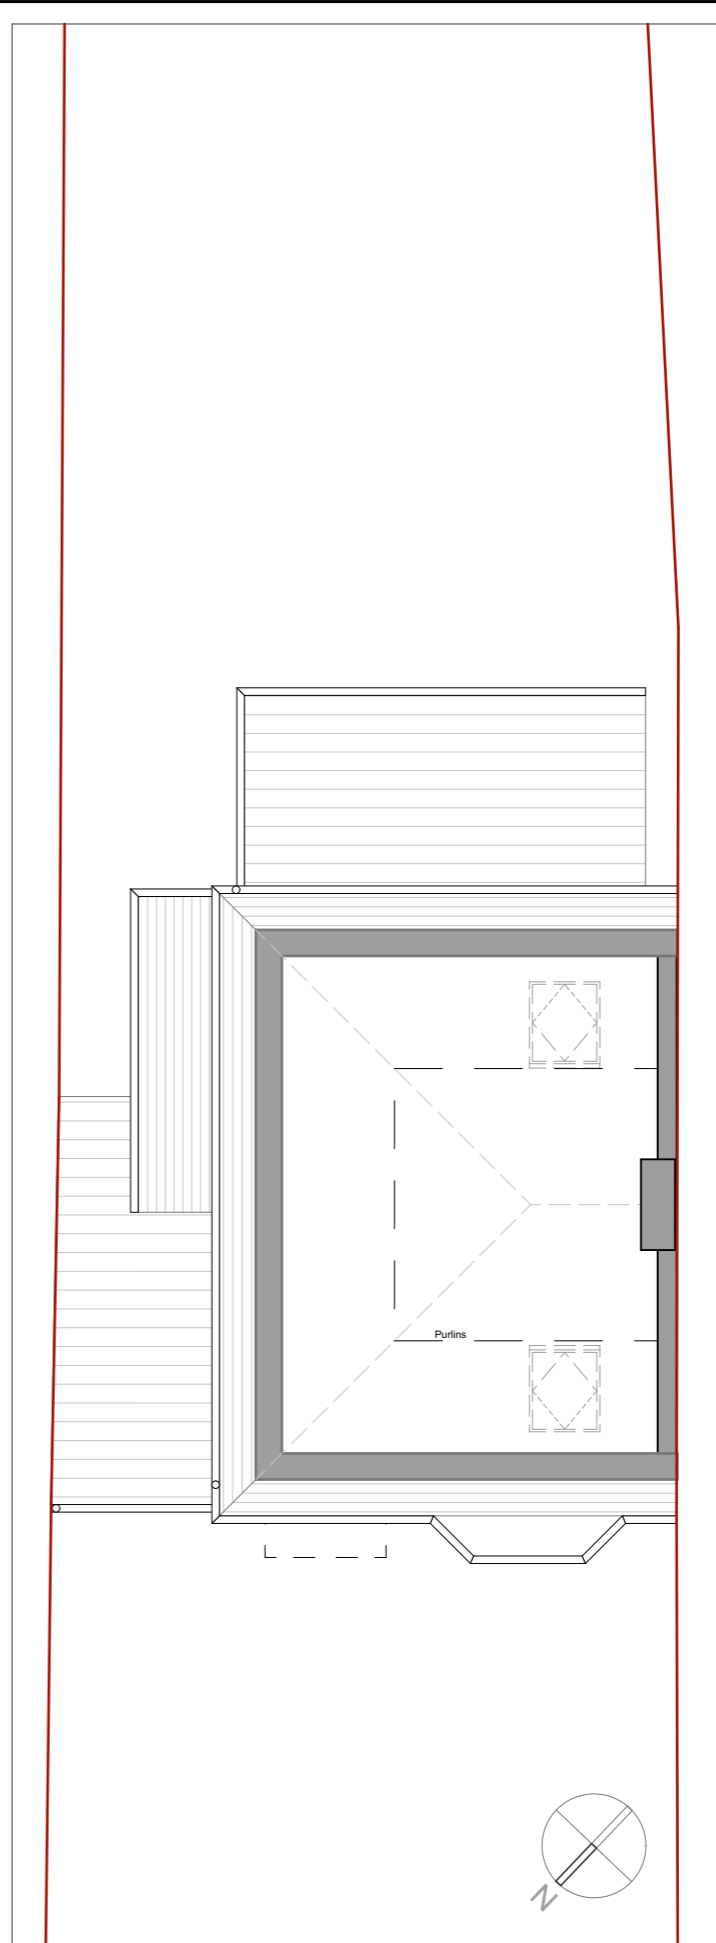


PL-03 Existing Loft Level Plan 1:100

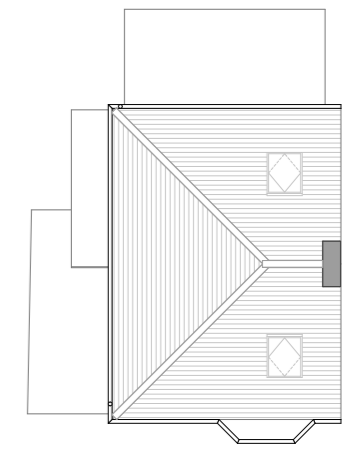

PL-04 Existing Roof Plan 1:200

Rev	Purpose	Date
-	Issued For Planning	xx.xx.19

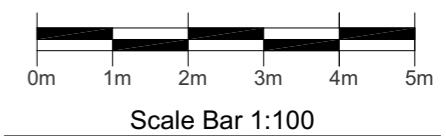

JonathanClementsArchitects.

07866 367855
 jc@jonathanclementsarchitects.co.uk
 www.jonathanclementsarchitects.co.uk
 @jonathandementsarchitects
 @jonathan_clements_architects

Project
 145 Abbey Lane. S8 0BR

Drawing Name
Existing Floor Plans

Drawing Status
PLANNING

Modified by
 JC Date
 27.11.20

Checked by
 JCA Date
 04.12.20

Drawing Scale
 1:100@A3

Layout ID
JCA-1276-010 Revision
P01