



Hutcliffe Wood Road

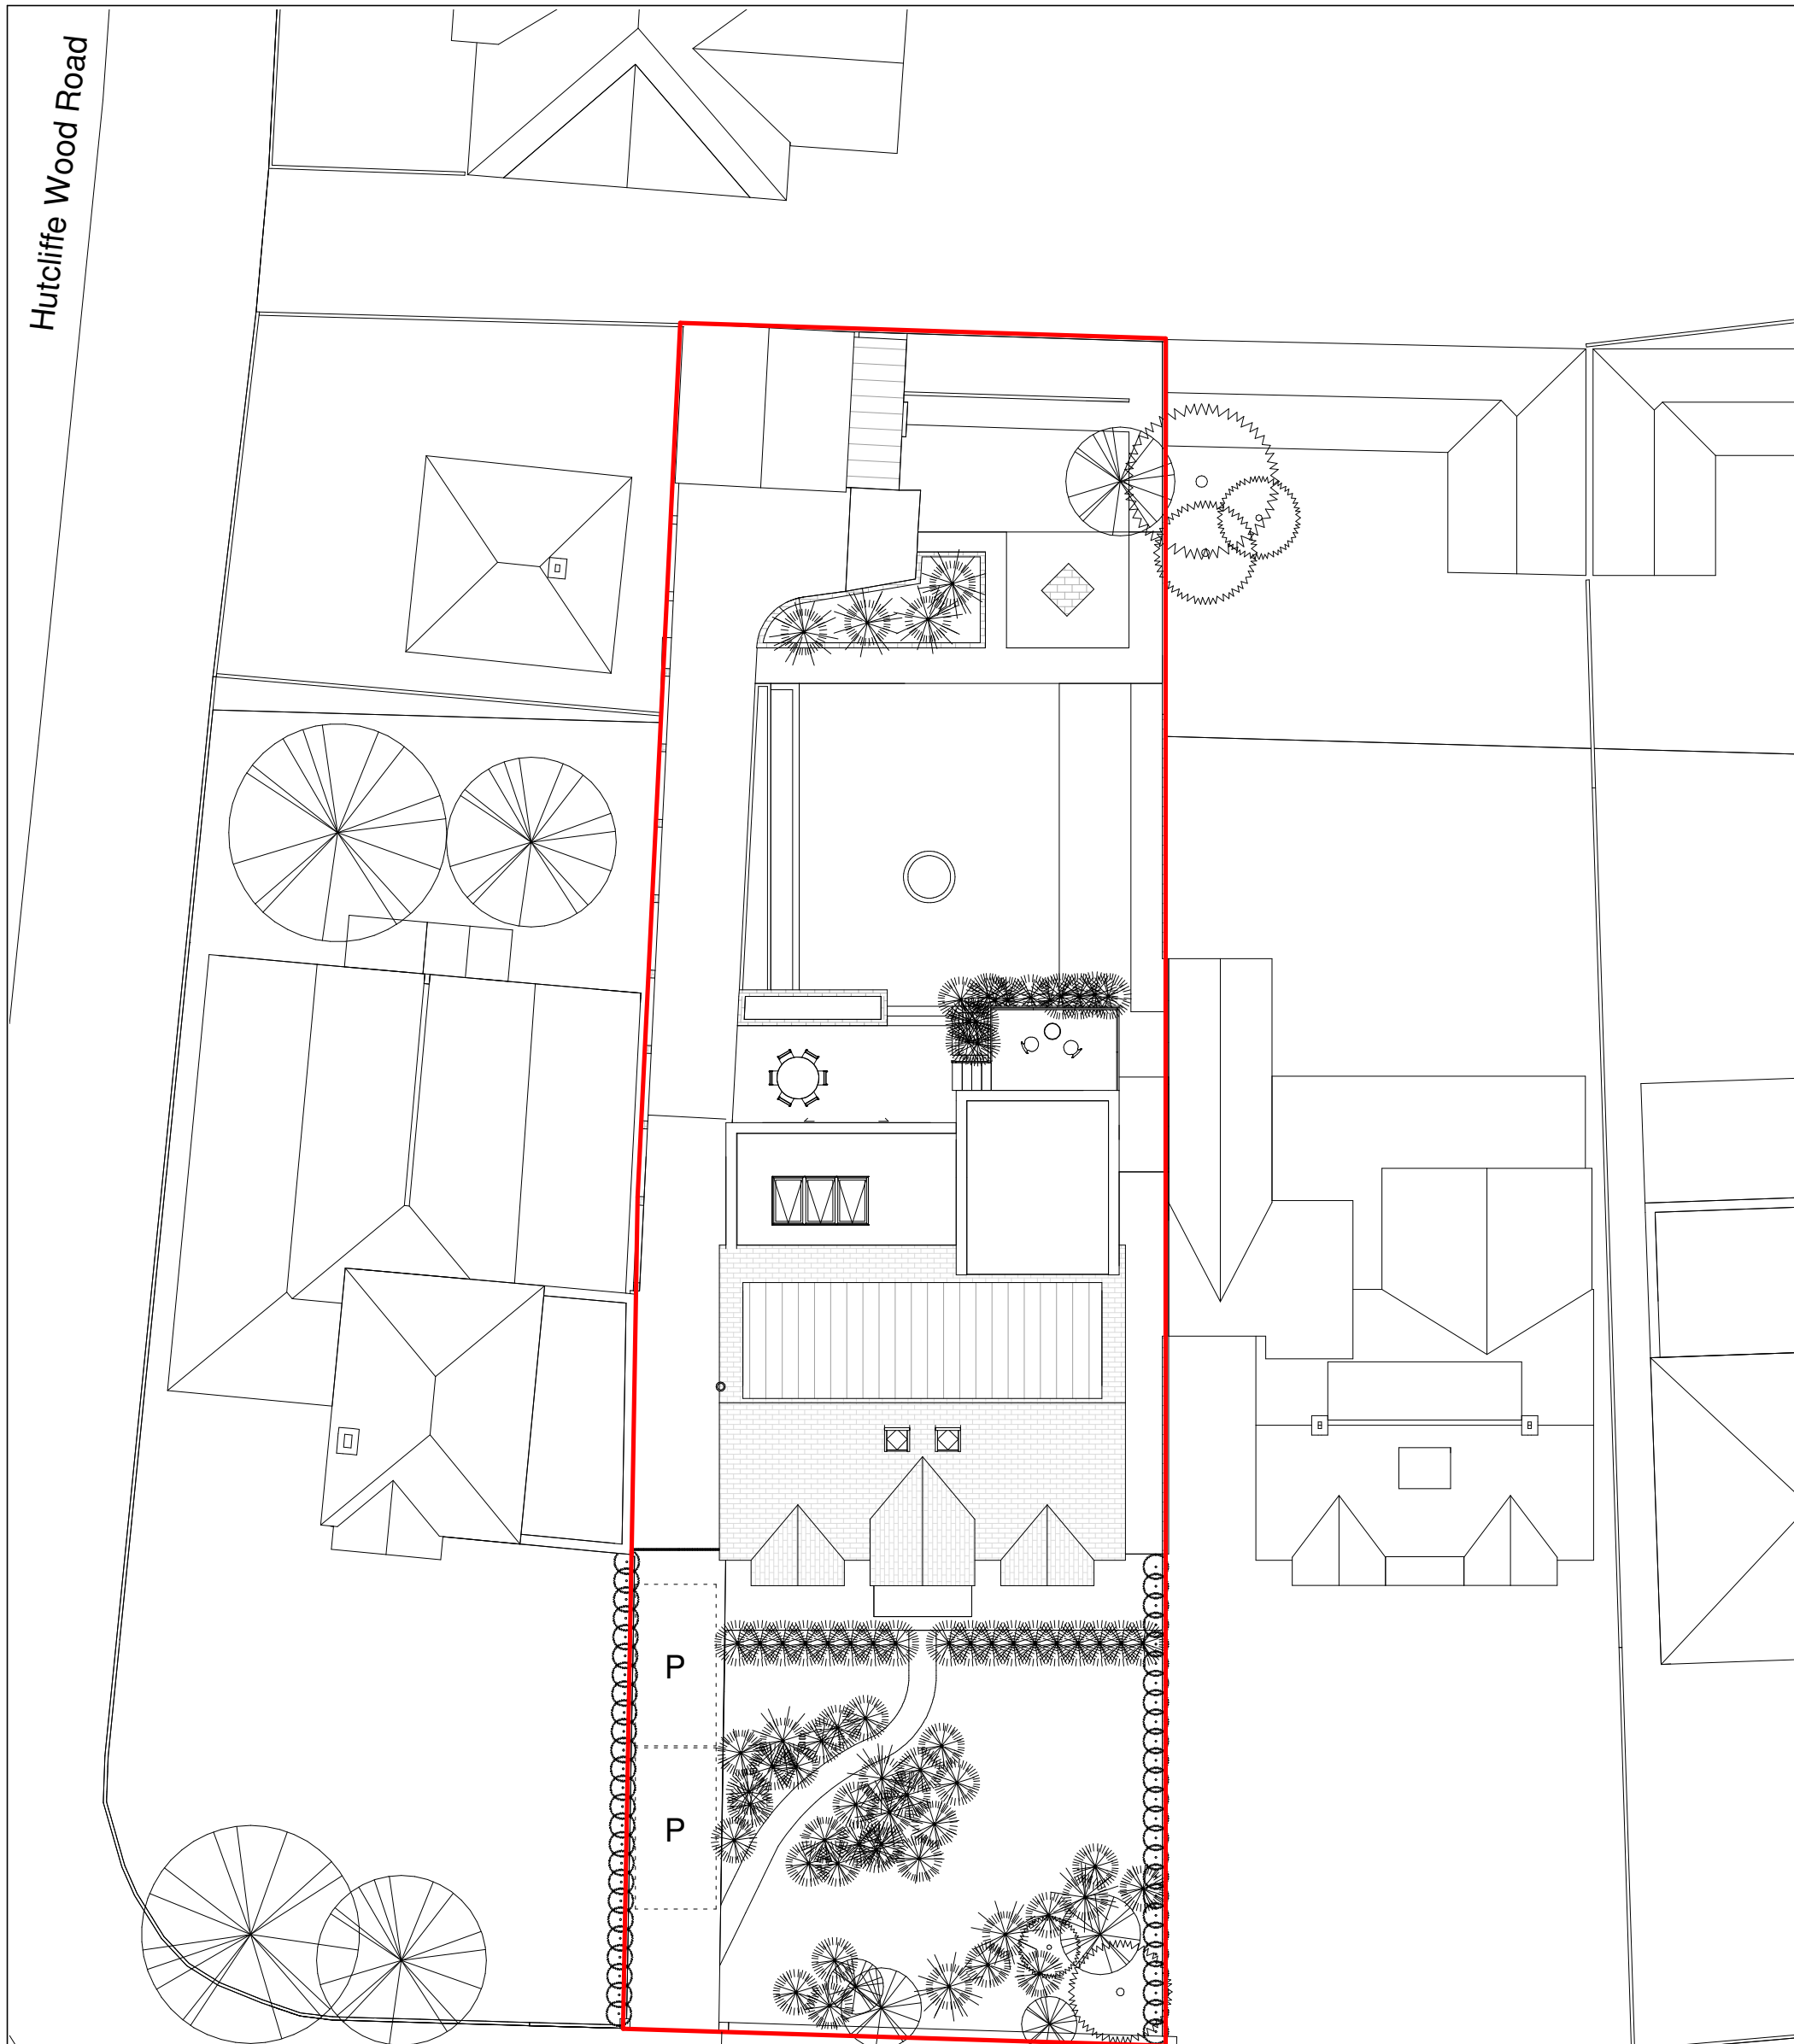

Abbey Lane

Proposed Site Plan

1 : 200

PROJECT	
192 Abbey Lane, Sheffield, S8 0BQ	
TITLE	
Proposed Site Plan	
CLIENT	
Amanda Perry and Steve Jackson	
 ECCLESALL DESIGN www.ecclesall.design	DRAWN BY
	D. Pilka
	SCALE (@ A3)
1 : 200	
DATE	
January 2021	
DRAWING NUMBER	REV
224-PSP	B