
 
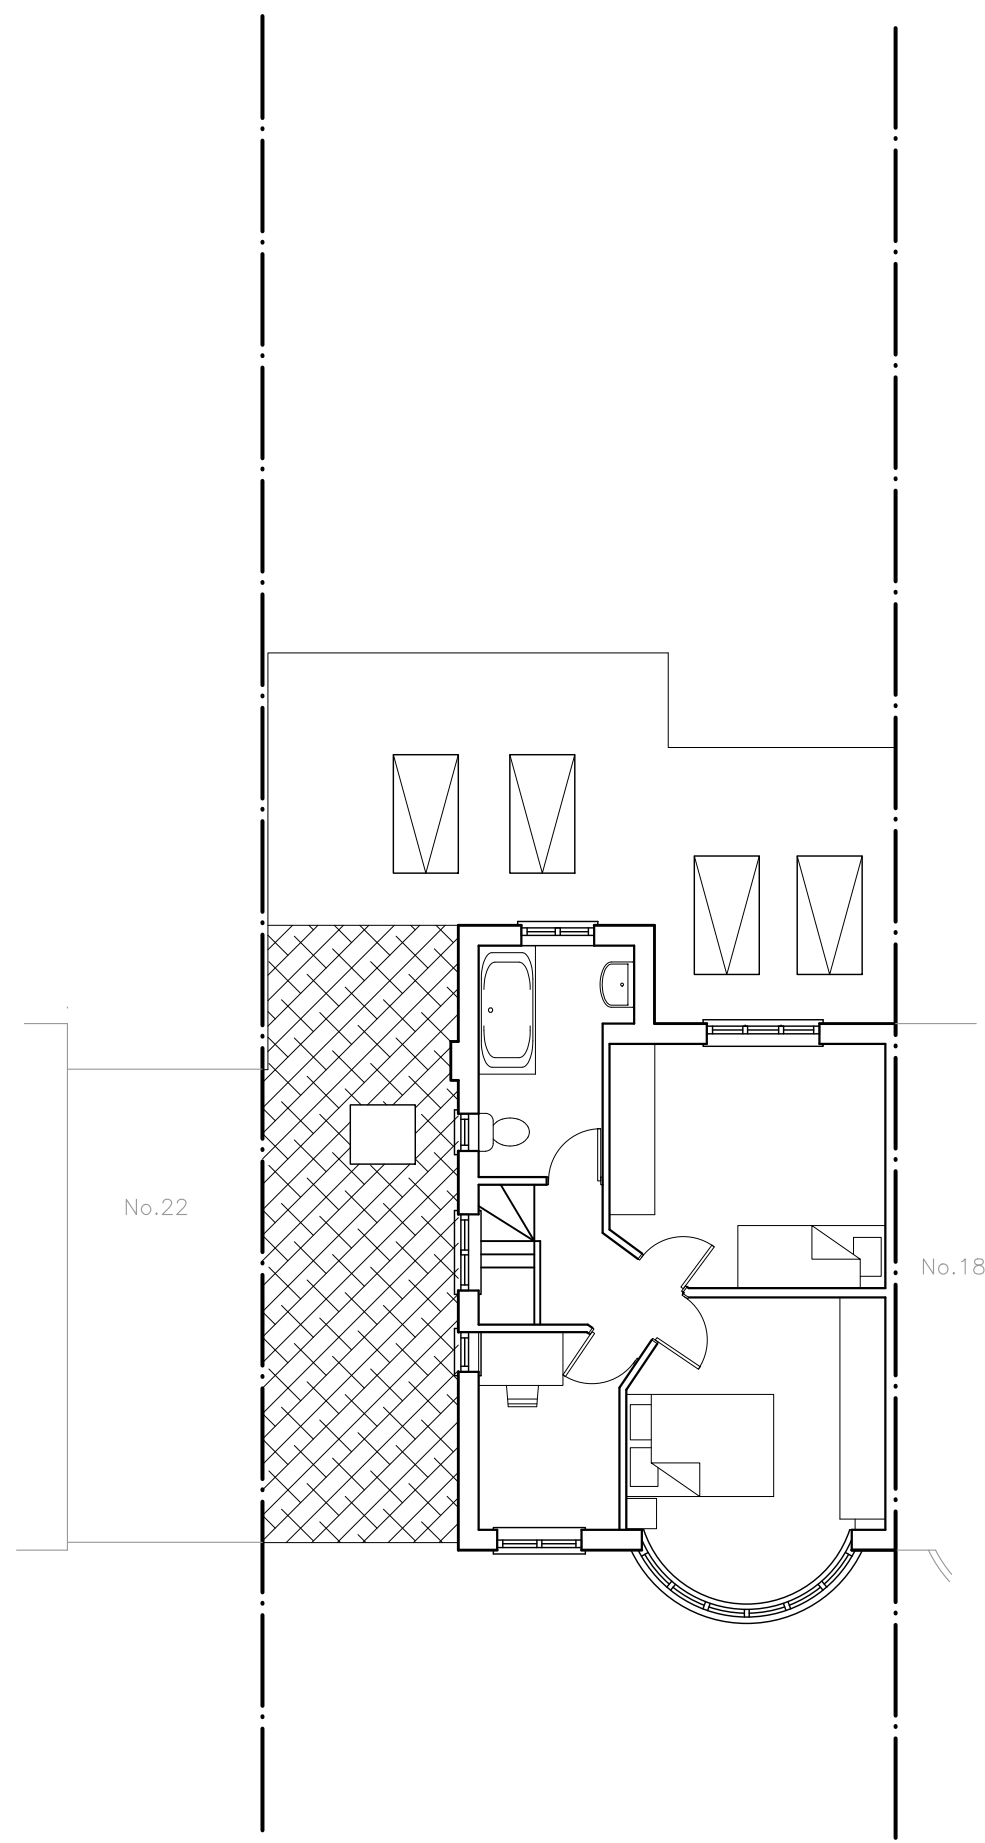
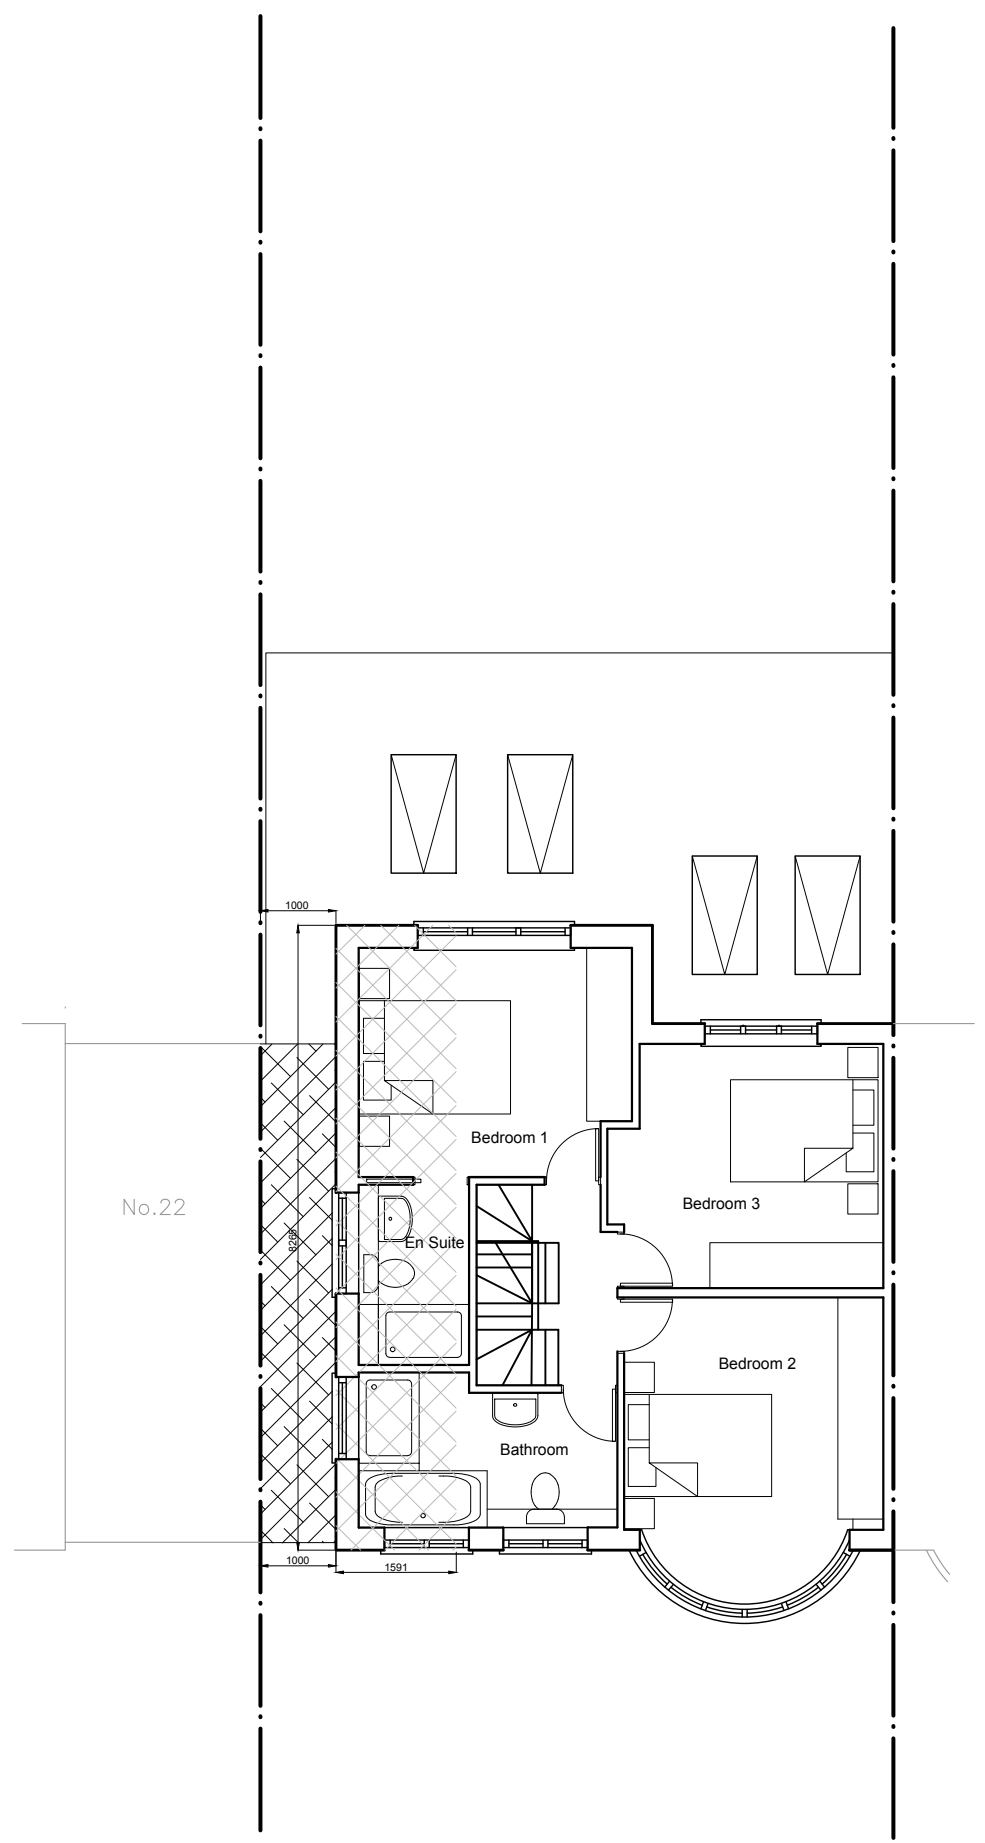


NOTES:

-  Proposed Extension
-  Flat Roof



Existing First Floor



Proposed First Floor

REV	DATE	DRAWN	DESCRIPTION	CHECK

PROJECT
20 Bevan Road, Cockfosters

TITLE
2 Storey Side and Rear Extension with Loft Conversion
Existing & Proposed
First Floor Plan

Sol Kyriacou
37 Langford Crescent
Cockfosters
Barnet
Hertfordshire
EN4 8EG
T. 07776 232040
e-mail: s.kyriacou@gmail.com

Drawn by: SK	Checked by: SK	Drawing Number	Rev
Date: 13.12.20	Scale: 1:100@A3	0036 / P / 0002	A