



© This Drawing remains the property of SUNAN architecture and shall not be reproduced in part or whole without the written consent of SUNAN Architecture.
 Do not Scale this drawing.
 All Dimensions to be verified on site by Main Contractor before the commencement of any work.
 Report all discrepancies to Designer/Architect immediately.
 This drawing is to be read with all related Designer/Architects and Engineers drawings and other relevant information.

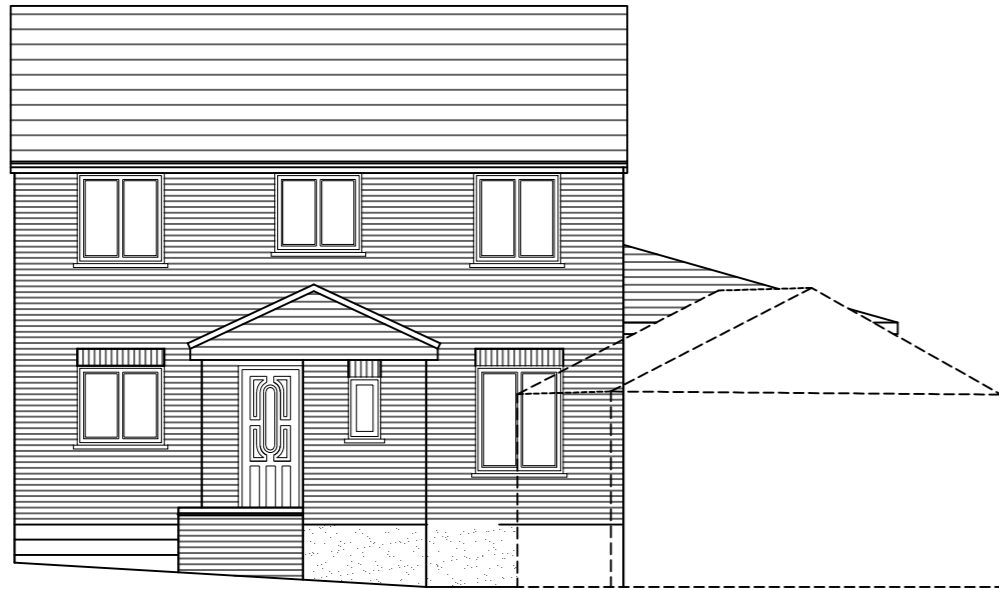


PROPOSED FRONT ELEVATION

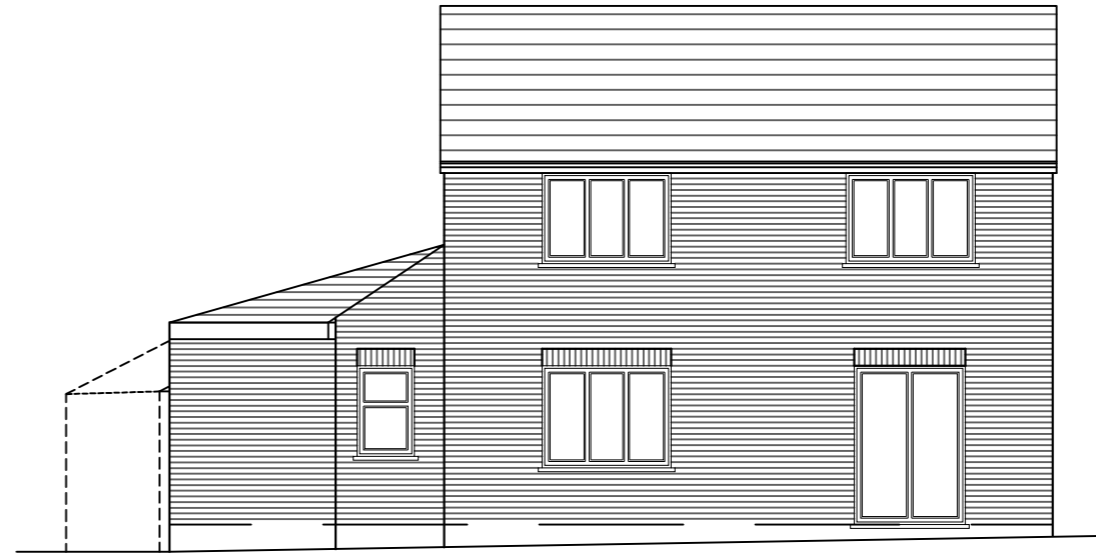

PROPOSED REAR ELEVATION



PROPOSED SIDE ELEVATION

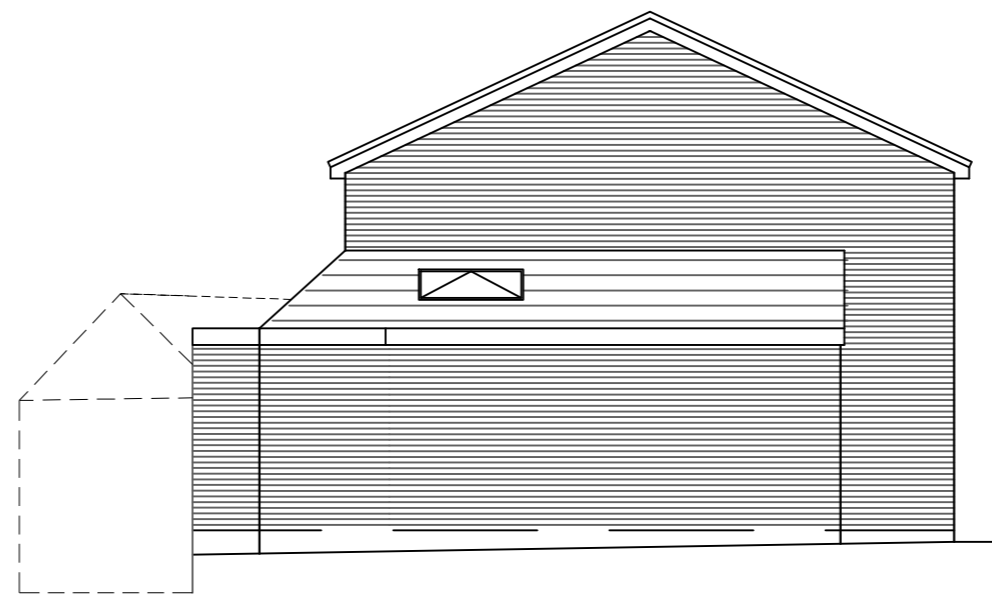

PROPOSED SIDE ELEVATION

Rev.	Description	By	Date

SUNAN Architecture
 11 Dalston Lane, London, E8 8DF
 t/f: 020 8313 3098 m: 078 9876 4423
 info@sunanarchitecture.com / www.sunanarchitecture.com

PROPOSED

Purpose
 Planning

Client:
 Private


Project:
 9 Firs Avenue, Colney Hatch Lane, N11 3NE

Title
 Proposed Elevations

By: ss Date: 10.11.20

Project No: 20107 Scale: 1:100@A3

Dwg. No. 20107-10-200 Rev. +

 

Scale 1/100

© Copyright SUNAN Architecture