


East Elevation as Existing · 1:50.

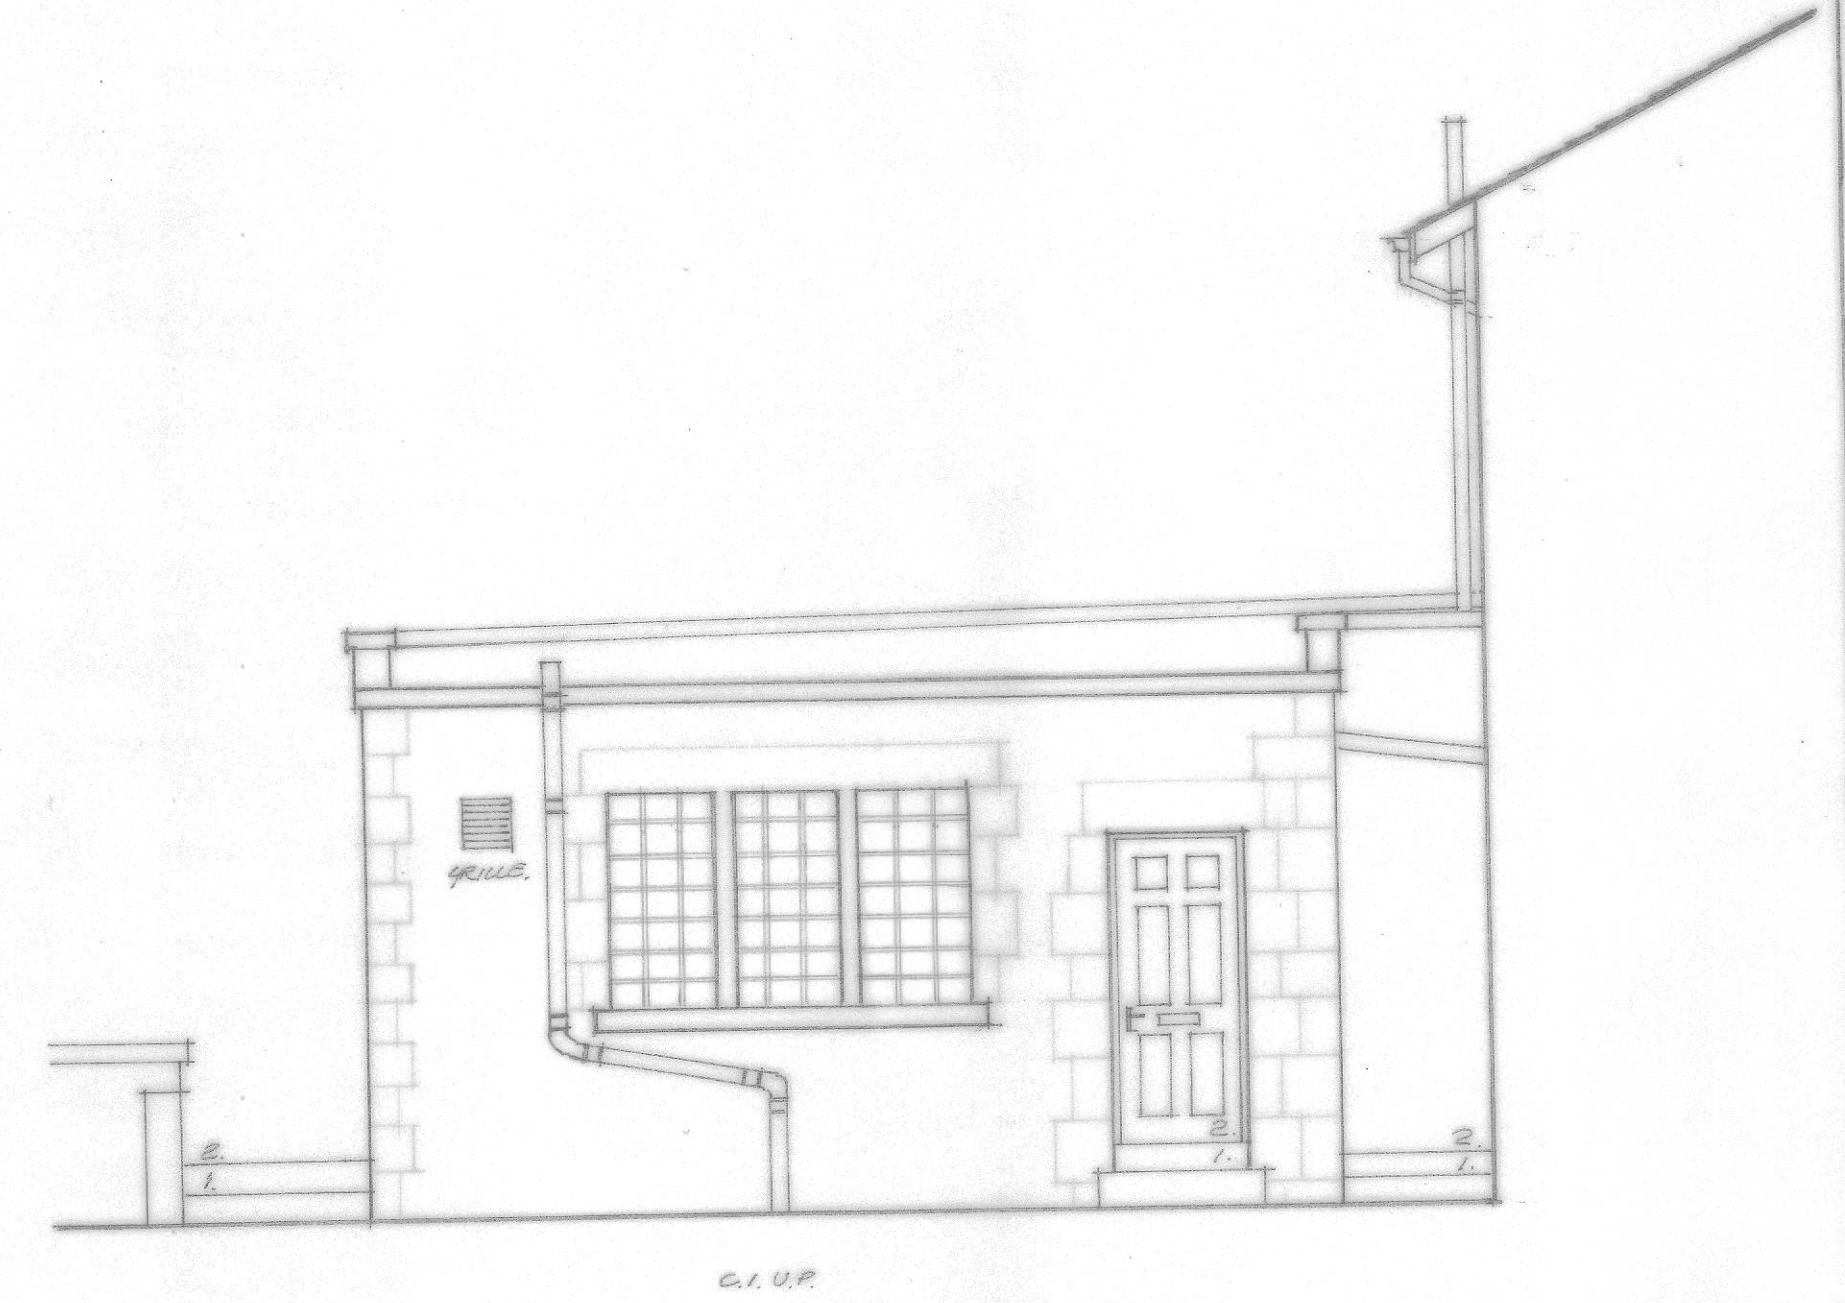

North Elevation as Existing · 1:50.



South Elevation as Existing · 1:50.

Scale bar
5 metres

G.M. THOMSON Chartered Architect 28 Crossvegate, Milngavie, G62 6RA Tel: 0141-955 0771 Fax: 0141-955 0780 Mob: 07889 218279 E-mail: gordon.thomson3@ntlworld.com	Client: Mr. M. Taggart & Mr. S. Arnott, 11 Hyndland Road, Glasgow. G12 9UZ	Project: Proposed Refurbishment of Existing Derelict Outbuilding in Yard behind 11 Hyndland Road, G12 9UZ
	Title: North, South & East Elevations as Existing	
Scale: 1:50 Date: July 2020	No: 1588 · 03 Rev:	