



ALL DIMENSIONS TO BE CHECKED ON SITE
DO NOT SCALE FROM THIS DRAWING
USE FIGURED DIMENSIONS ONLY
IF IN DOUBT ASK
THIS DRAWING IS THE PROPERTY OF BBS
ARCHITECTURAL DESIGN SERVICES AND
SHOULD NOT BE REPRODUCED IN ANY
FORMAT WITHOUT PRIOR APPROVAL

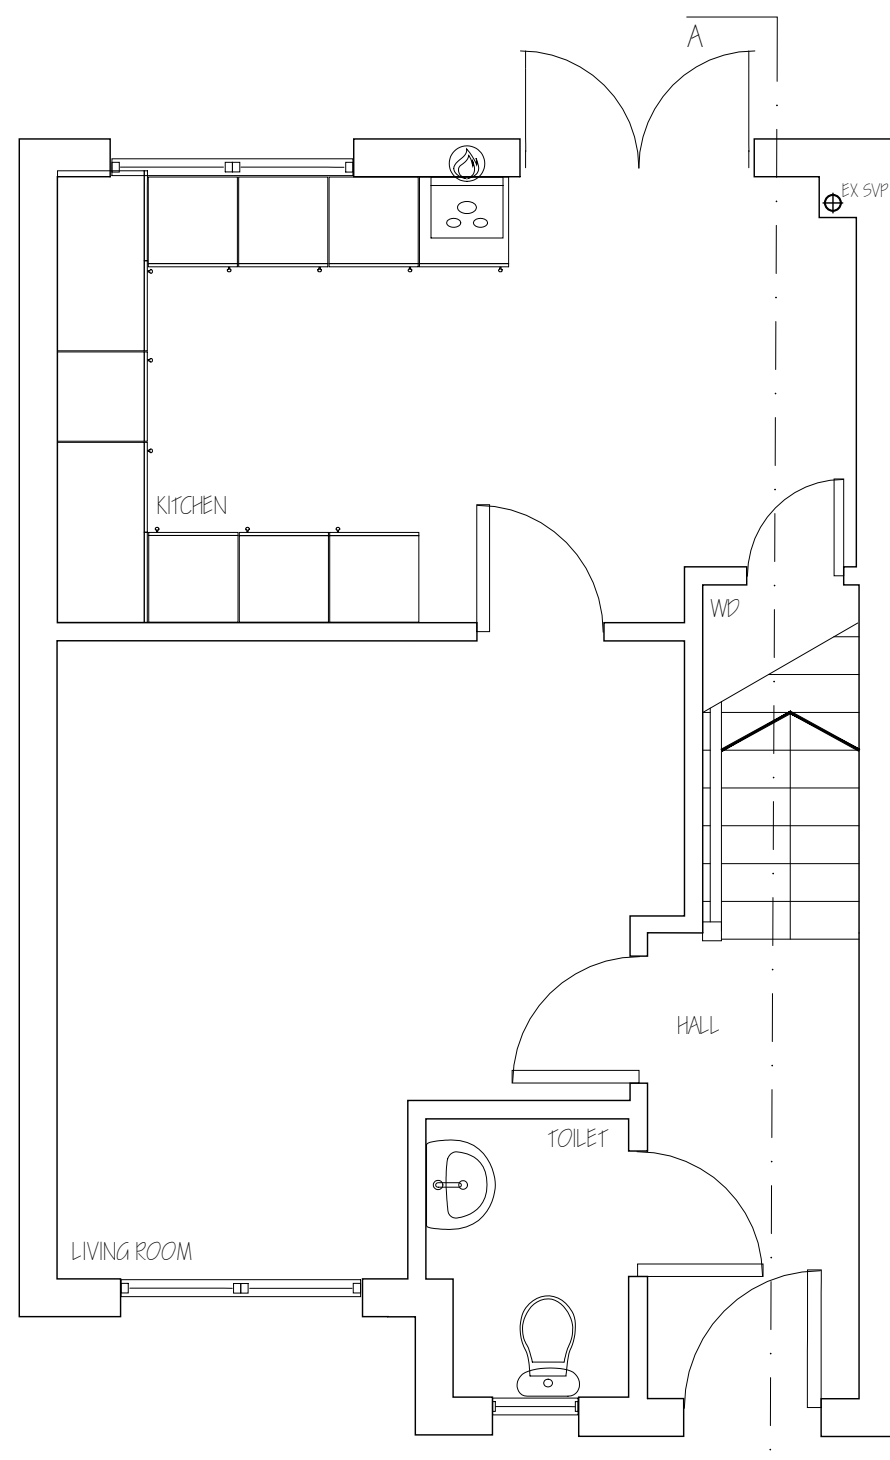


GROUND FLOOR PLAN AS EXISTING @ 1:50

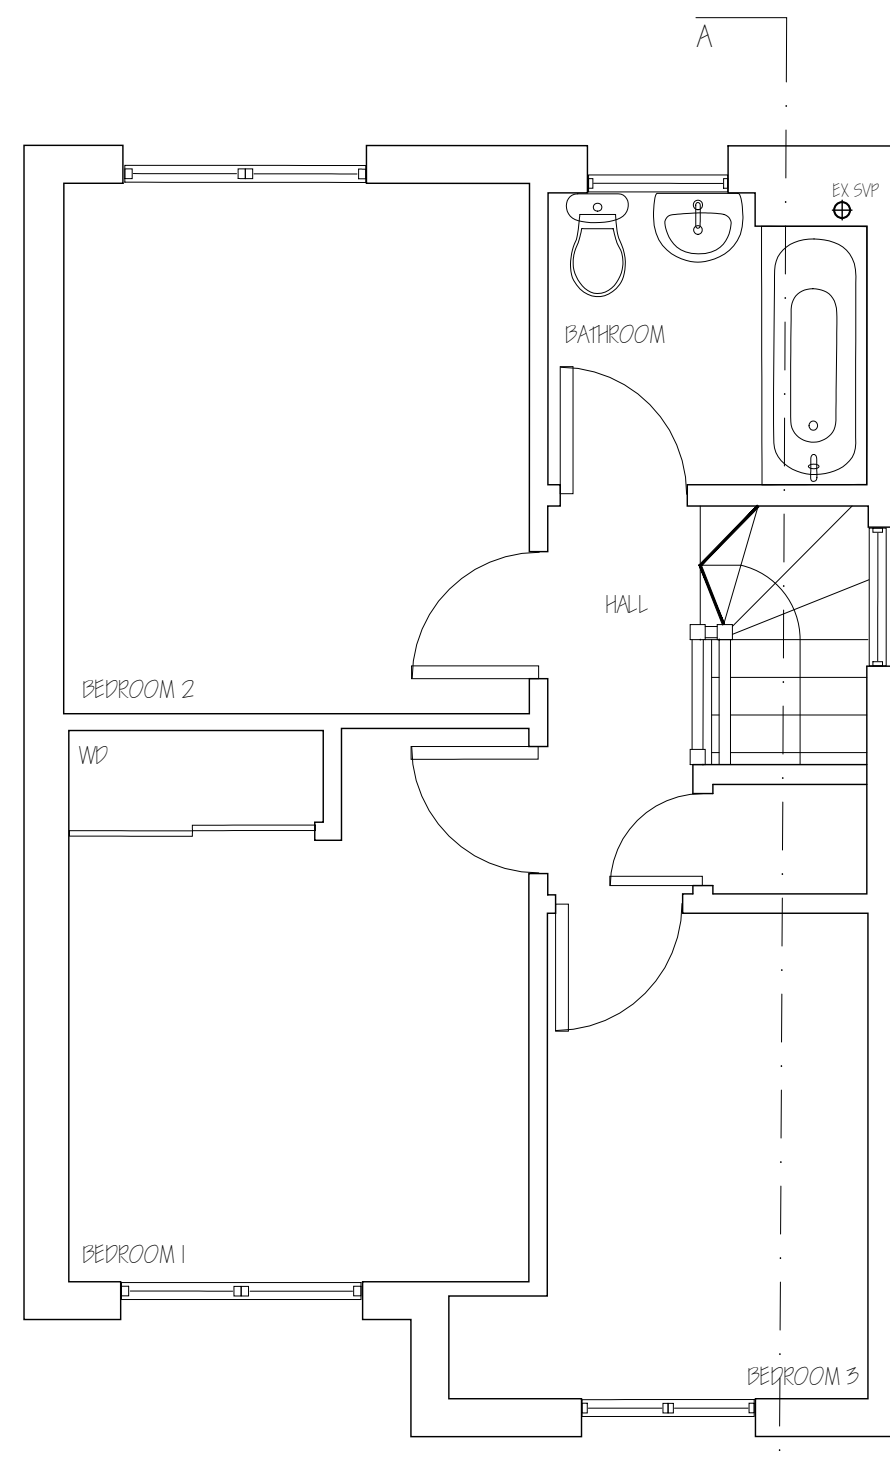


FIRST FLOOR PLAN AS EXISTING @ 1:50




ROOF PLAN AS EXISTING @ 1:50

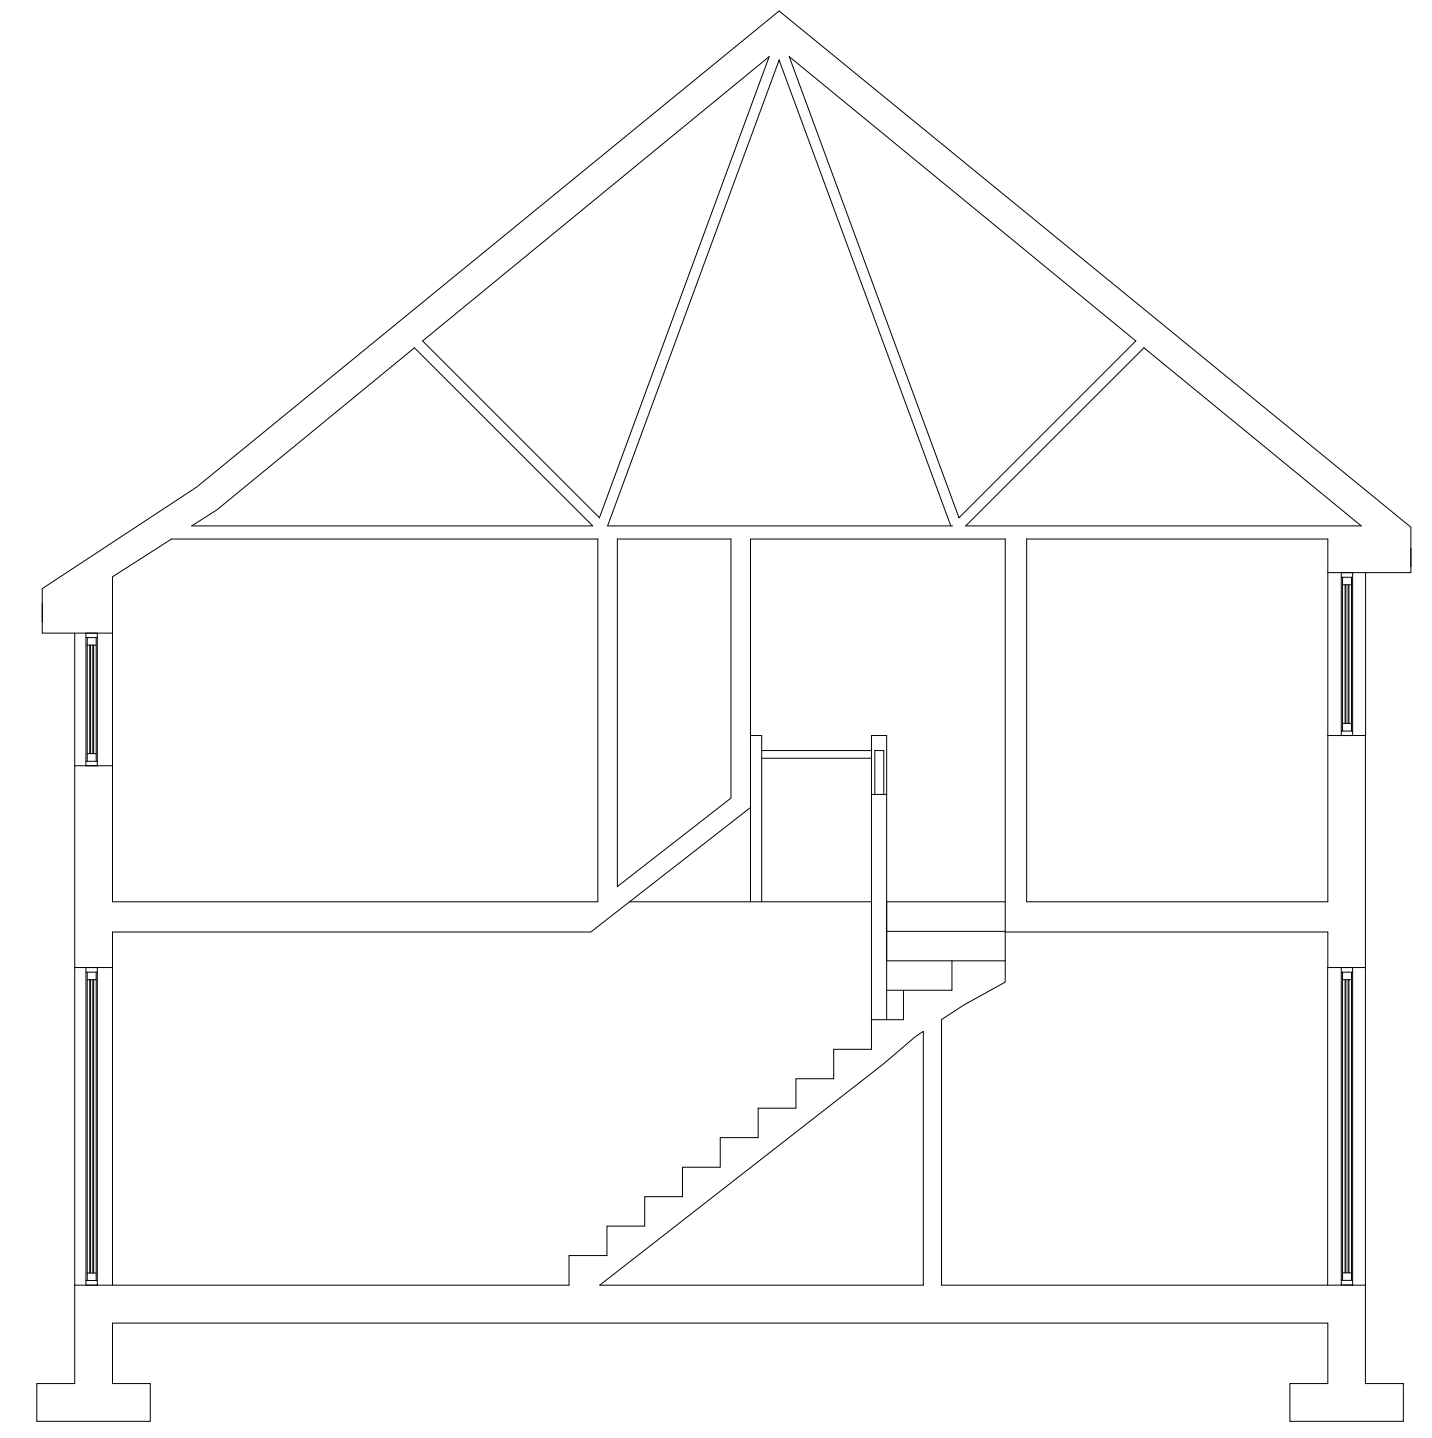


SECTION A-A AS EXISTING @ 1:50

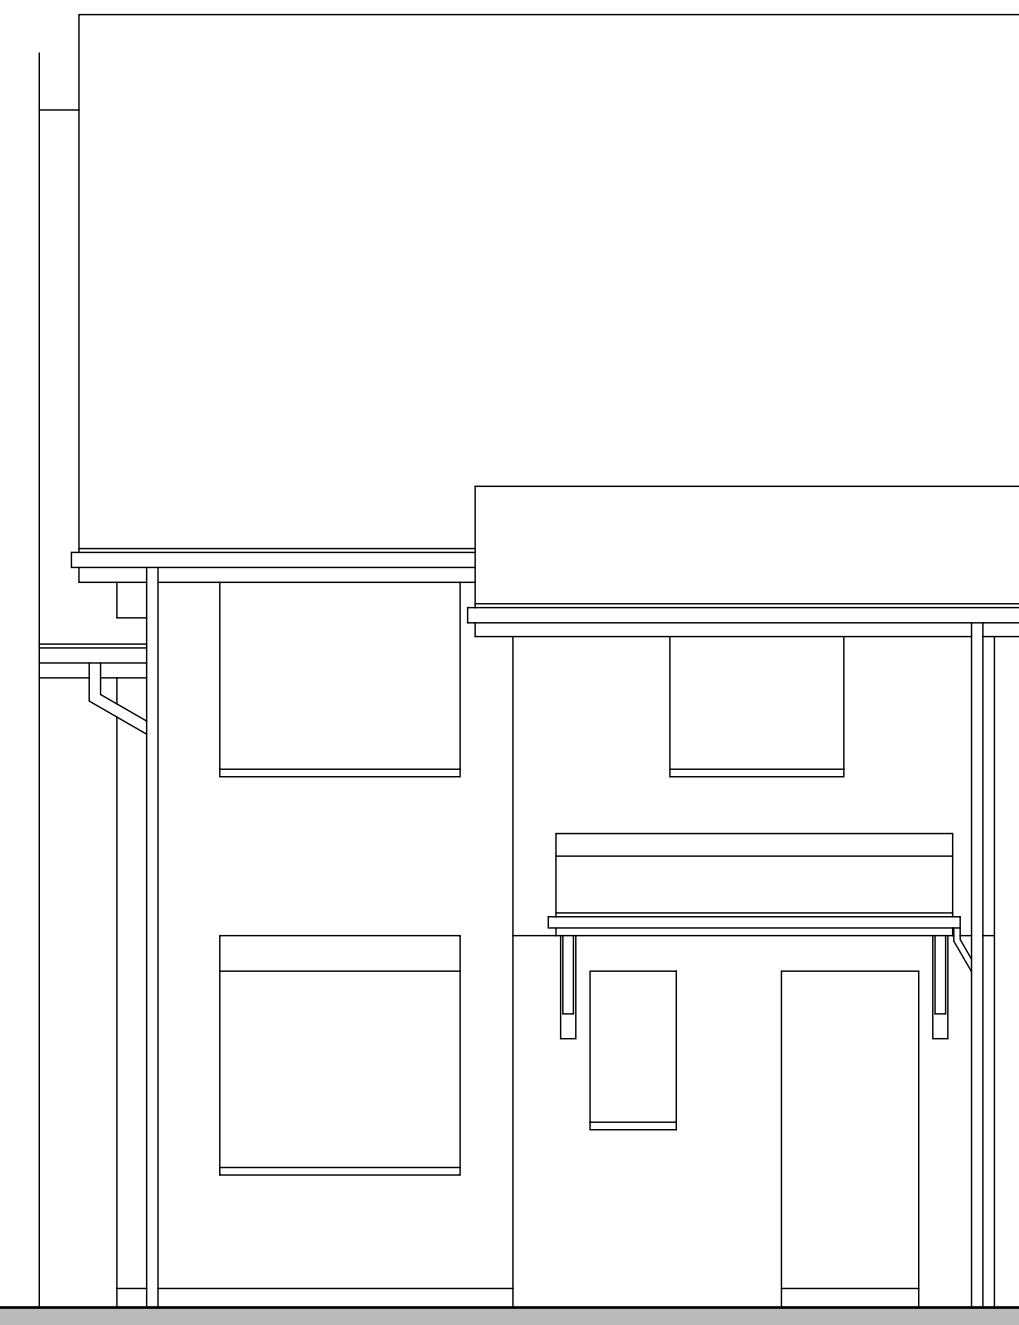


FRONT ELEVATION AS EXISTING @ 1:50

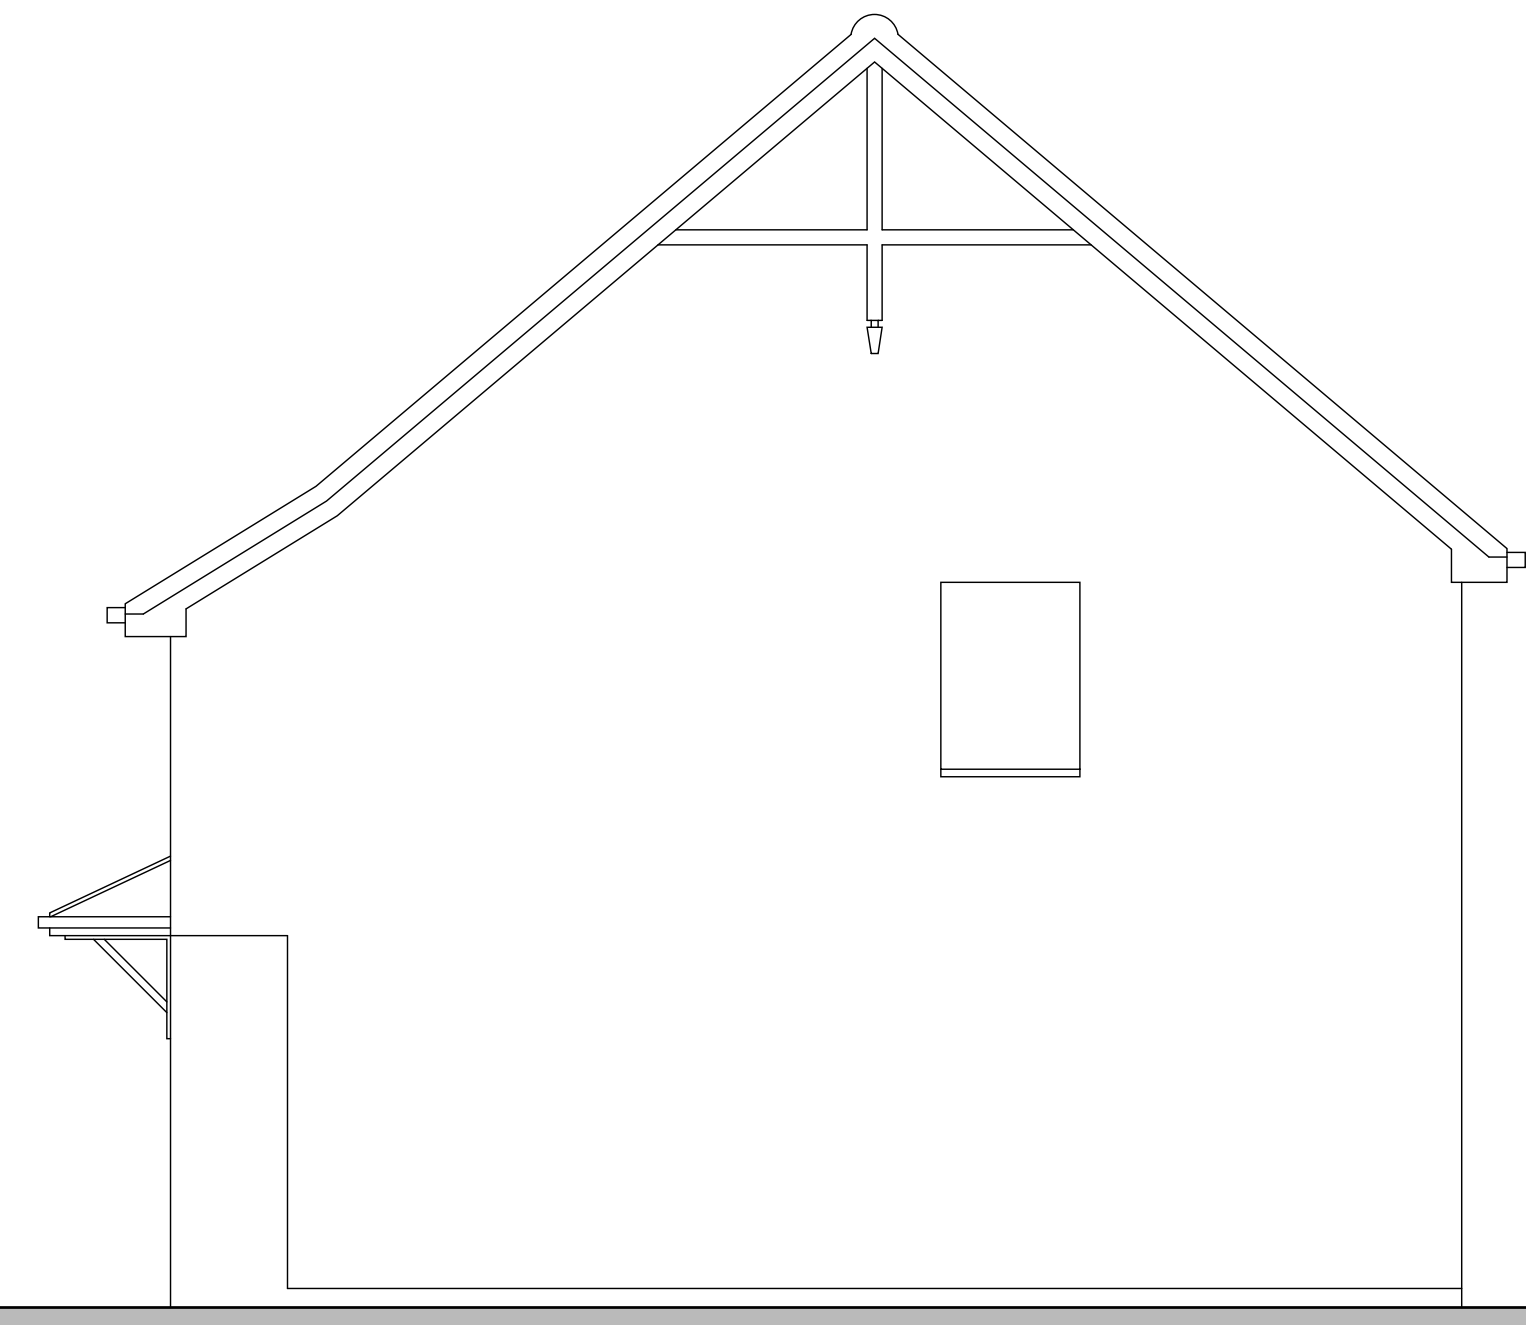


SIDE ELEVATION AS EXISTING @ 1:50

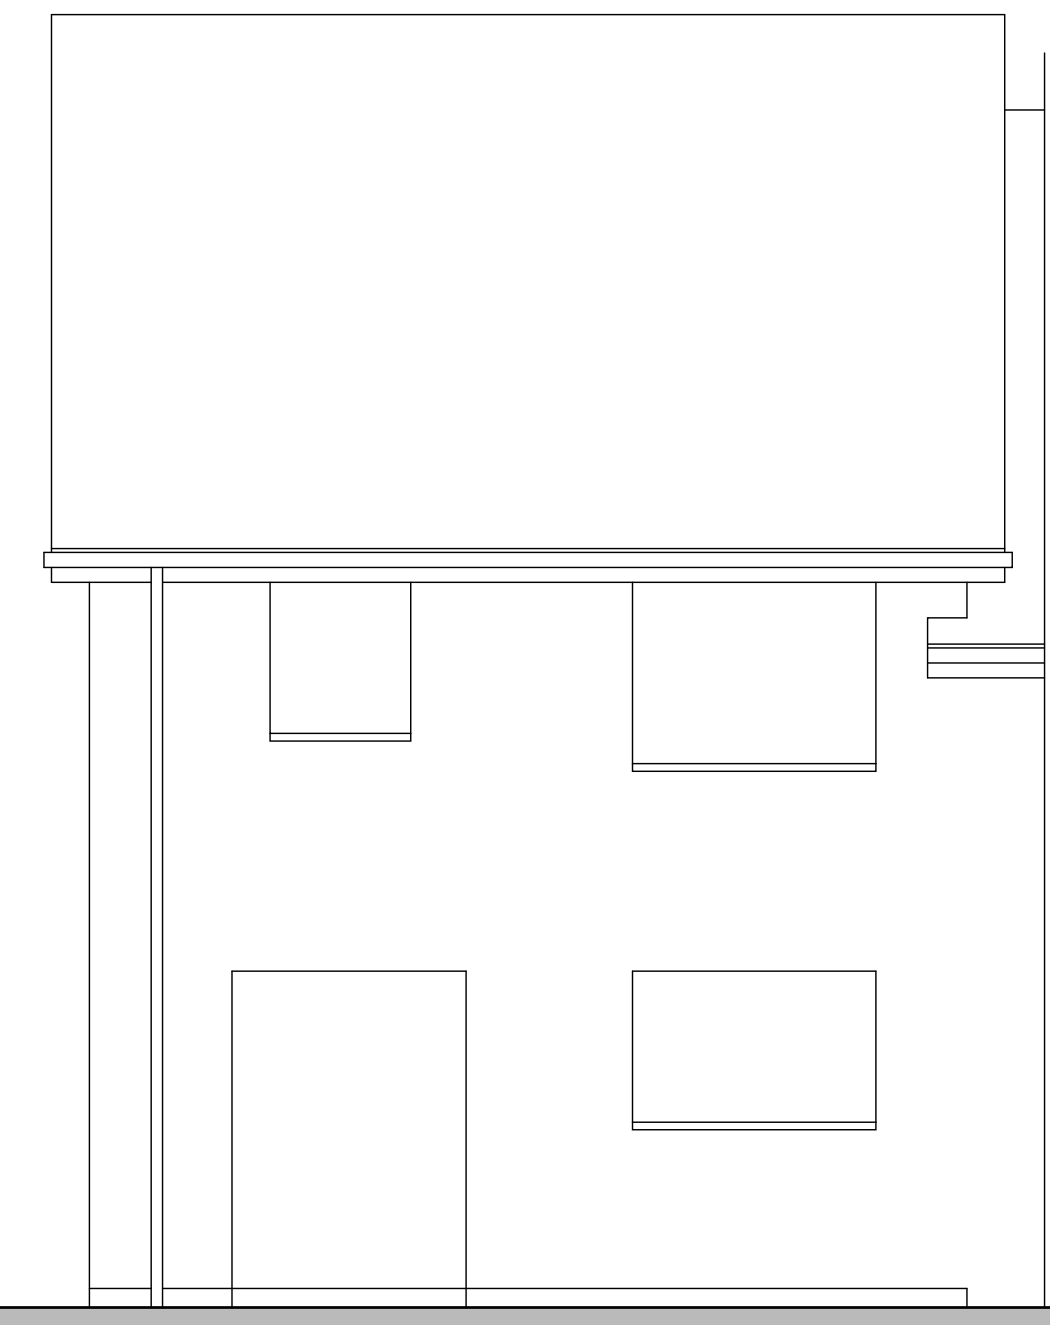


REAR ELEVATION AS EXISTING @ 1:50

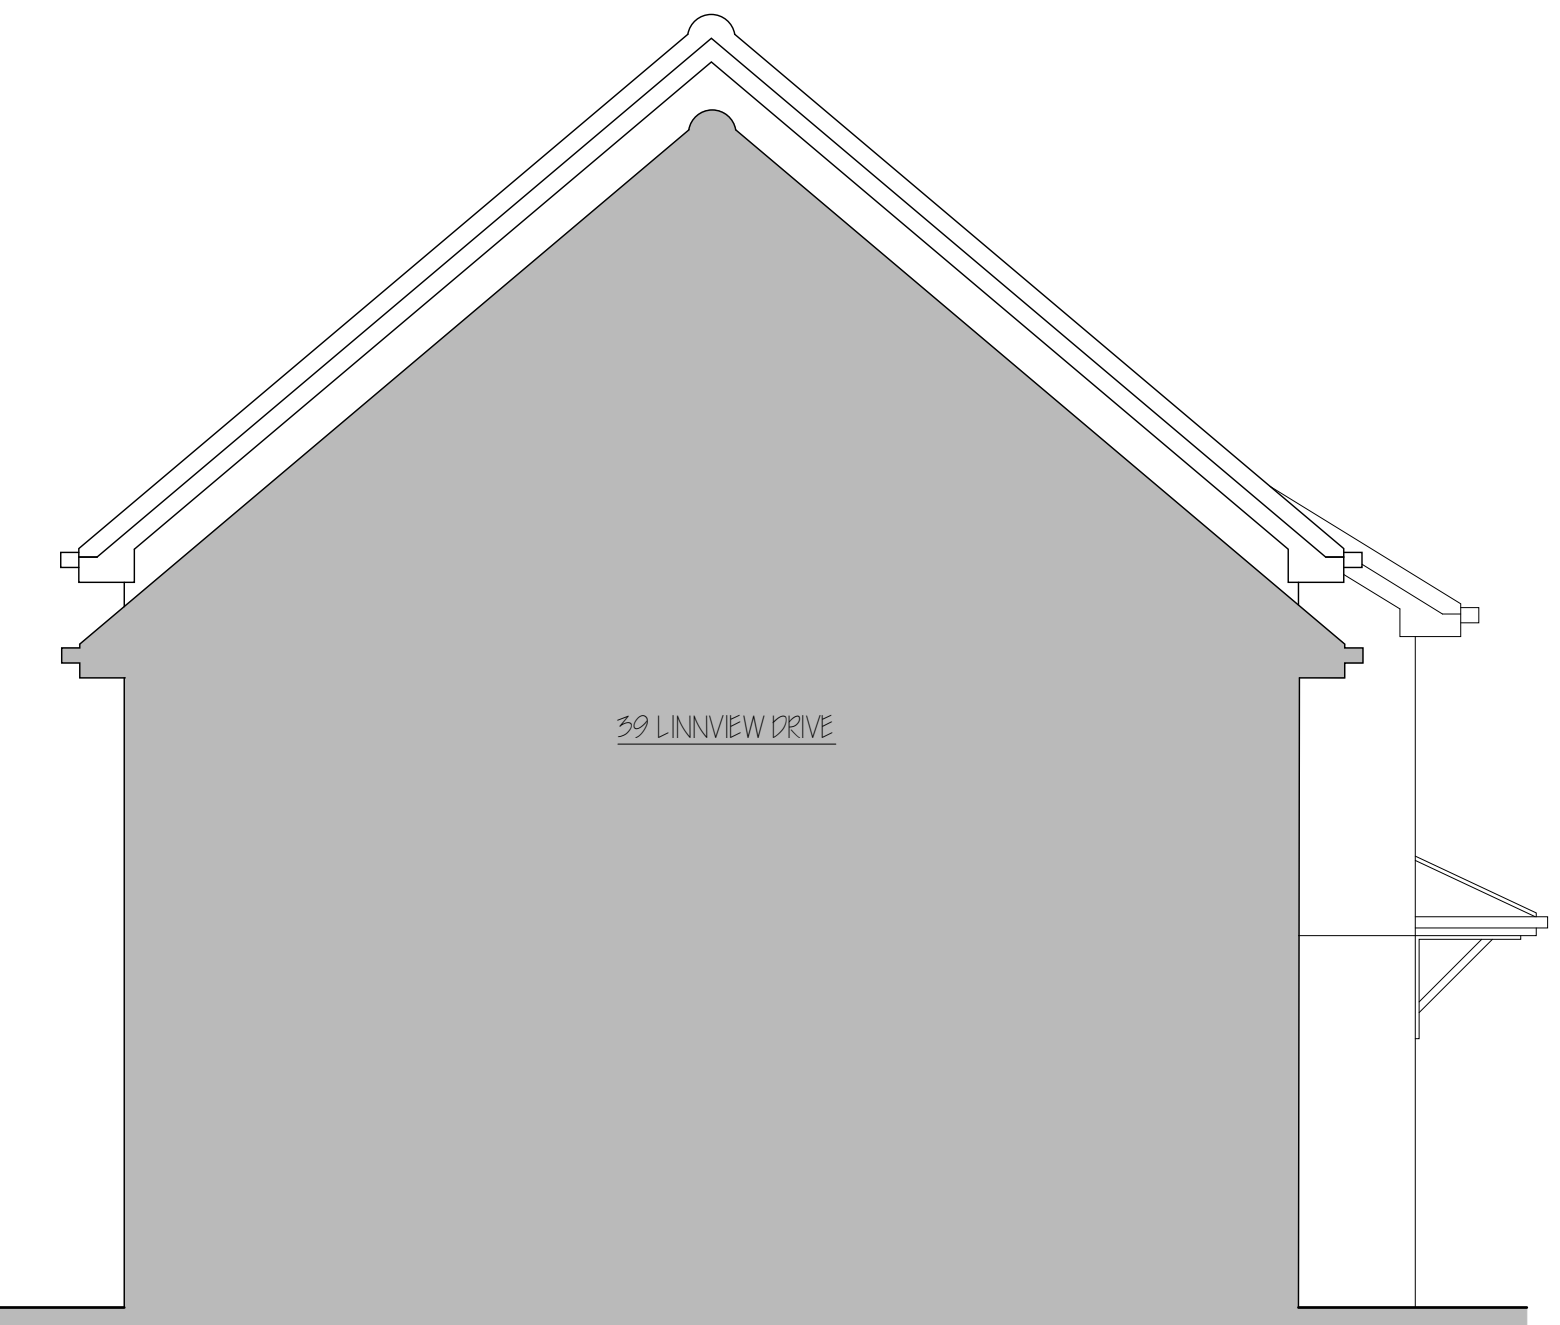

SIDE ELEVATION AS EXISTING @ 1:50

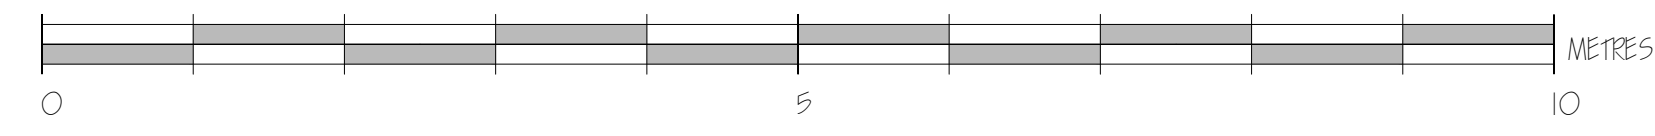

REV	DATE	DESCRIPTION	BY	CHKD.
A	JAN 21	SCALE BAR AS REQUESTED BY PLANNING	BS	BS


Architectural Design Services
 Office Address:
 26 Sandbank Crescent Glasgow, G20 0PE t: 0779 170 3330 e: info@bbsdesign.co.uk

CLIENT
MR JAKE MCGREGOR

PROJECT
41 LINNVIEW DRIVE

DRAWING TITLE
DRAWINGS AS EXISTING

STATUS
PLANNING
 DRAWN: BS SCALE: 1:50
 CHECKED: BS ORIGINAL: A1
 JOB No: 1097 DATE: DEC'20

DRAWING NUMBER
L(20)101-A