




ALL DIMENSIONS TO BE CHECKED ON SITE
 DO NOT SCALE FROM THIS DRAWING
 USE DIMENSIONS SHOWN ONLY
 IF IN DOUBT ASK
 THIS DRAWING IS THE COPYRIGHT OF BERS
 ARCHITECTURAL DESIGN SERVICES AND
 SHOULD NOT BE REPRODUCED IN ANY
 FORMAT WITHOUT PRIOR APPROVAL

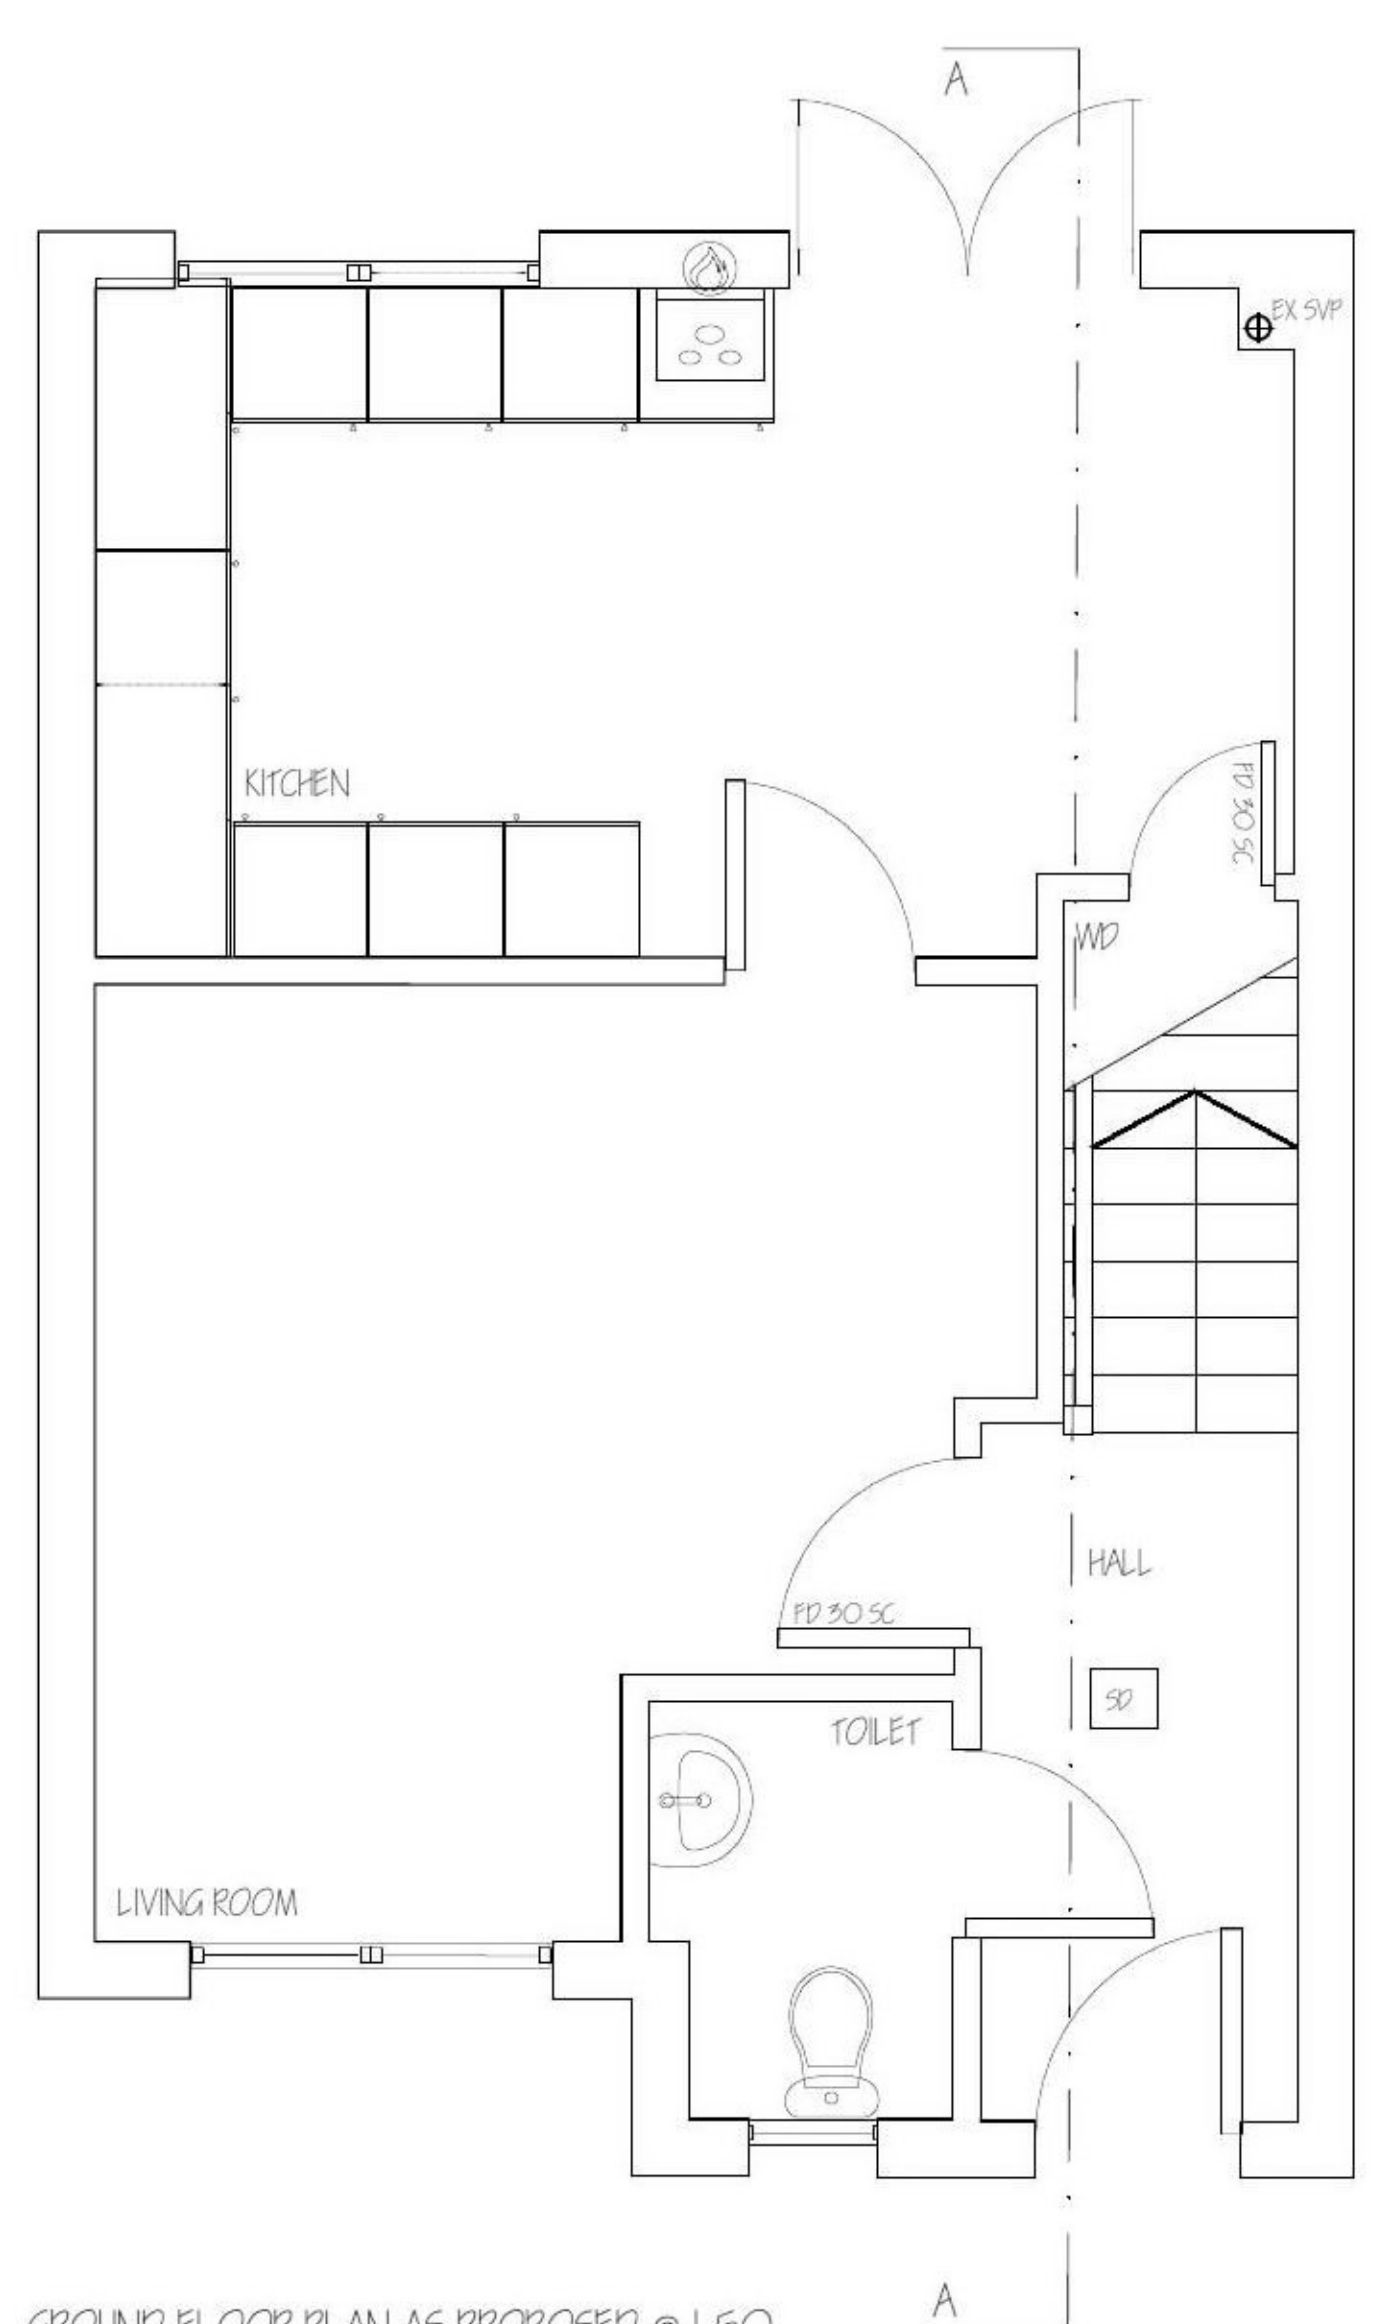


GROUND FLOOR PLAN AS PROPOSED @ 1:50

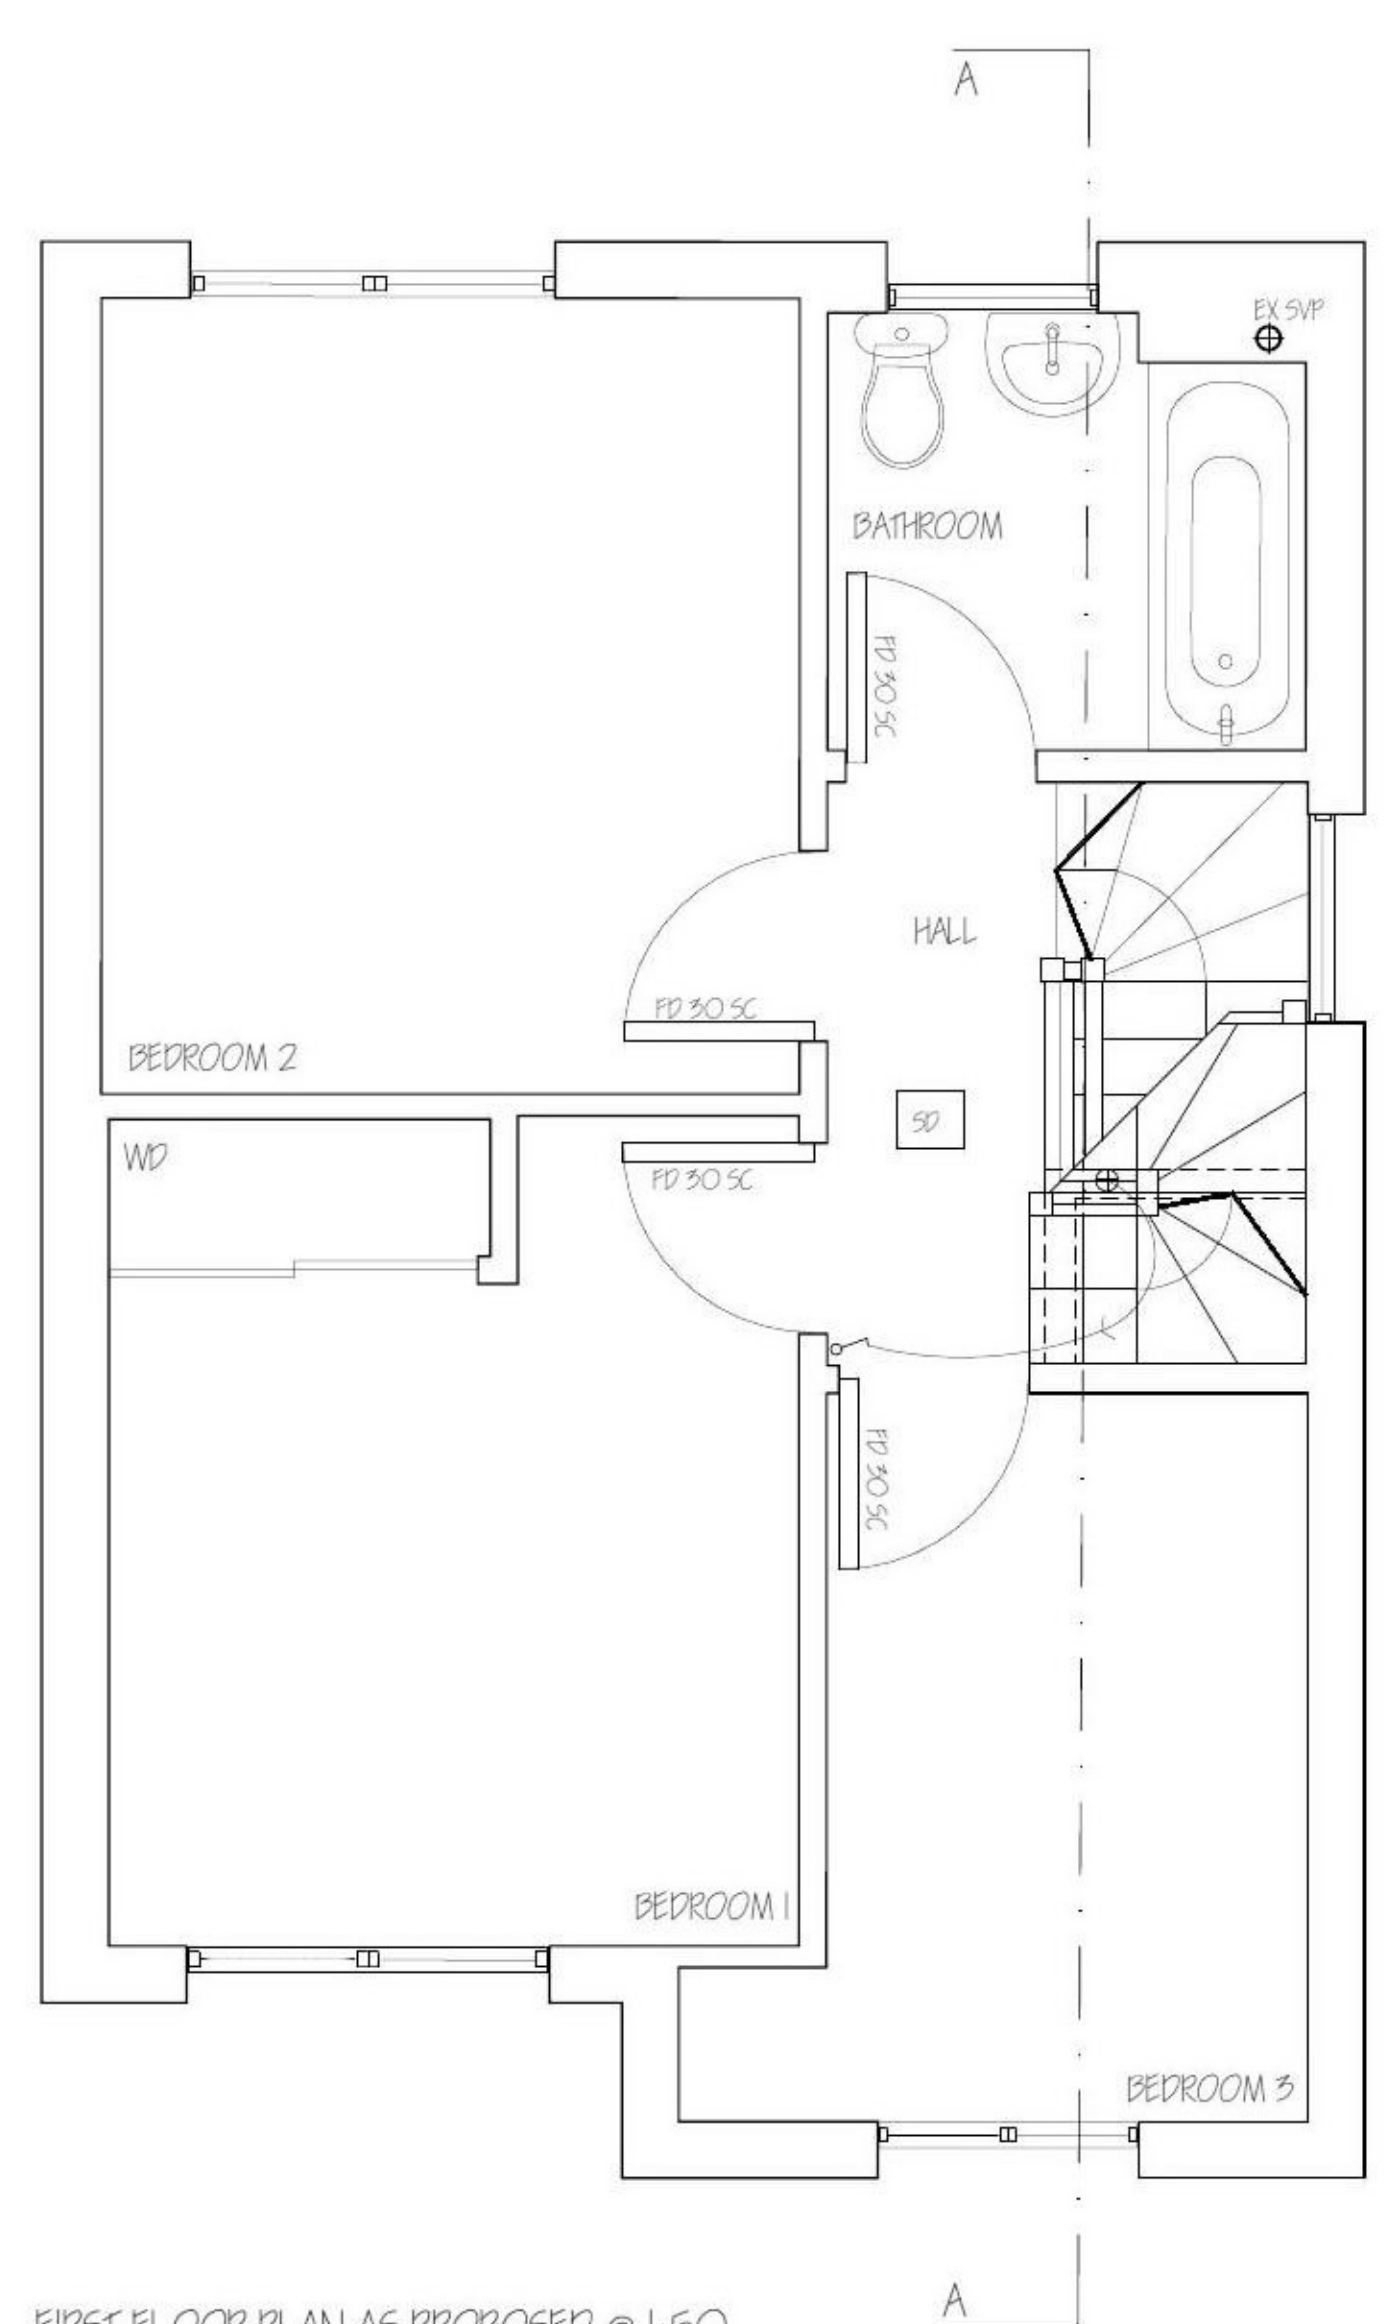


FIRST FLOOR PLAN AS PROPOSED @ 1:50

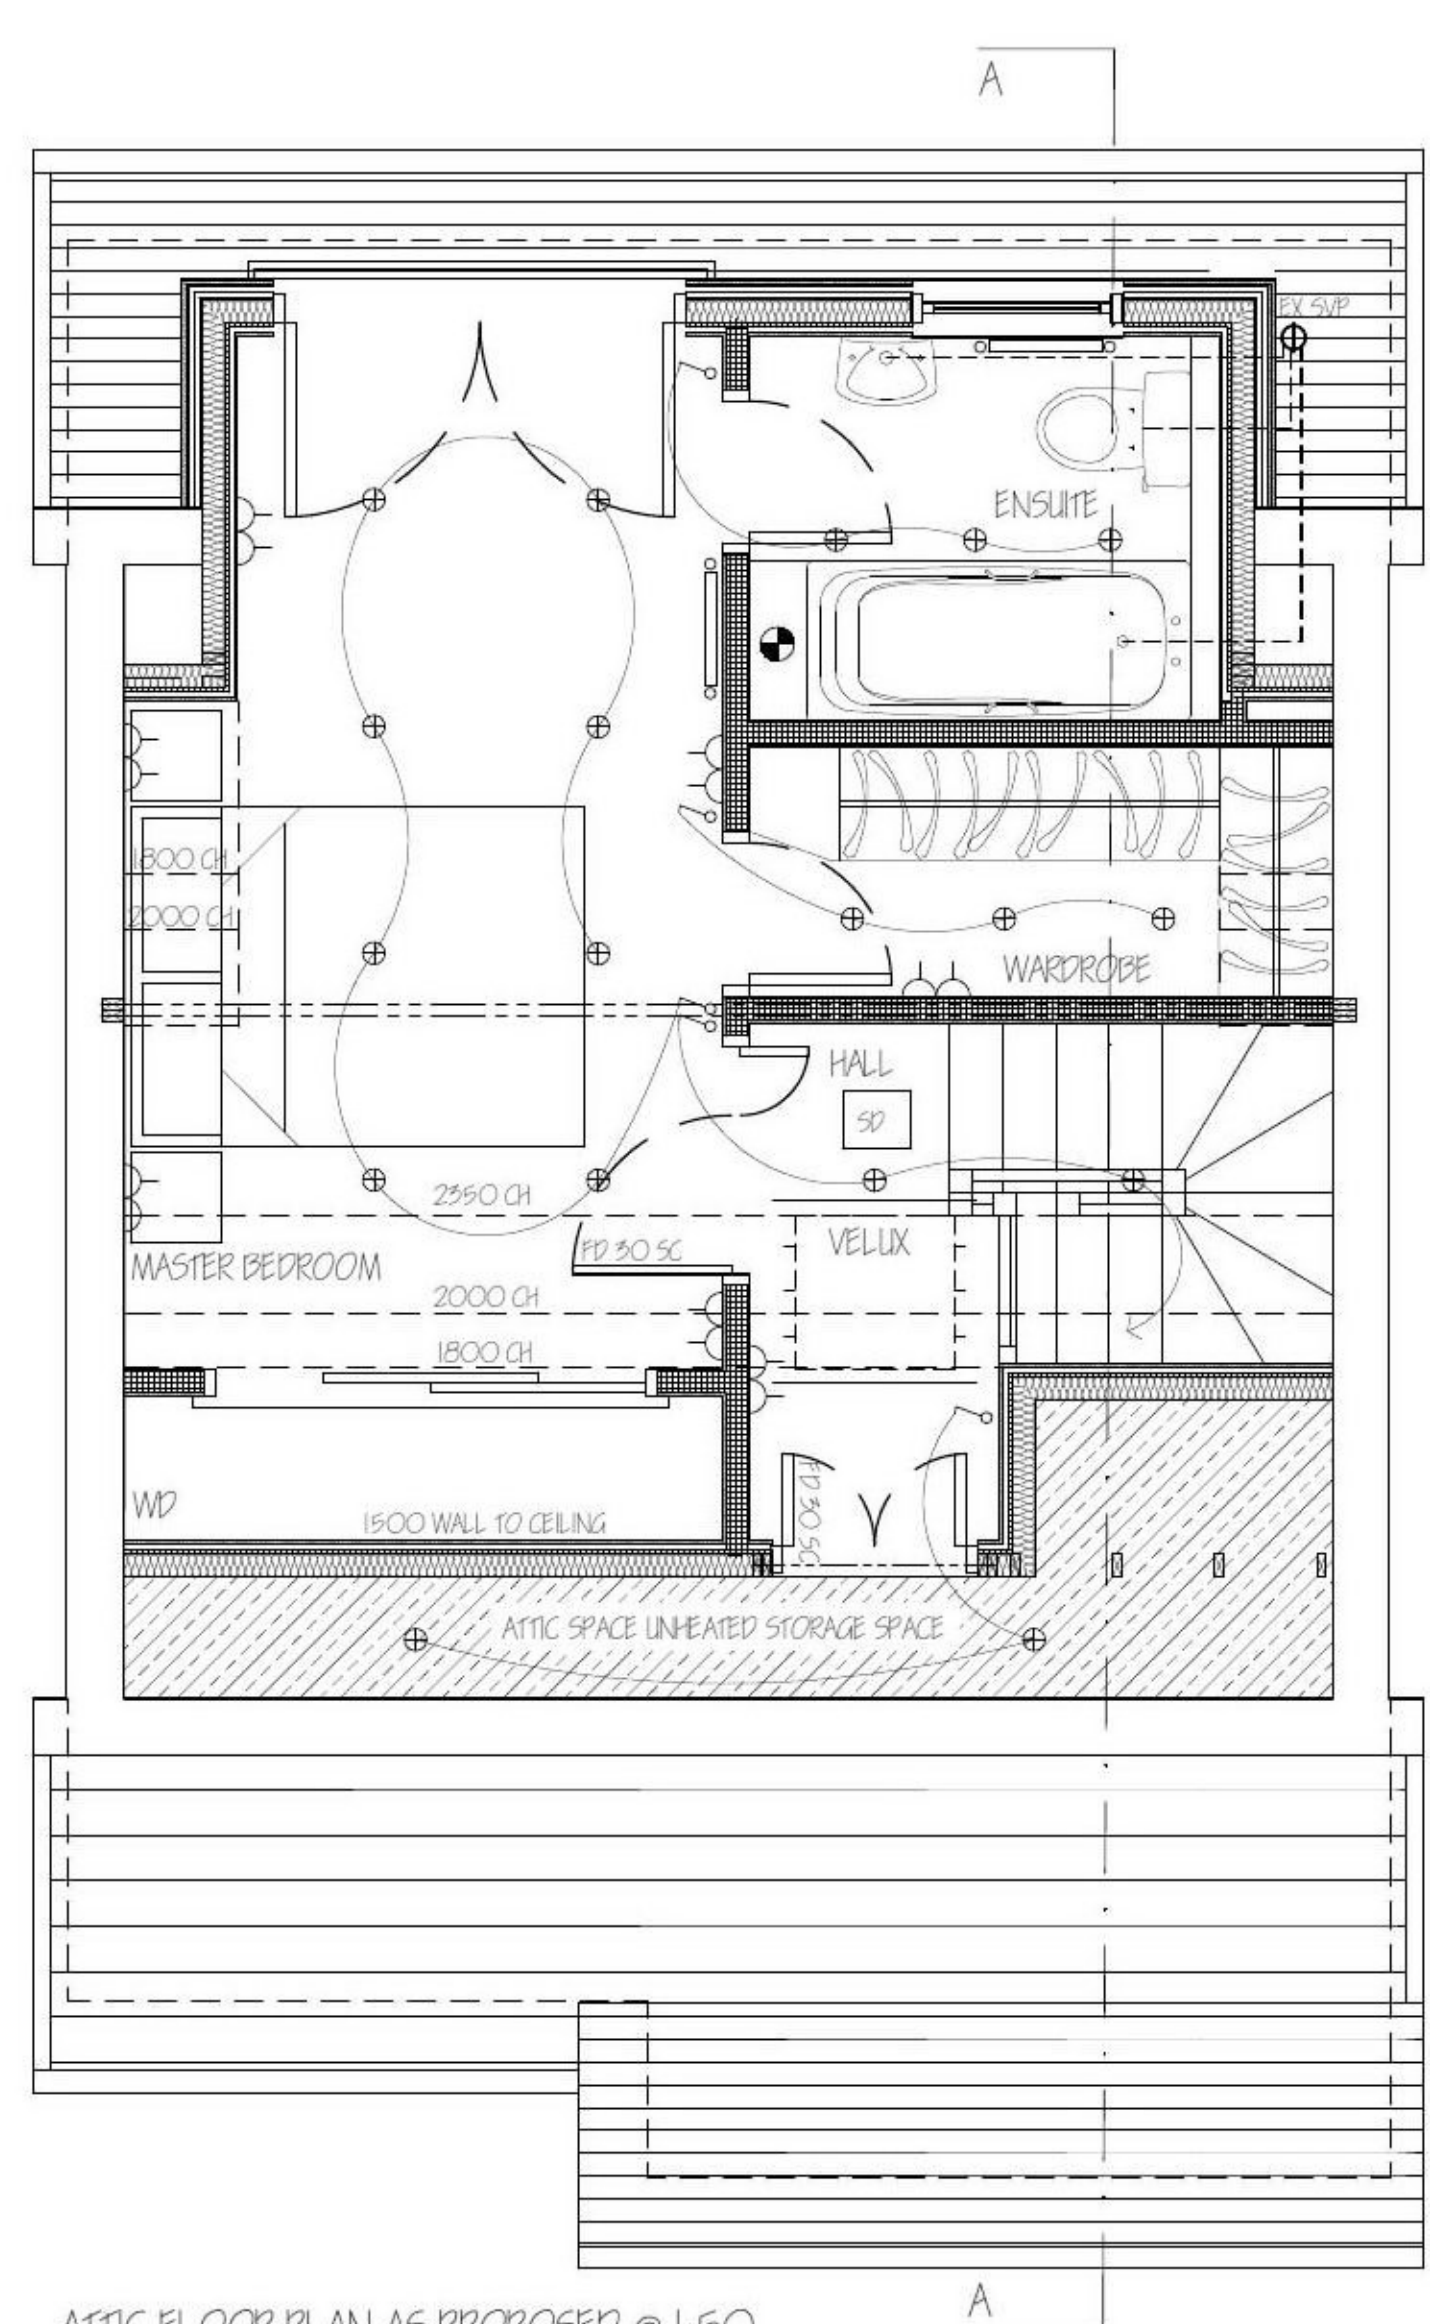

ATTIC FLOOR PLAN AS PROPOSED @ 1:50

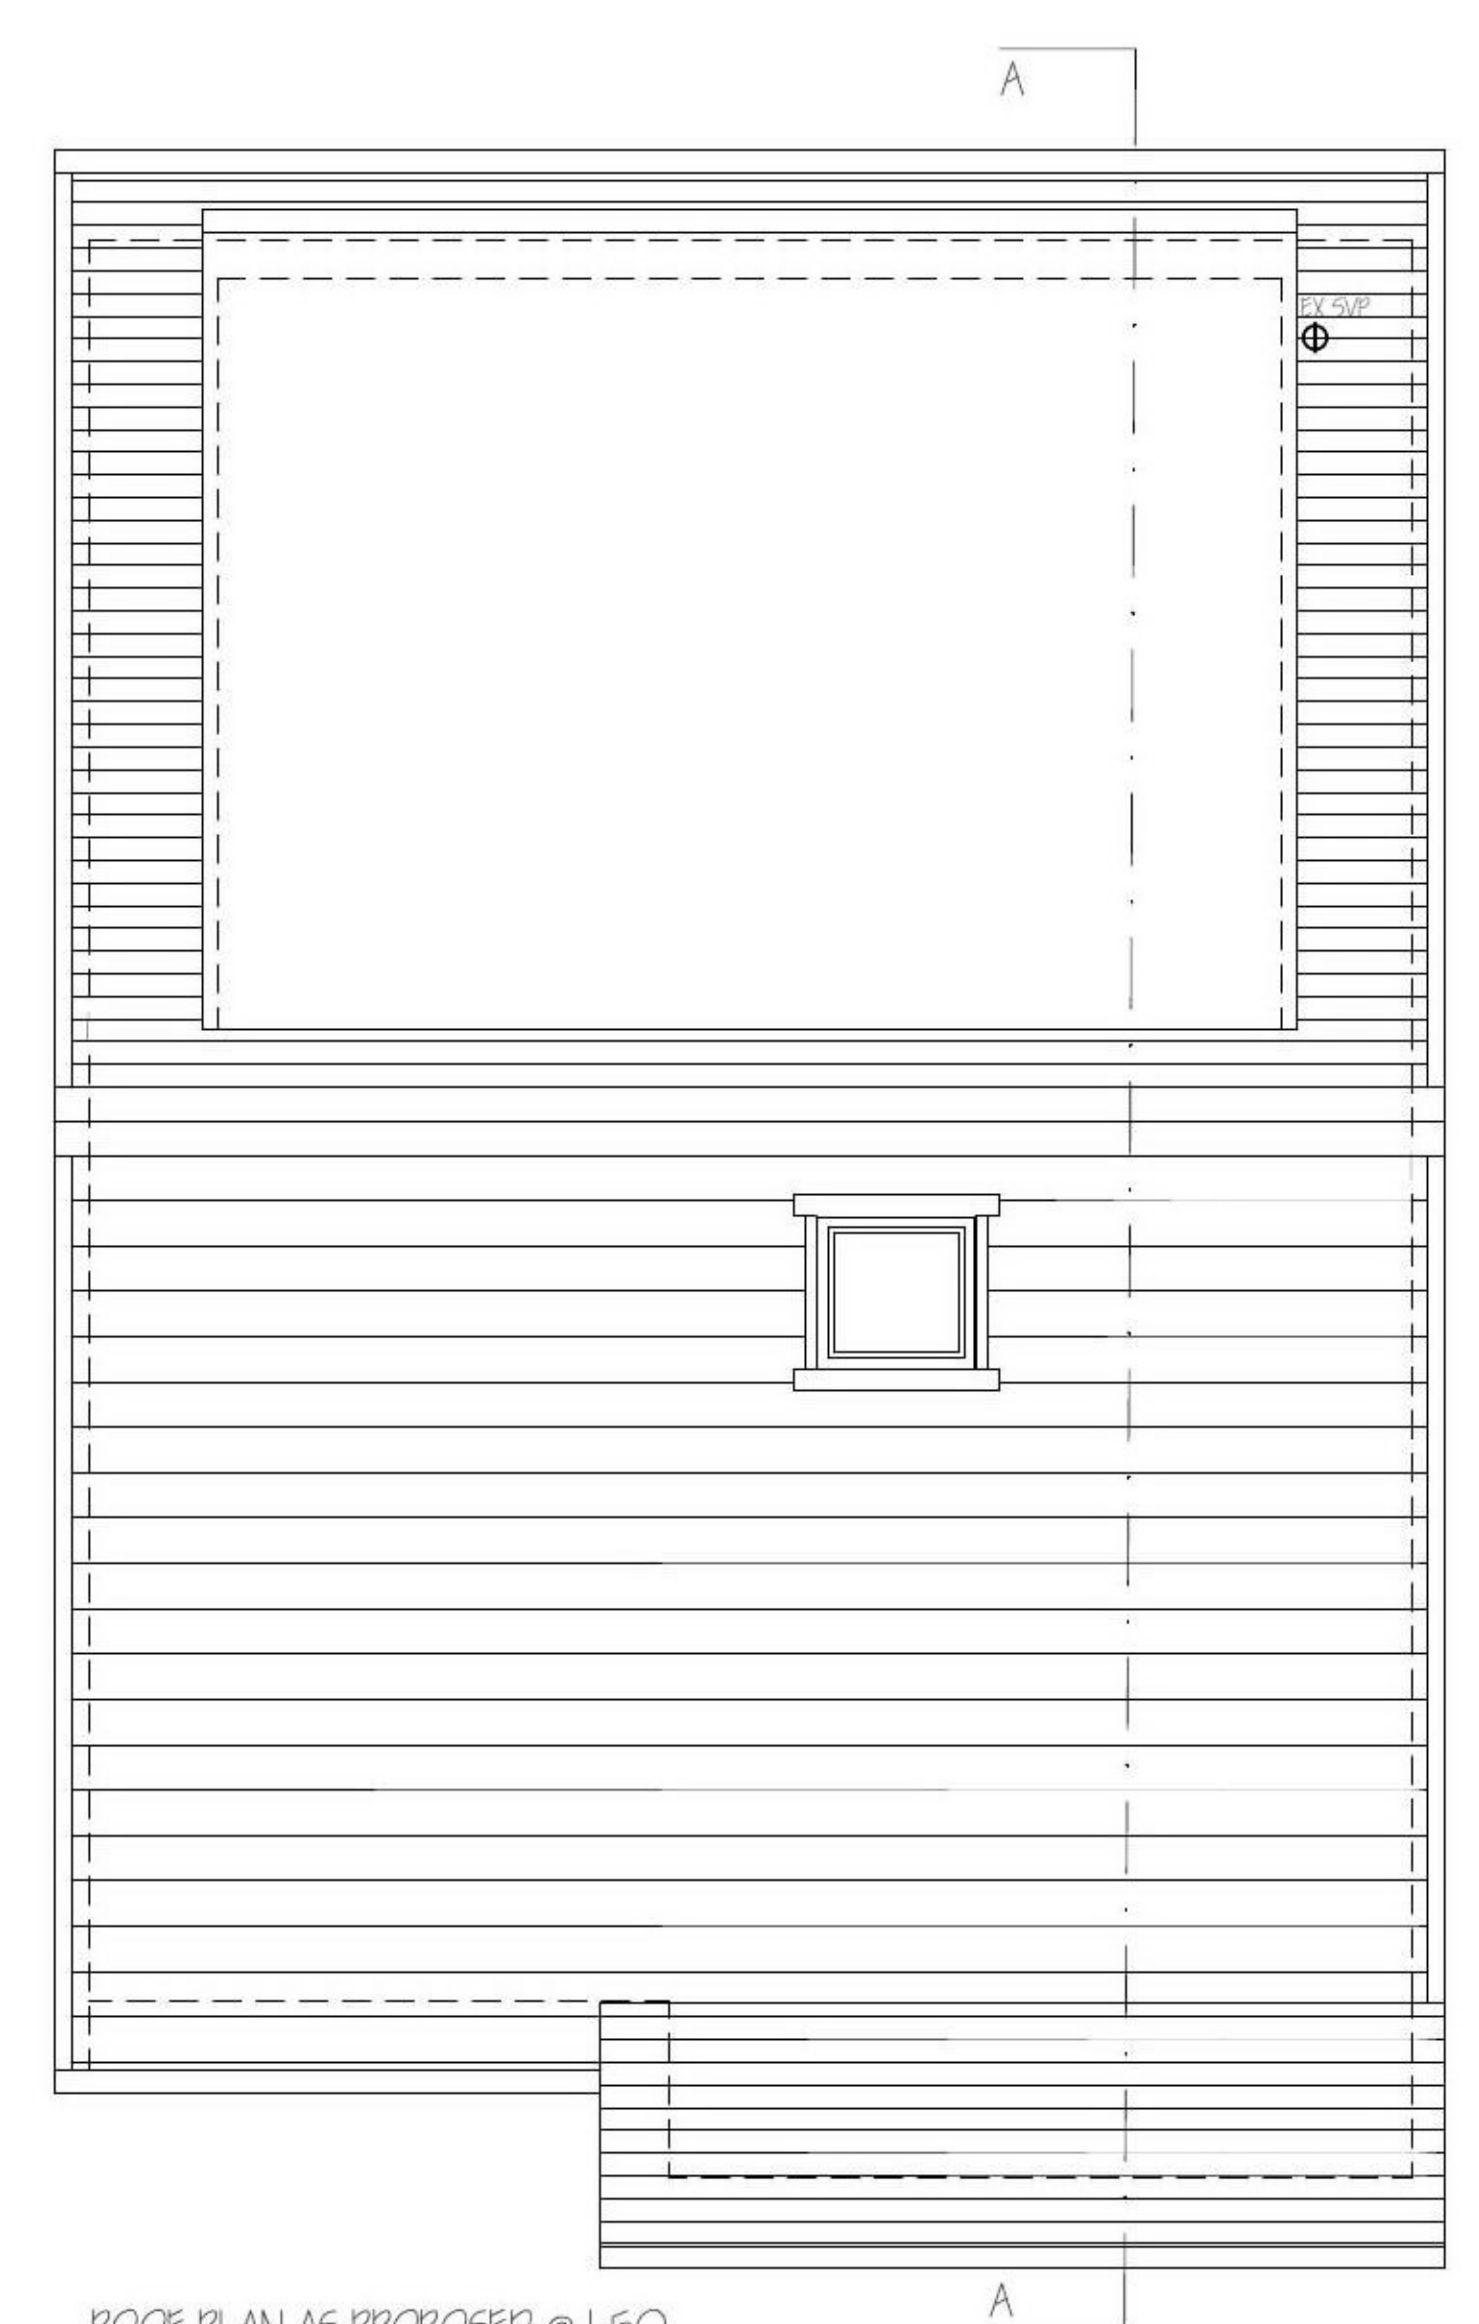

ROOF PLAN AS PROPOSED @ 1:50

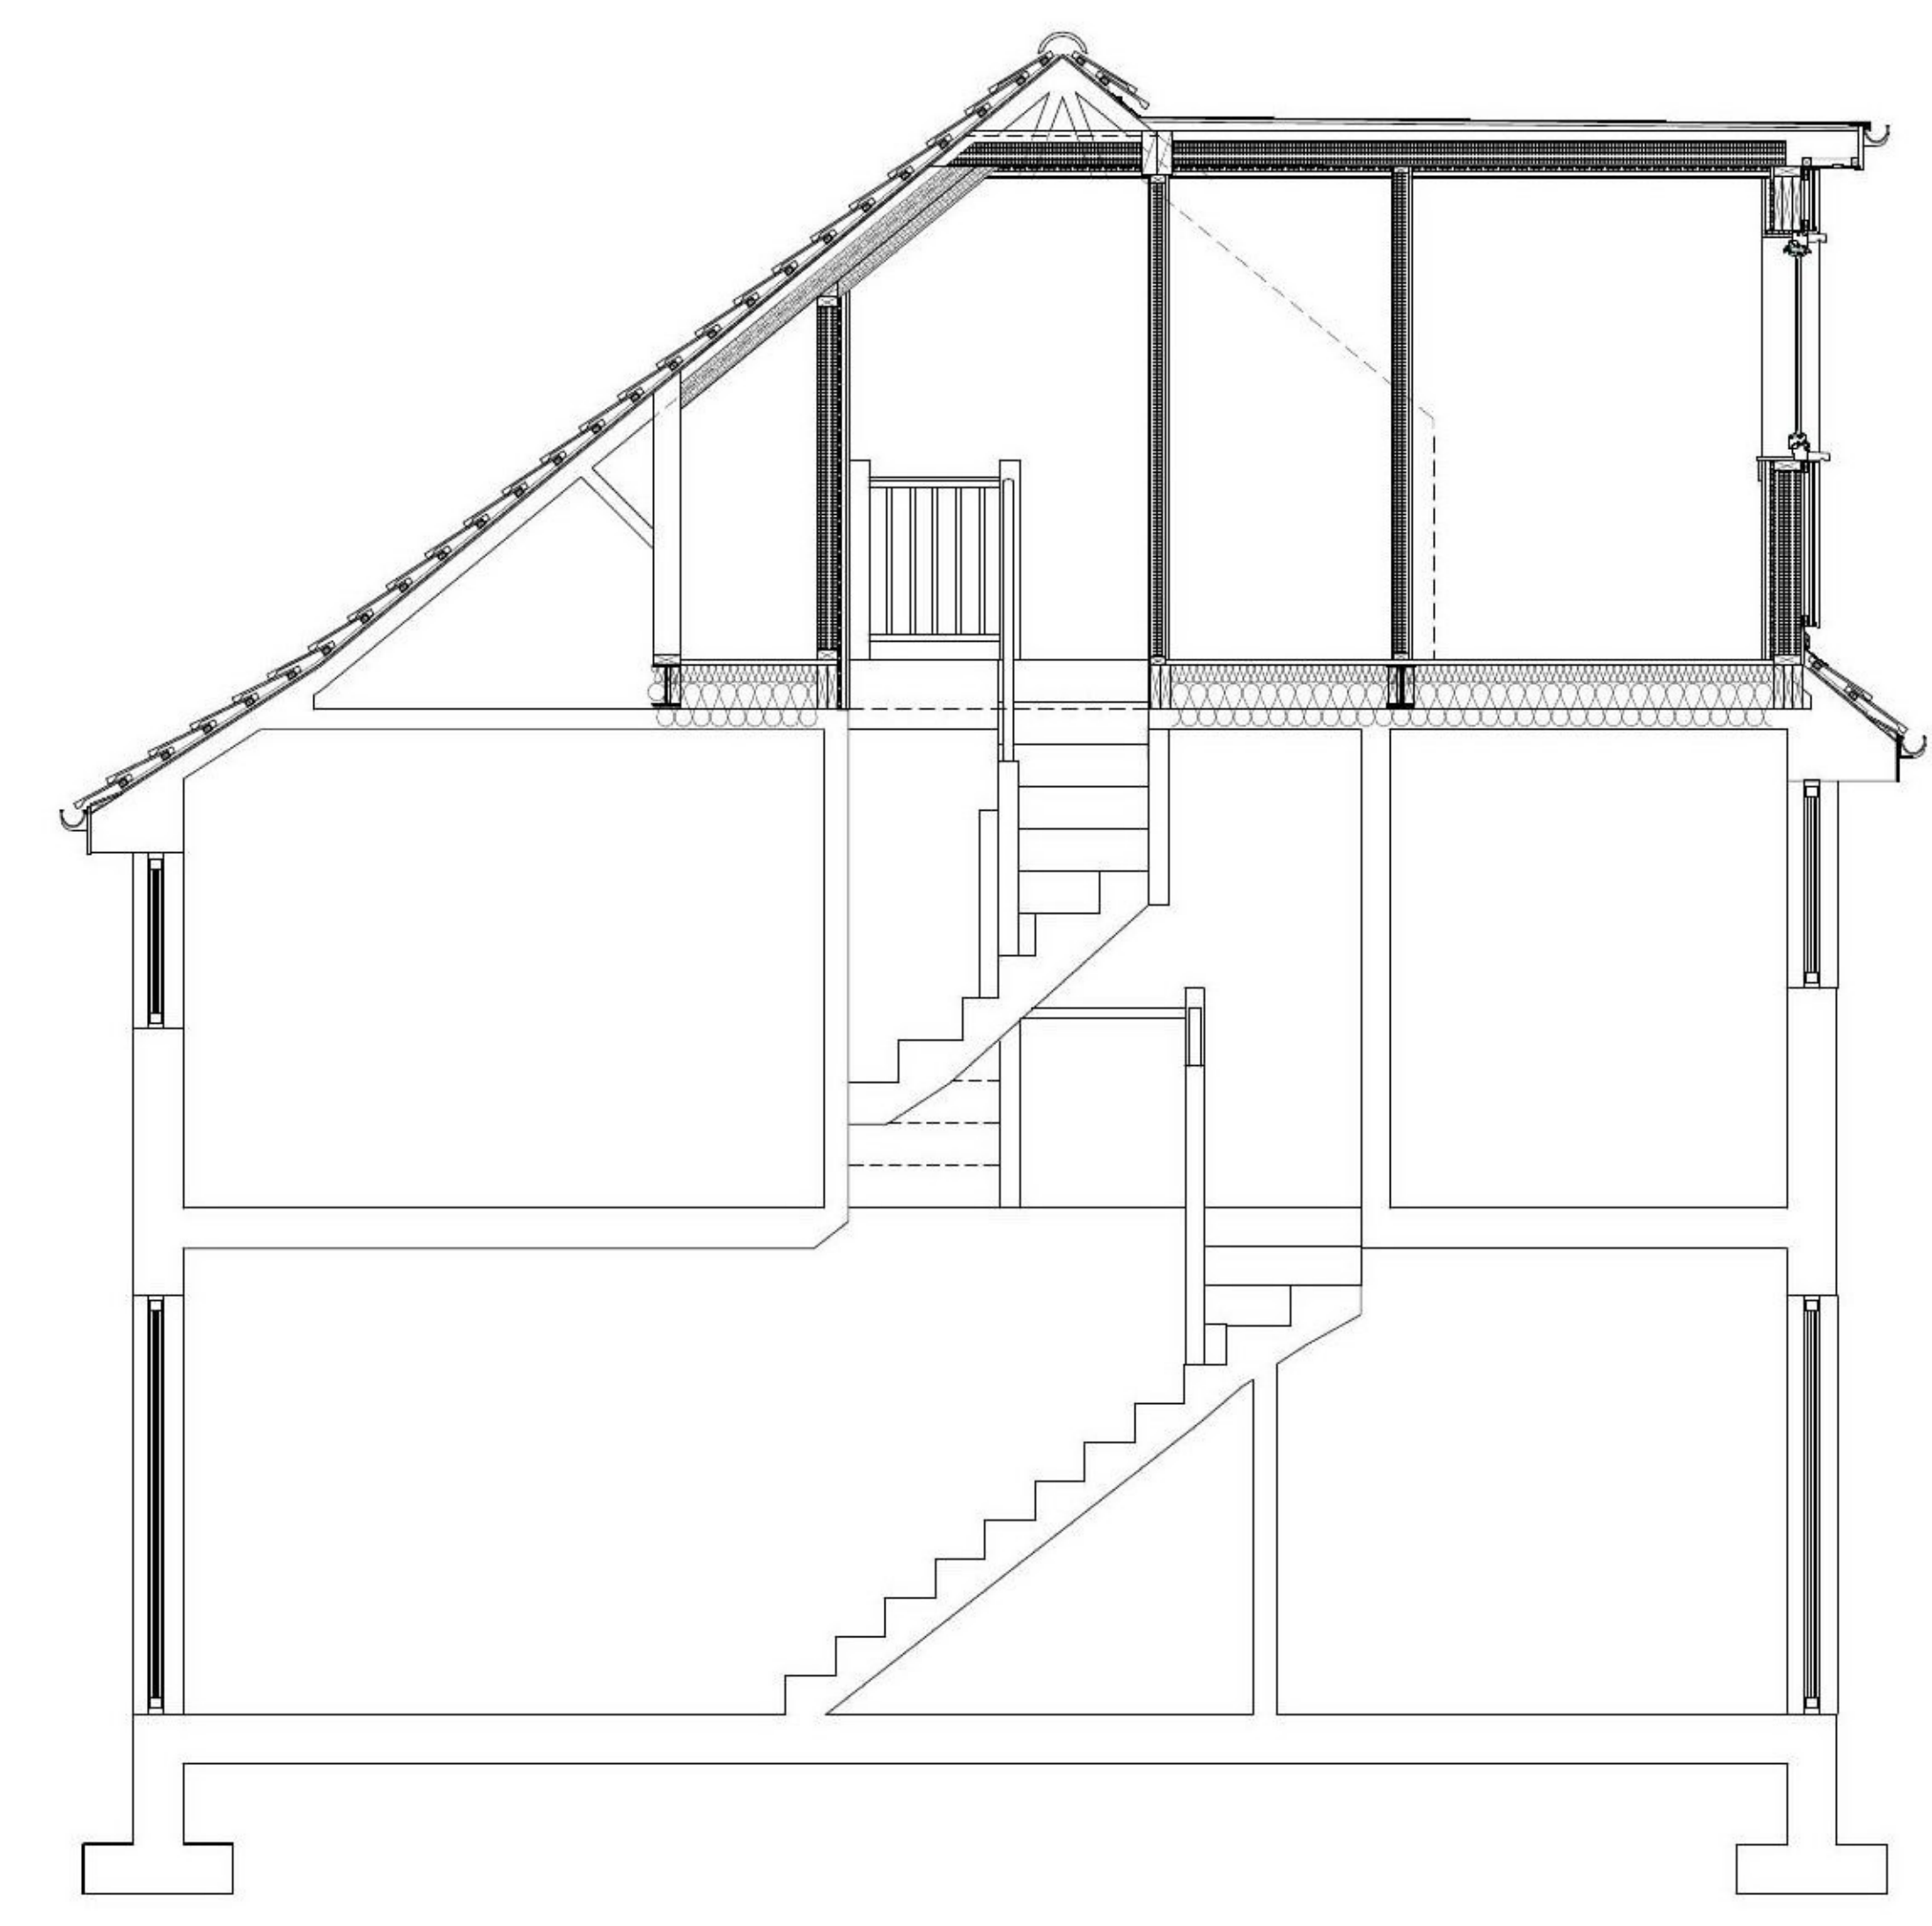

SECTION A-A AS PROPOSED @ 1:50




FRONT ELEVATION AS PROPOSED @ 1:50



SIDE ELEVATION AS PROPOSED @ 1:50



REAR ELEVATION AS PROPOSED @ 1:50

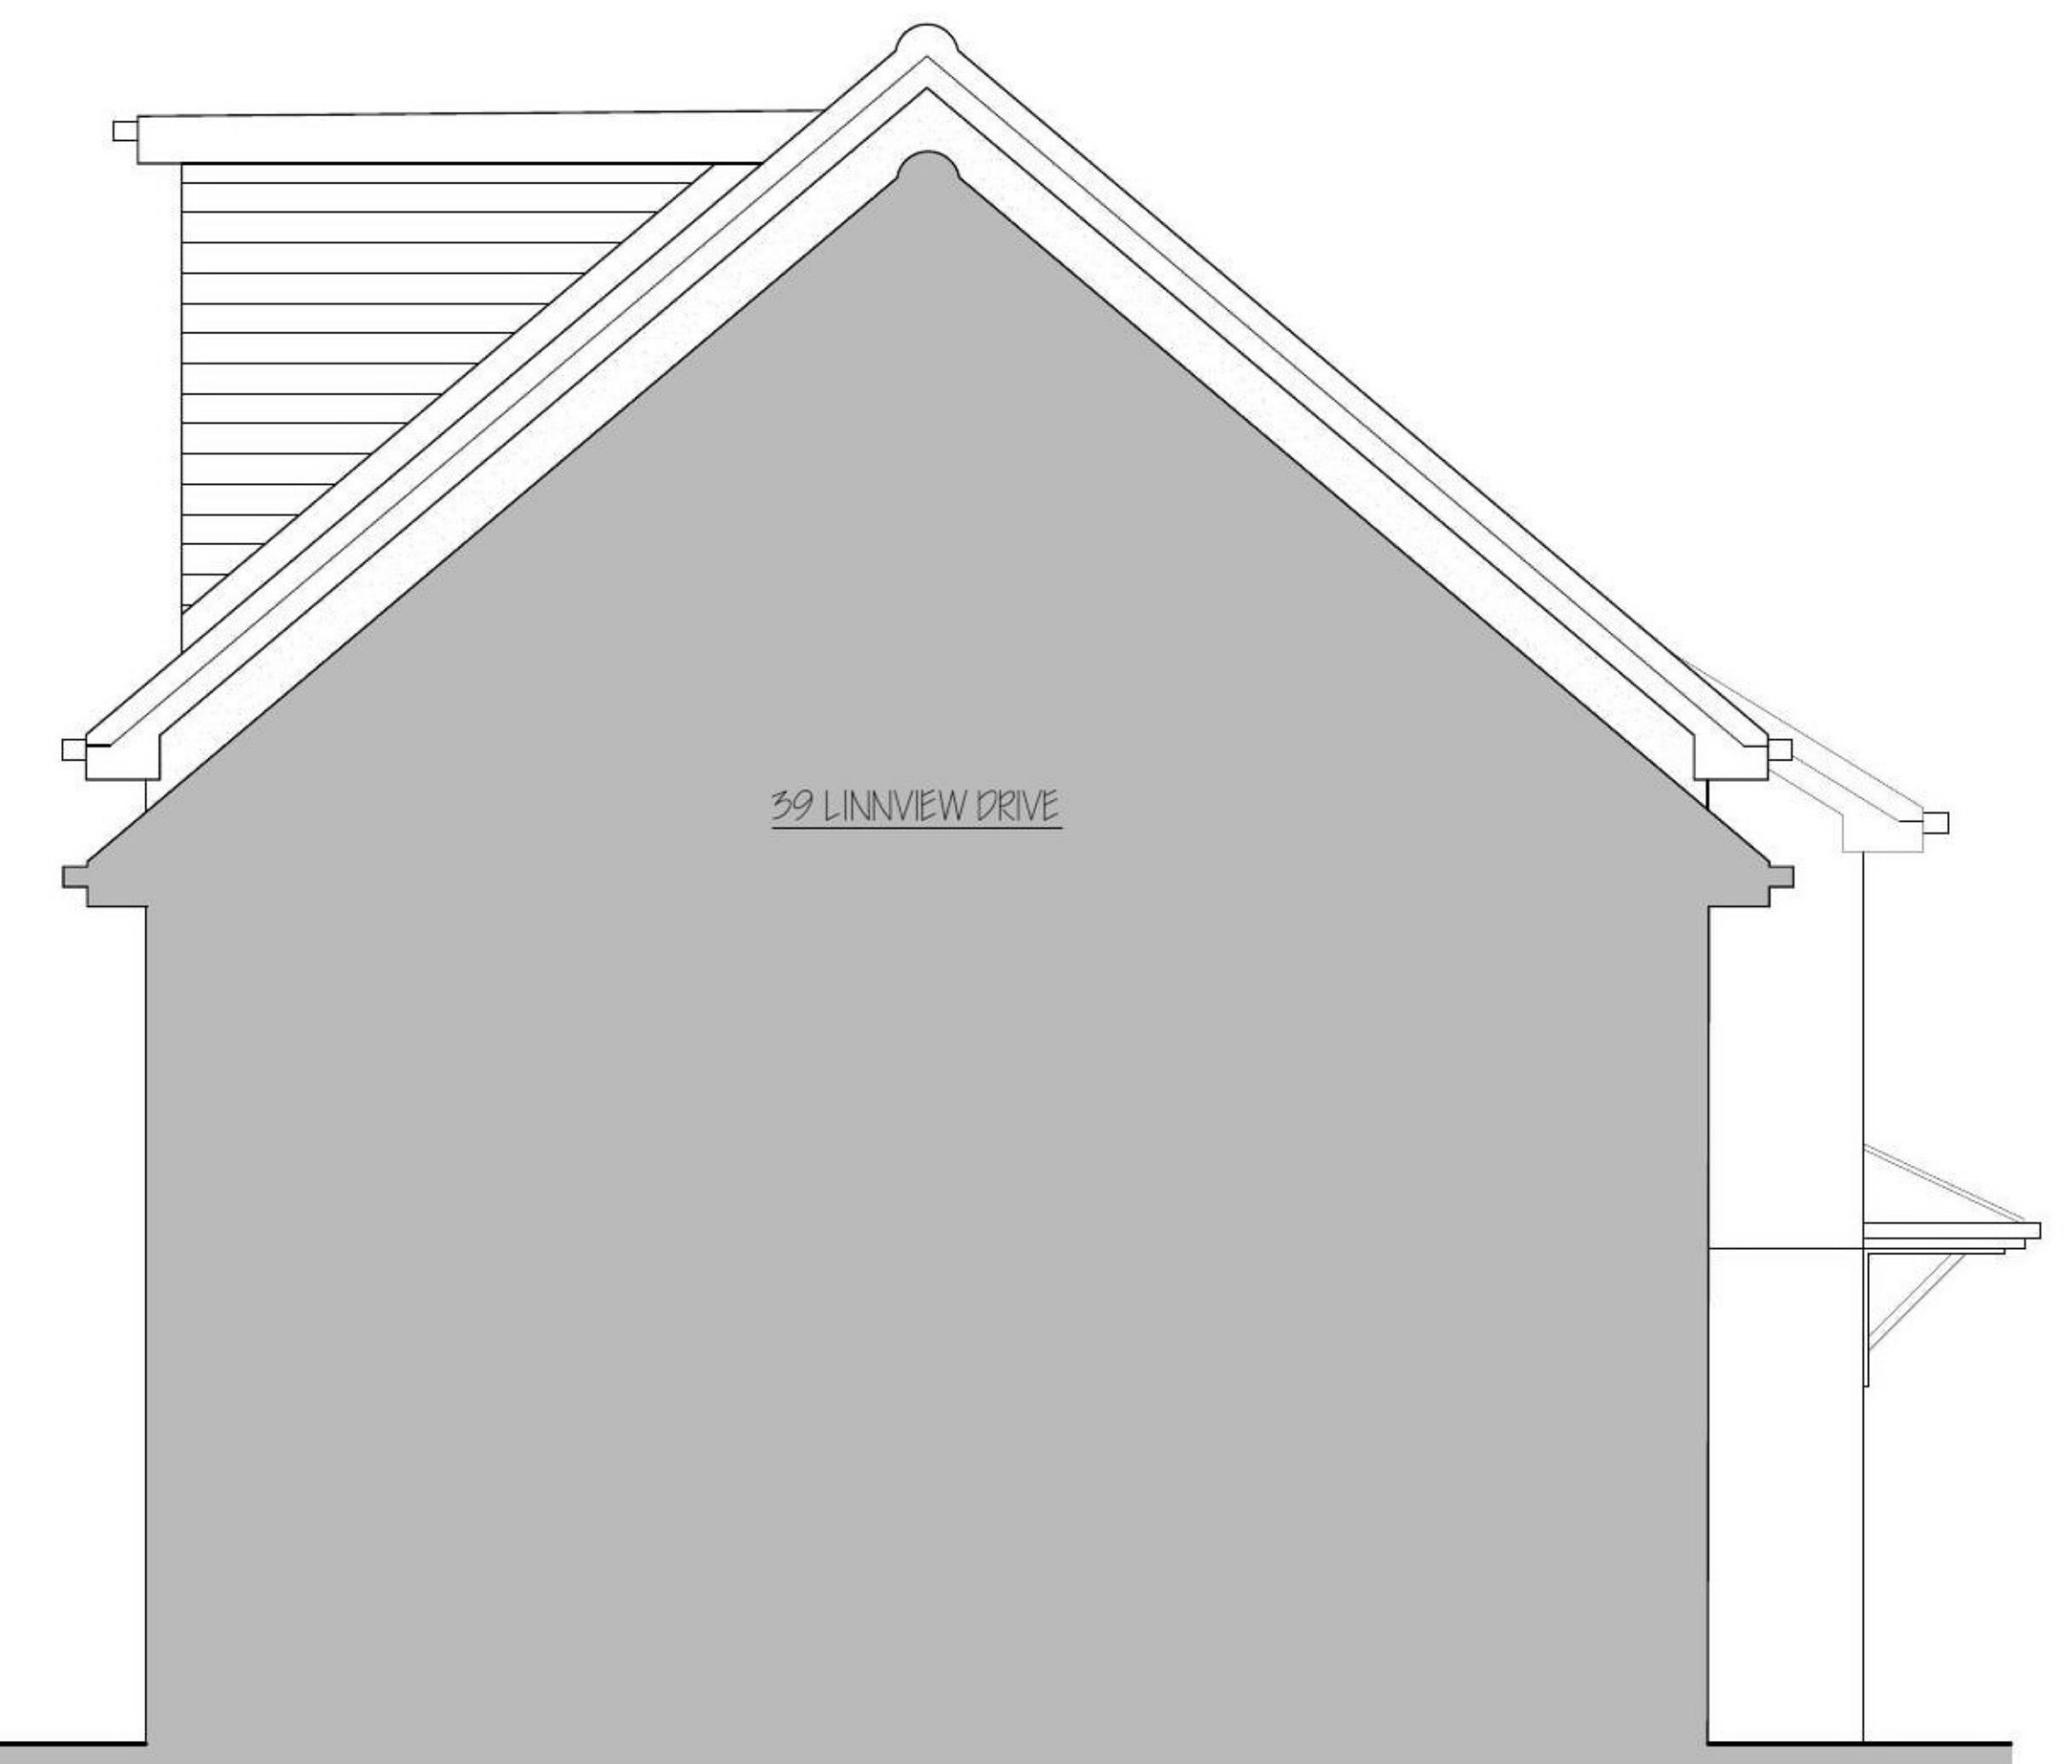

SIDE ELEVATION AS PROPOSED @ 1:50

REV	DATE	DESCRIPTION	BY	CHKD

 **Architectural Design Services**
 Office Address:
 26 Sandbank Crescent
 Glasgow, G20 0PE

CLIENT
 MR JAKE MCGREGOR

PROJECT
 41 LINNVIEW DRIVE

DRAWING TITLE
 DRAWINGS AS PROPOSED

STATUS
 PLANNING

DRAWN : BS SCALE : AS SHOWN
 CHECKED : BS ORIGINAL : A1
 JOB No : 1097 DATE : OCT 20

DRAWING NUMBER
 L(20)102