





SOUTH EAST ELEVATION  
1:100

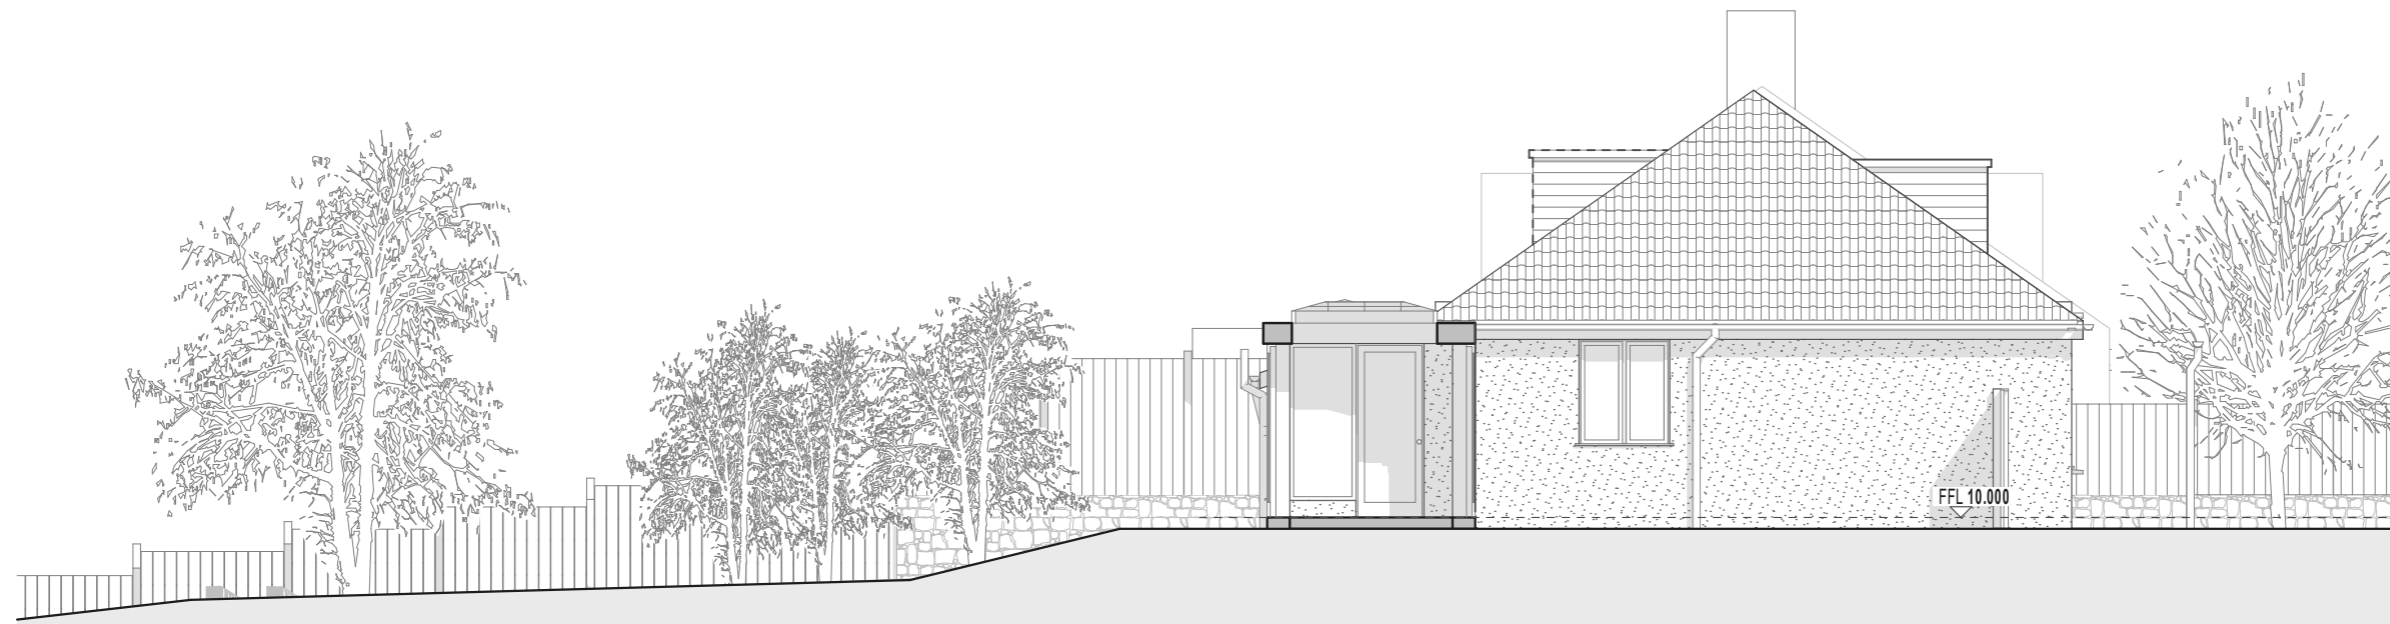


NORTH WEST ELEVATION  
1:100

 

**EXISTING MATERIALS**

Walls: Pebble Dash Render  
 Roof: Double Roman  
 Doors: uPVC  
 Windows: uPVC

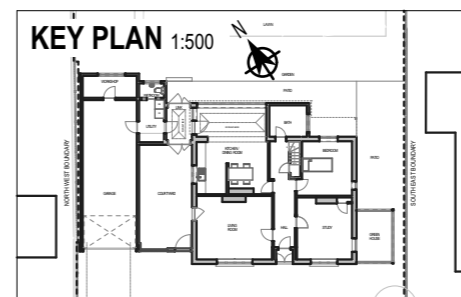

**NOTE** © COPYRIGHT  
 1. THIS DRAWING IS COPYRIGHT.  
 2. WORK TO FIGURED DIMENSIONS ONLY. CHECK ALL DIMENSIONS ON SITE PRIOR TO CONSTRUCTION.  
 3. ALL CONSTRUCTION TO COMPLY WITH CURRENT BUILDING REGULATIONS, RELEVANT MANUFACTURERS' DETAILS, RELEVANT BRITISH STANDARDS AND CODES OF PRACTICE.

**CHARLES LOUVERSE RIBA**  
 Chartered Architect  
 67A Cheap Street, Sherborne, Dorset, DT9 3BA.  
 Telephone & Fax.: 01935 817622

Drawing title:  
**EXISTING SOUTH EAST AND NORTH WEST ELEVATIONS**

Client: Mr & Mrs Taylor  
 Project: Arncliffe, Marston Road, Sherborne, Dorset. DT9 4BL

Scale: 1:100 @ A3  
 Date: 06 OCT 2020  
 Drawn by: JB  
 No: 2002/ 07