




EAST ELEVATION

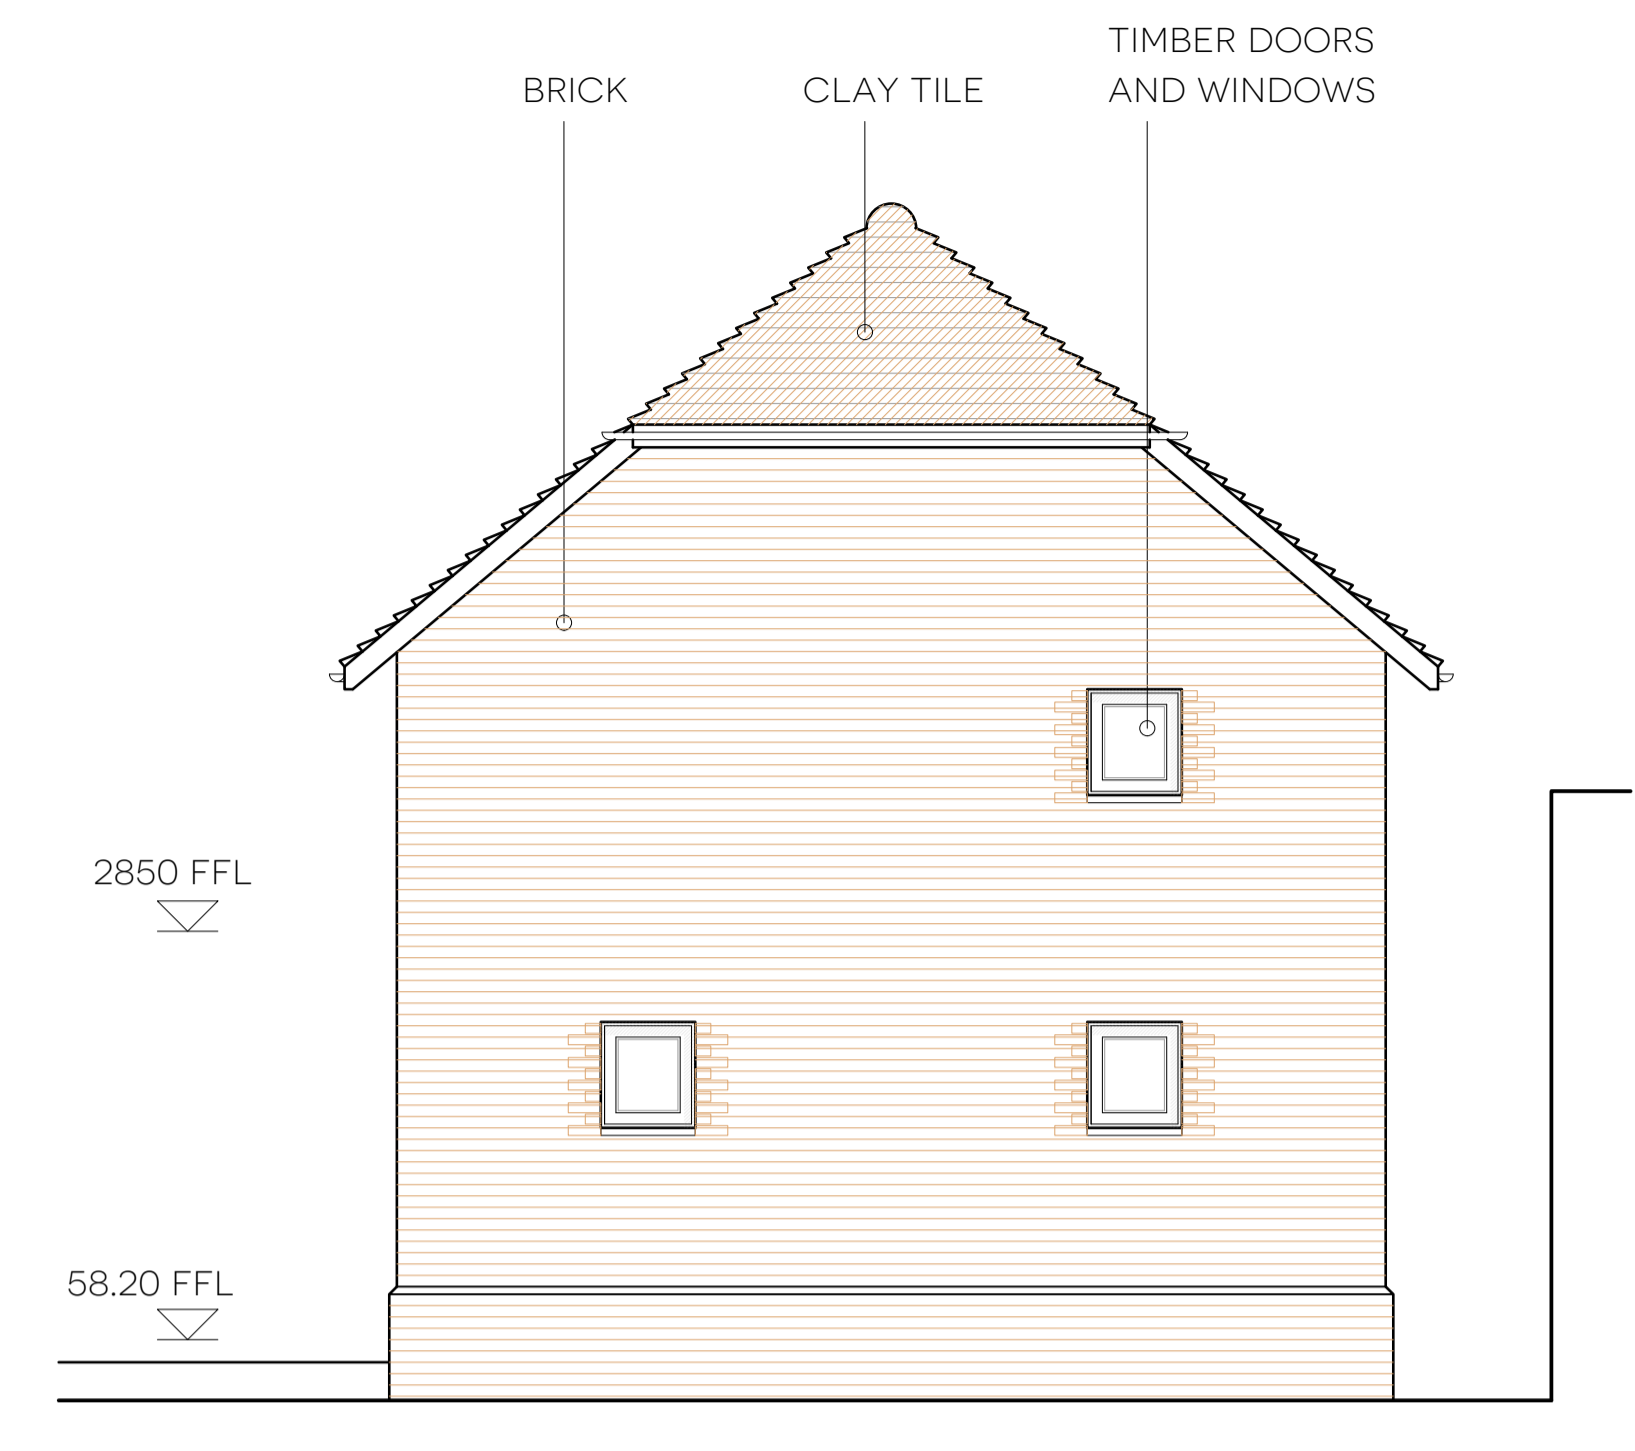


NORTH ELEVATION

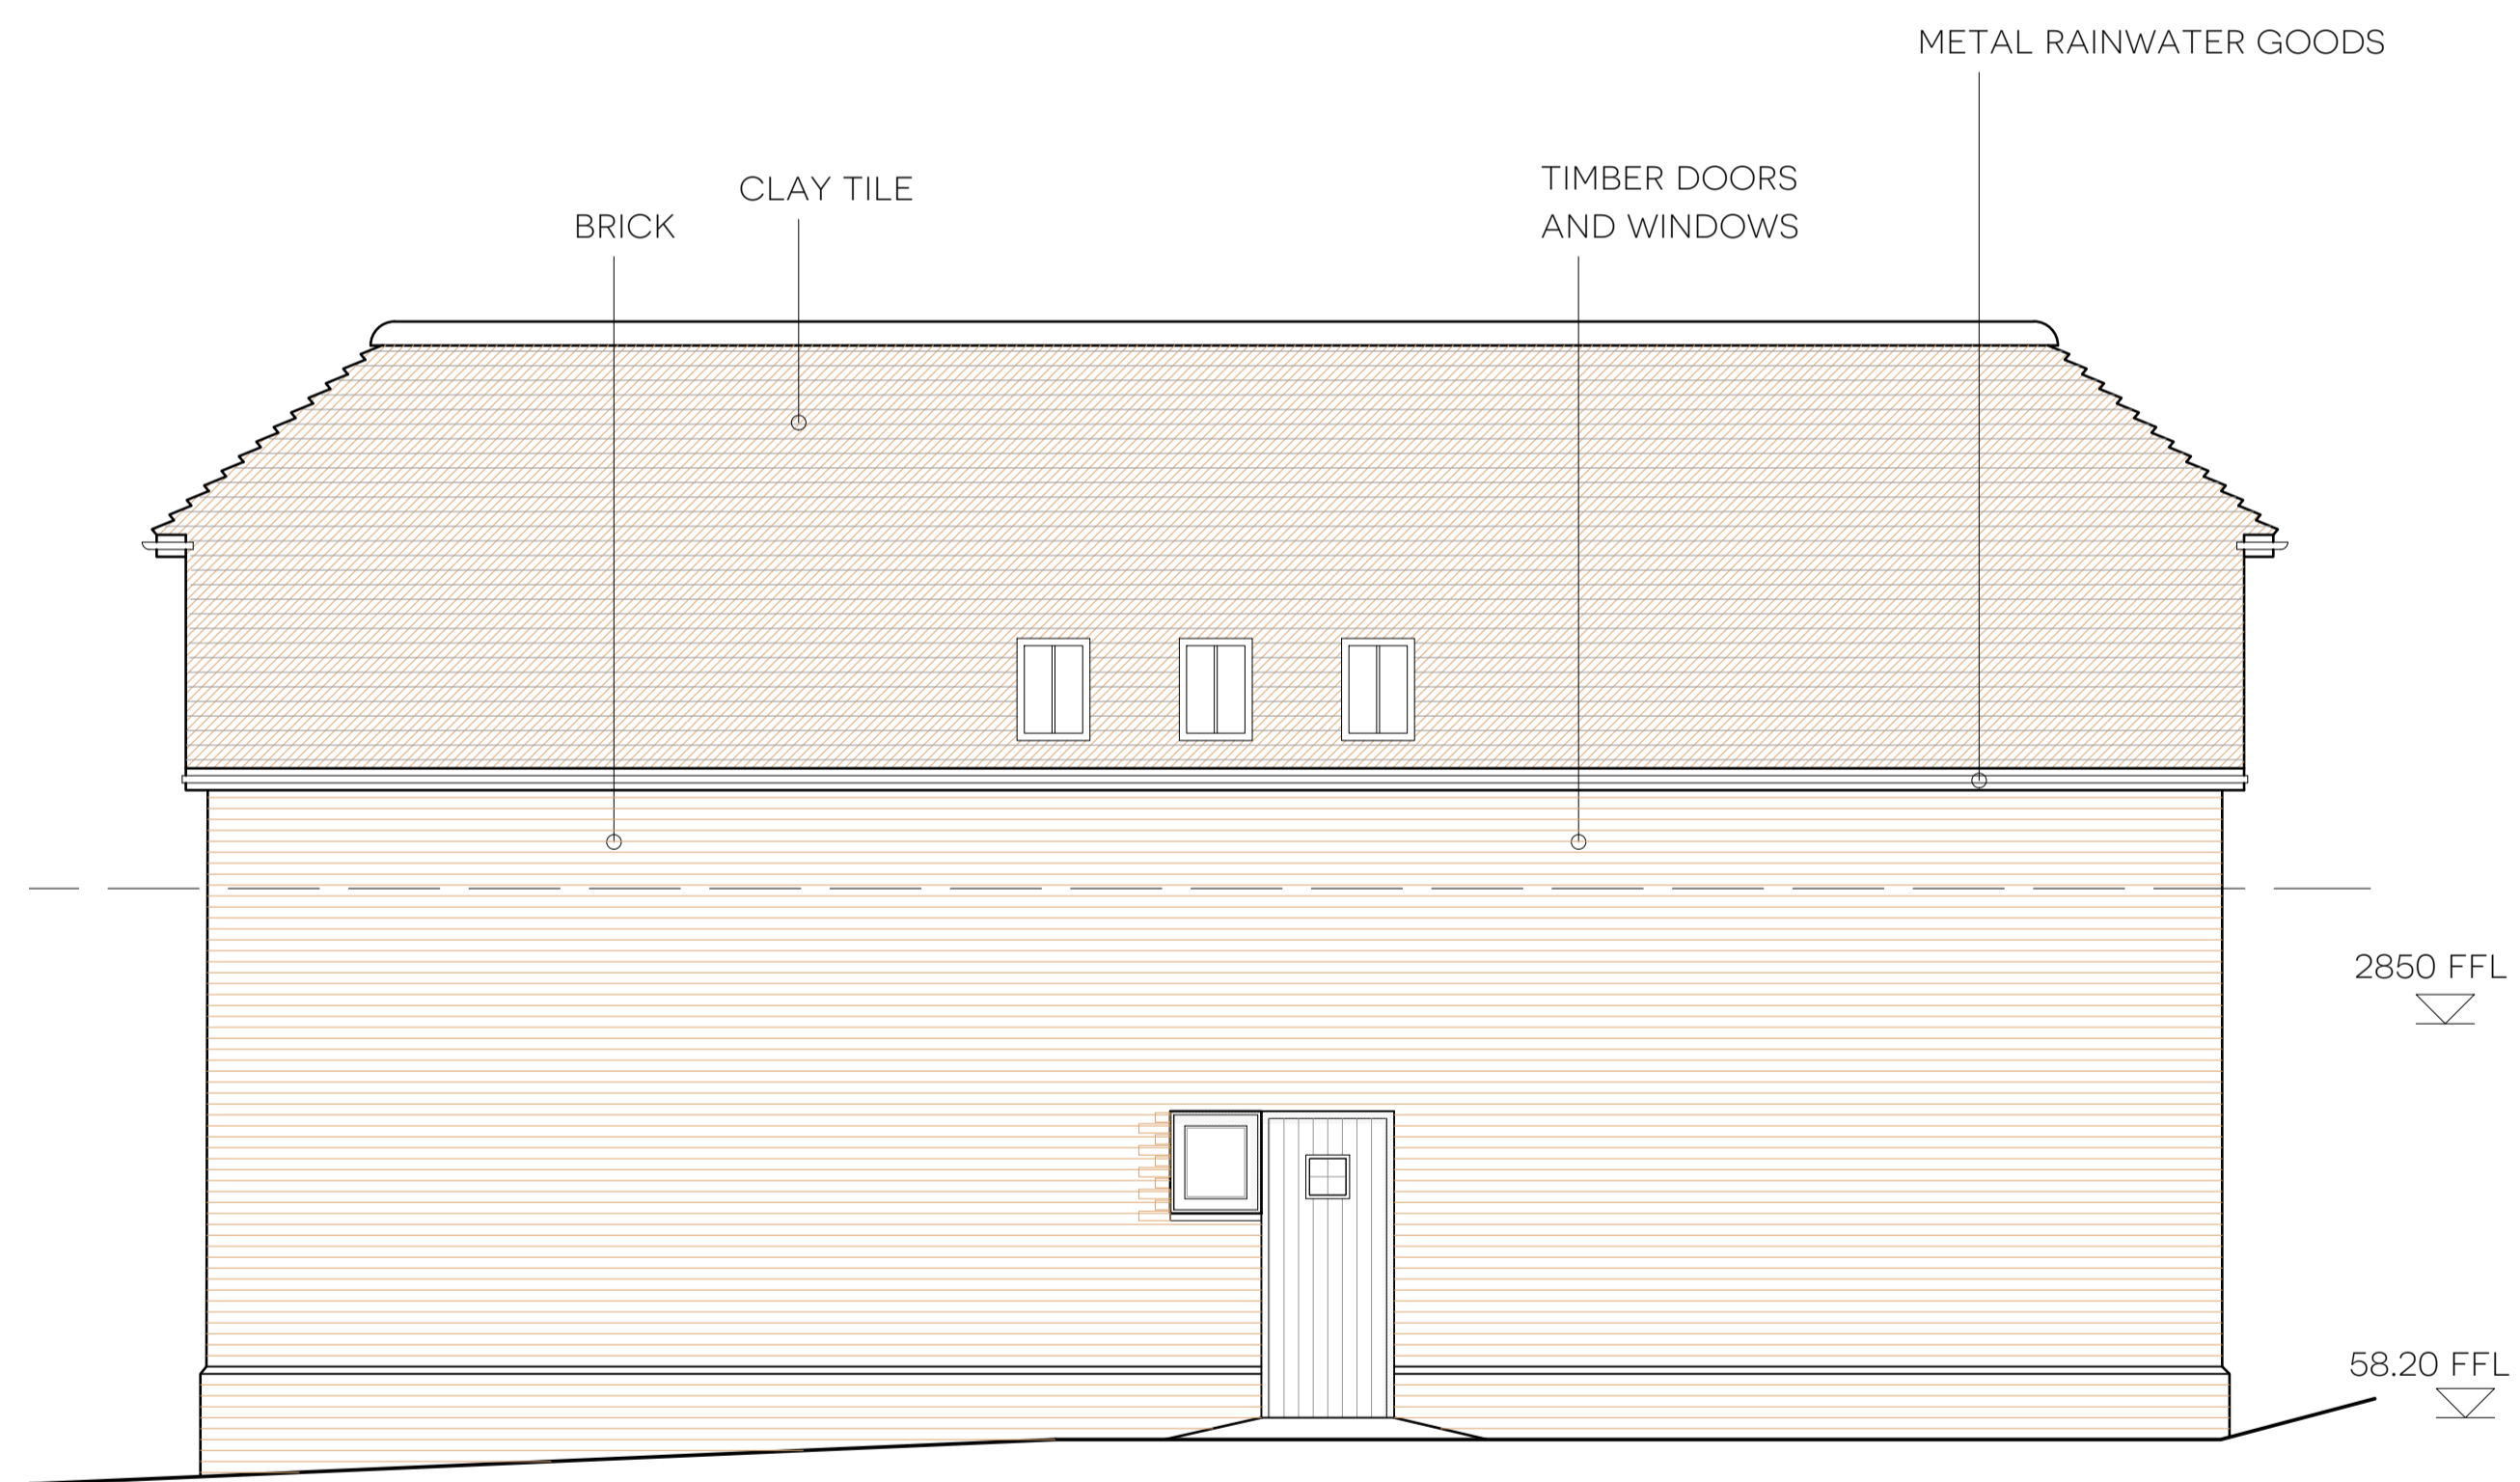

WEST ELEVATION

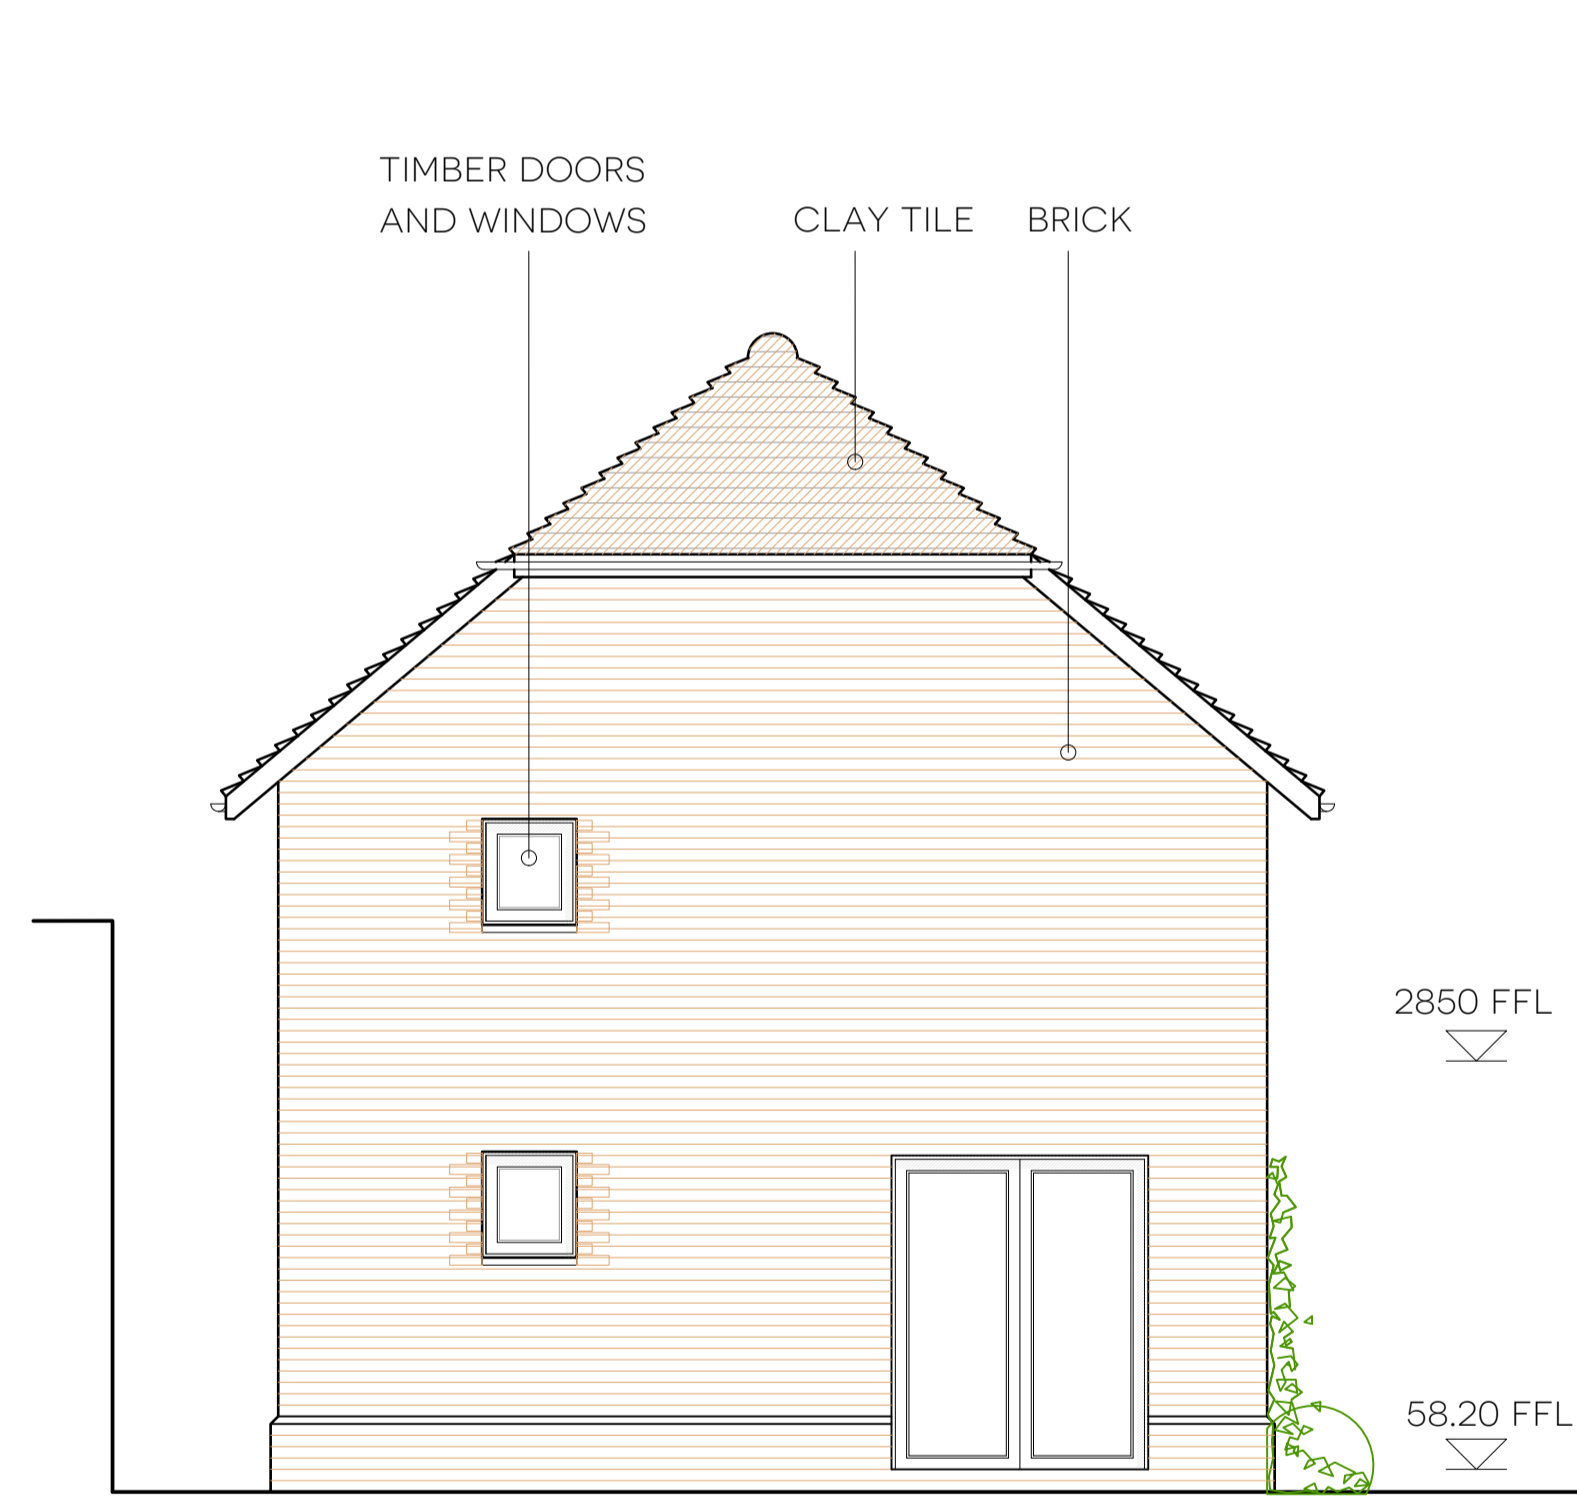


SOUTH ELEVATION

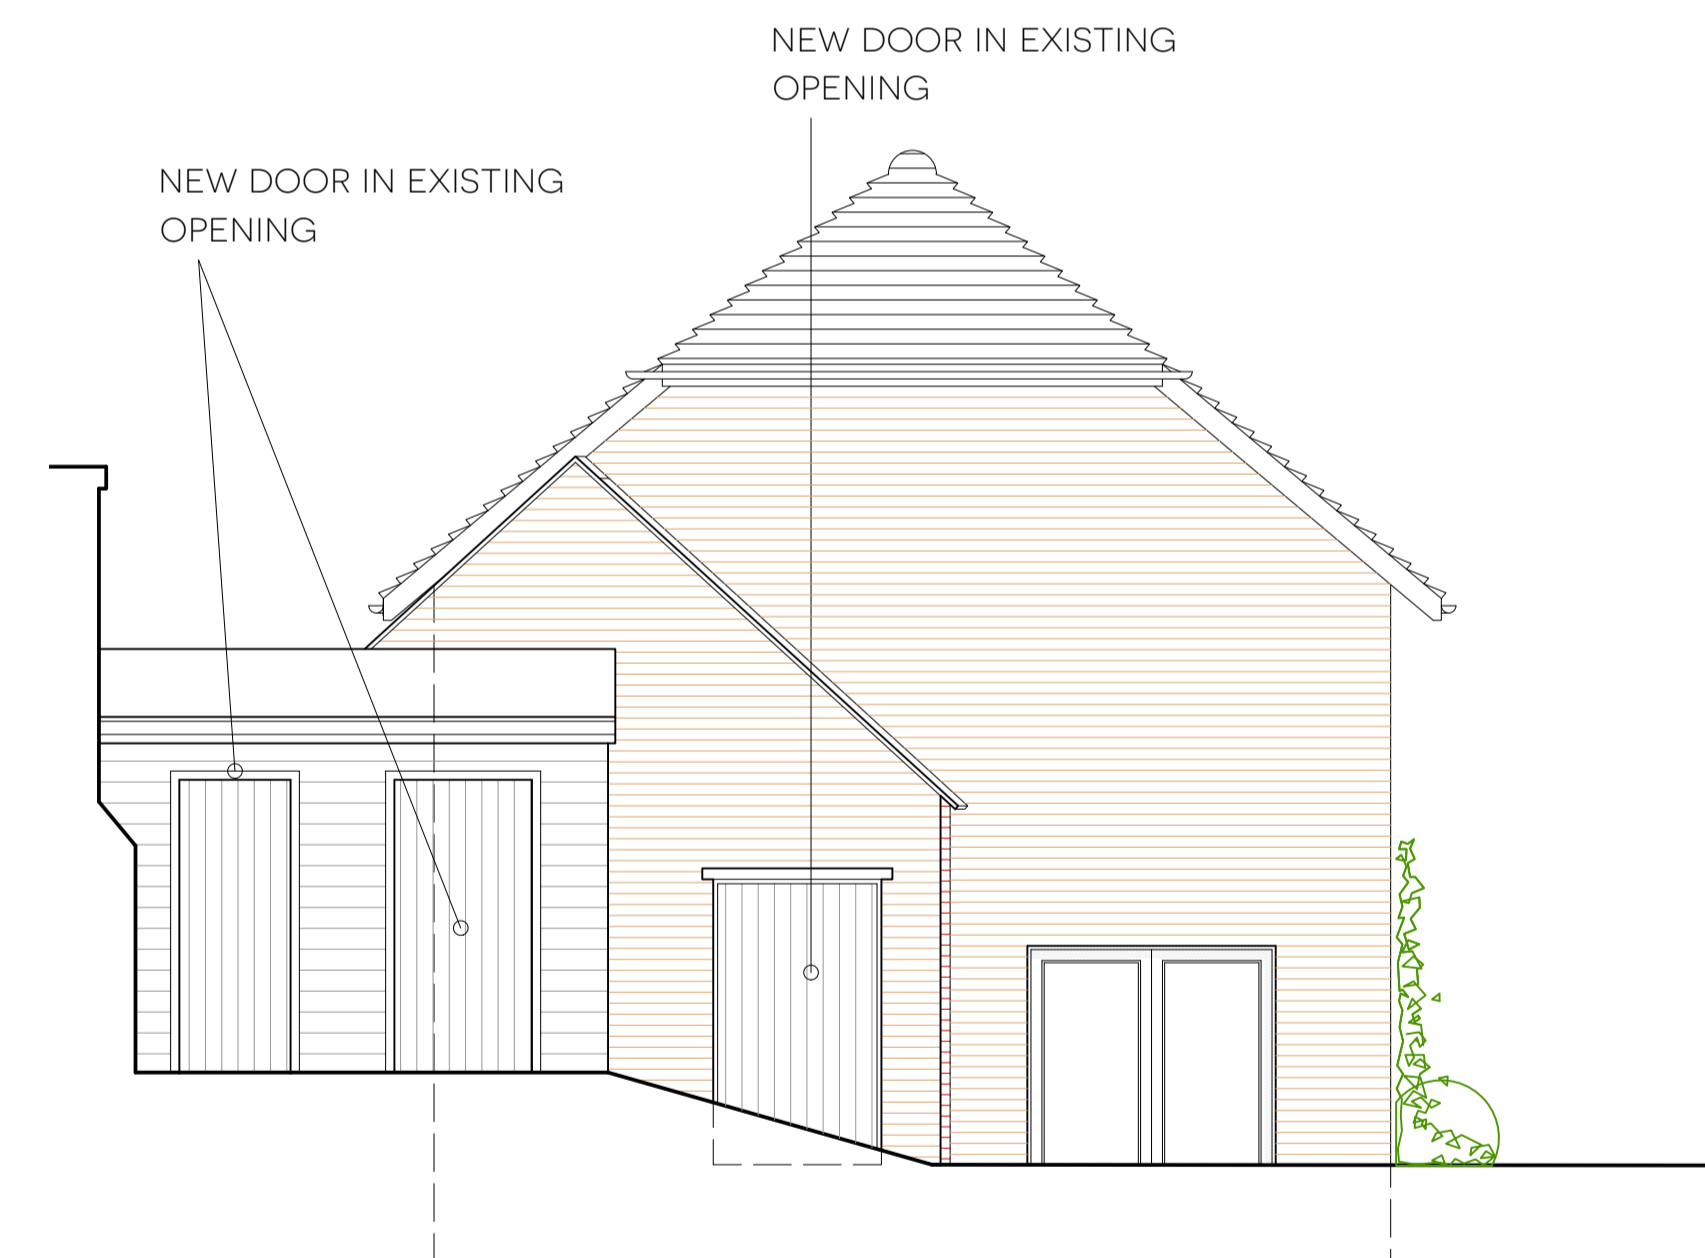

SOUTH ELEVATION (COMMUNITY WC AND STORE)

REDEVELOPMENT OF WEST KNIGHTON FARM

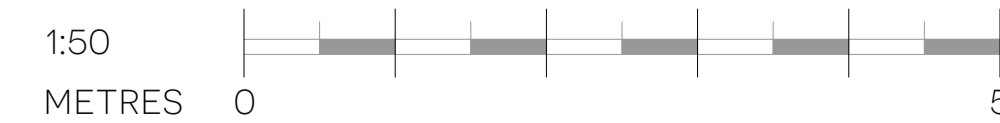

PL- 1246- 110 F  
PLANNING

TITLE: PLOT 8 PROPOSED ELEVATIONS  
PROJECT: REDEVELOPMENT OF WEST KNIGHTON FARM  
CLIENT:  
SCALE: 1:50 @ A1 DATE: NOV.19 DRAWN BY: LA

