

SCHEDULE OF ACCOMMODATION


PLOT 1	124 SQM	3 BED 5 PERSON SEMI DETACHED COTTAGE
PLOT 2	162 SQM	4 BED 8 PERSON SEMI DETACHED COTTAGE
PLOT 3	100SQM	3 BED 5 PERSON COTTAGE TERRACE
PLOT 4	100 SQM	3 BED 5 PERSON COTTAGE TERRACE
PLOT 5	80 SQM	2 BED 4 PERSON COTTAGE TERRACE
PLOT 6	140SQM	3 BED 6 PERSON BARN
PLOT 7	100SQM	3 BED 6 PERSON BARN
PLOT 8	76SQM	2 BED 4 PERSON FLAT OVER GARAGE

PARKING
 UNALLOCATED SPACES THE OLD BARN = 2
 UNALLOCATED SPACES GRANARY = 2
 UNALLOCATED SPACES = 16
 UNALLOCATED VISITOR SPACES = 3
 TOTAL = 23 SPACES

KEY

[Symbol]	EXISTING WALL
[Symbol]	NEW WALL
[Symbol]	DEMOLITIONS
[Symbol]	AMENITY GRASS
[Symbol]	PERMEABLE PAVING
[Symbol]	CONCRETE SLABS
[Symbol]	TARMAC
[Symbol]	GRANITE KERB STONE
[Symbol]	CONCRETE KERB STONE

REDEVELOPMENT OF WEST KNIGHTON FARM

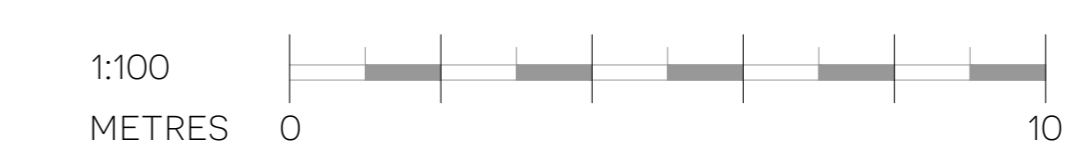

PL - 1246- 100 D
PLANNING
 TITLE: PROPOSED SITE PLAN
 PROJECT: REDEVELOPMENT OF WEST KNIGHTON FARM
 CLIENT: -
 SCALE: 1:100 @ A0 DATE: NOV 19 DRAWN BY: LA



THIS DRAWING AND DESIGN IS FOR INFORMATION ONLY AND IS NOT TO BE USED FOR CONSTRUCTION. THE DRAWING IS THE PROPERTY OF SPASE LTD. ANY REUSE OR REPRODUCTION OF THIS DRAWING WITHOUT THE WRITTEN CONSENT OF SPASE LTD. IS STRICTLY PROHIBITED. ALL DIMENSIONS AND SETBACKS ARE TO BE CHECKED ON SITE BEFORE CONSTRUCTION. ANY DISCREPANCY IS TO BE REPORTED TO THE ARCHITECTS AT ONCE.