 

 
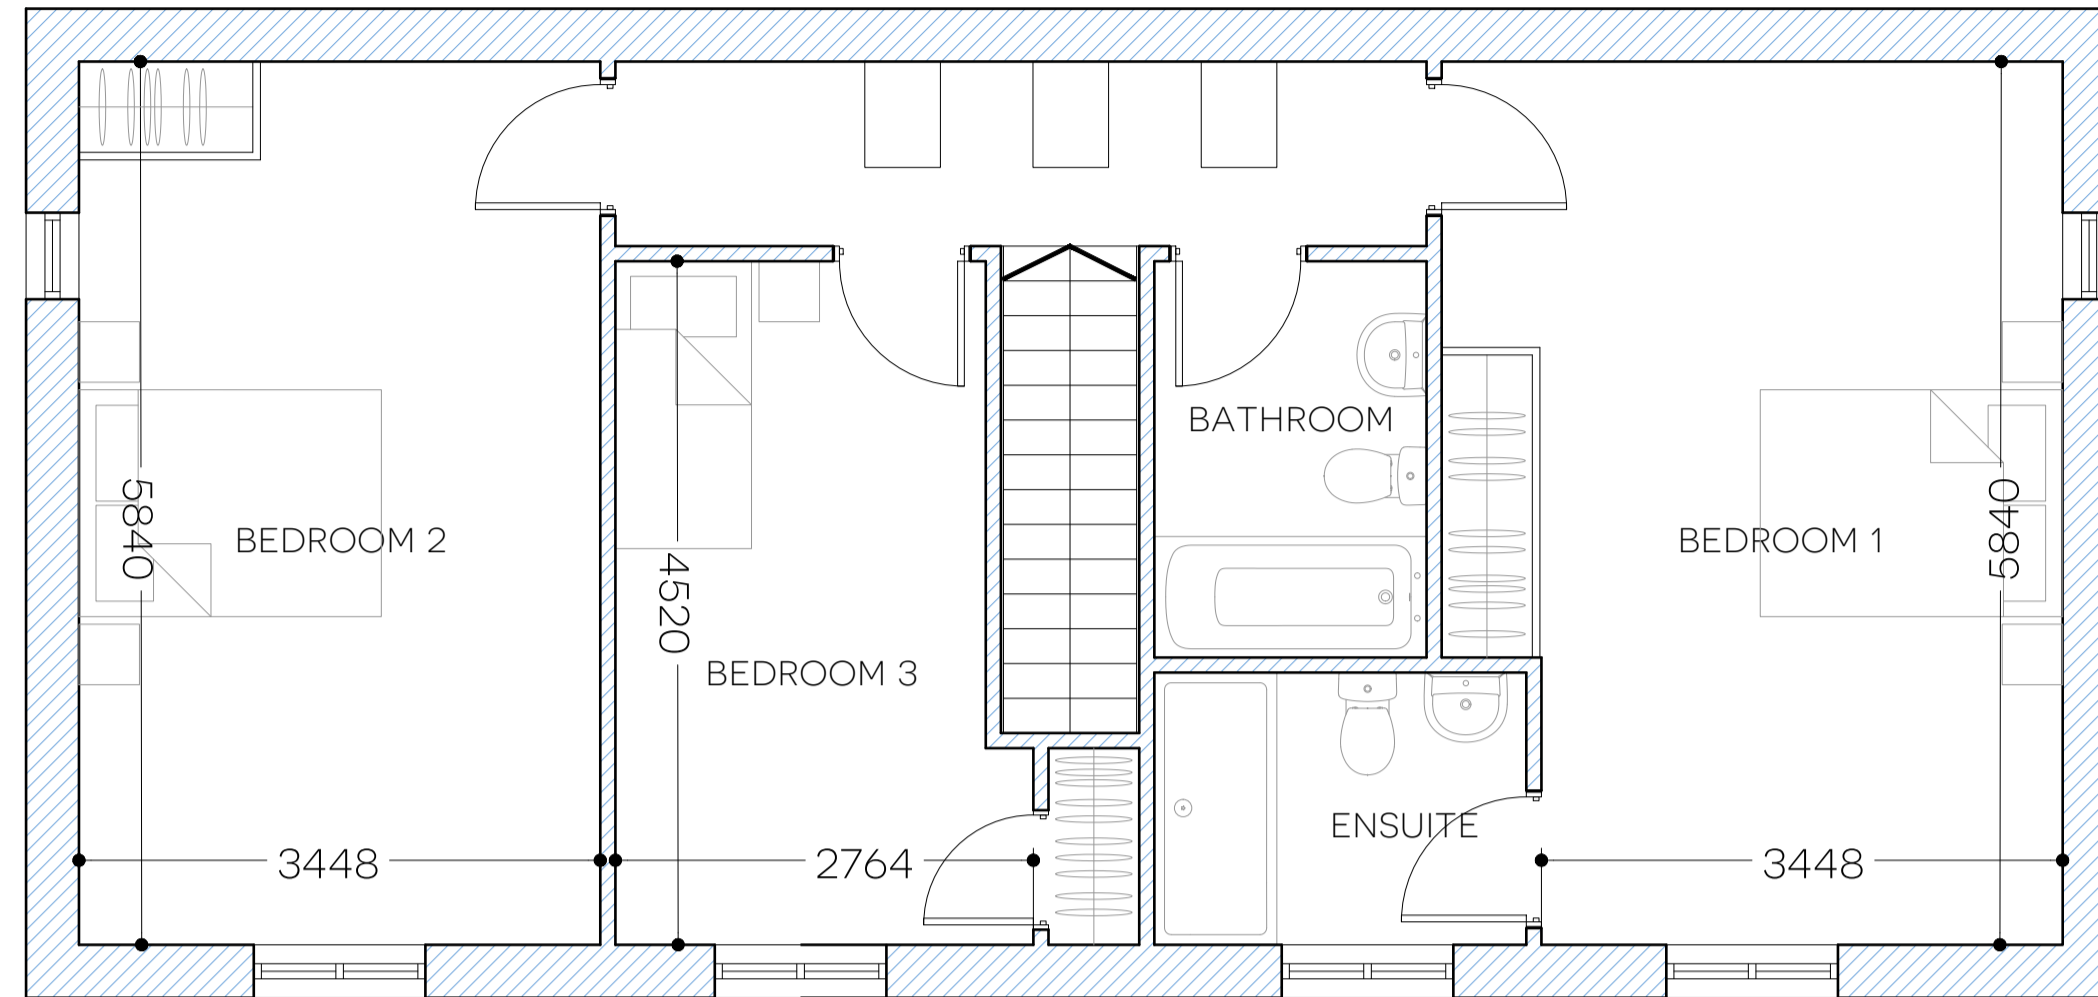
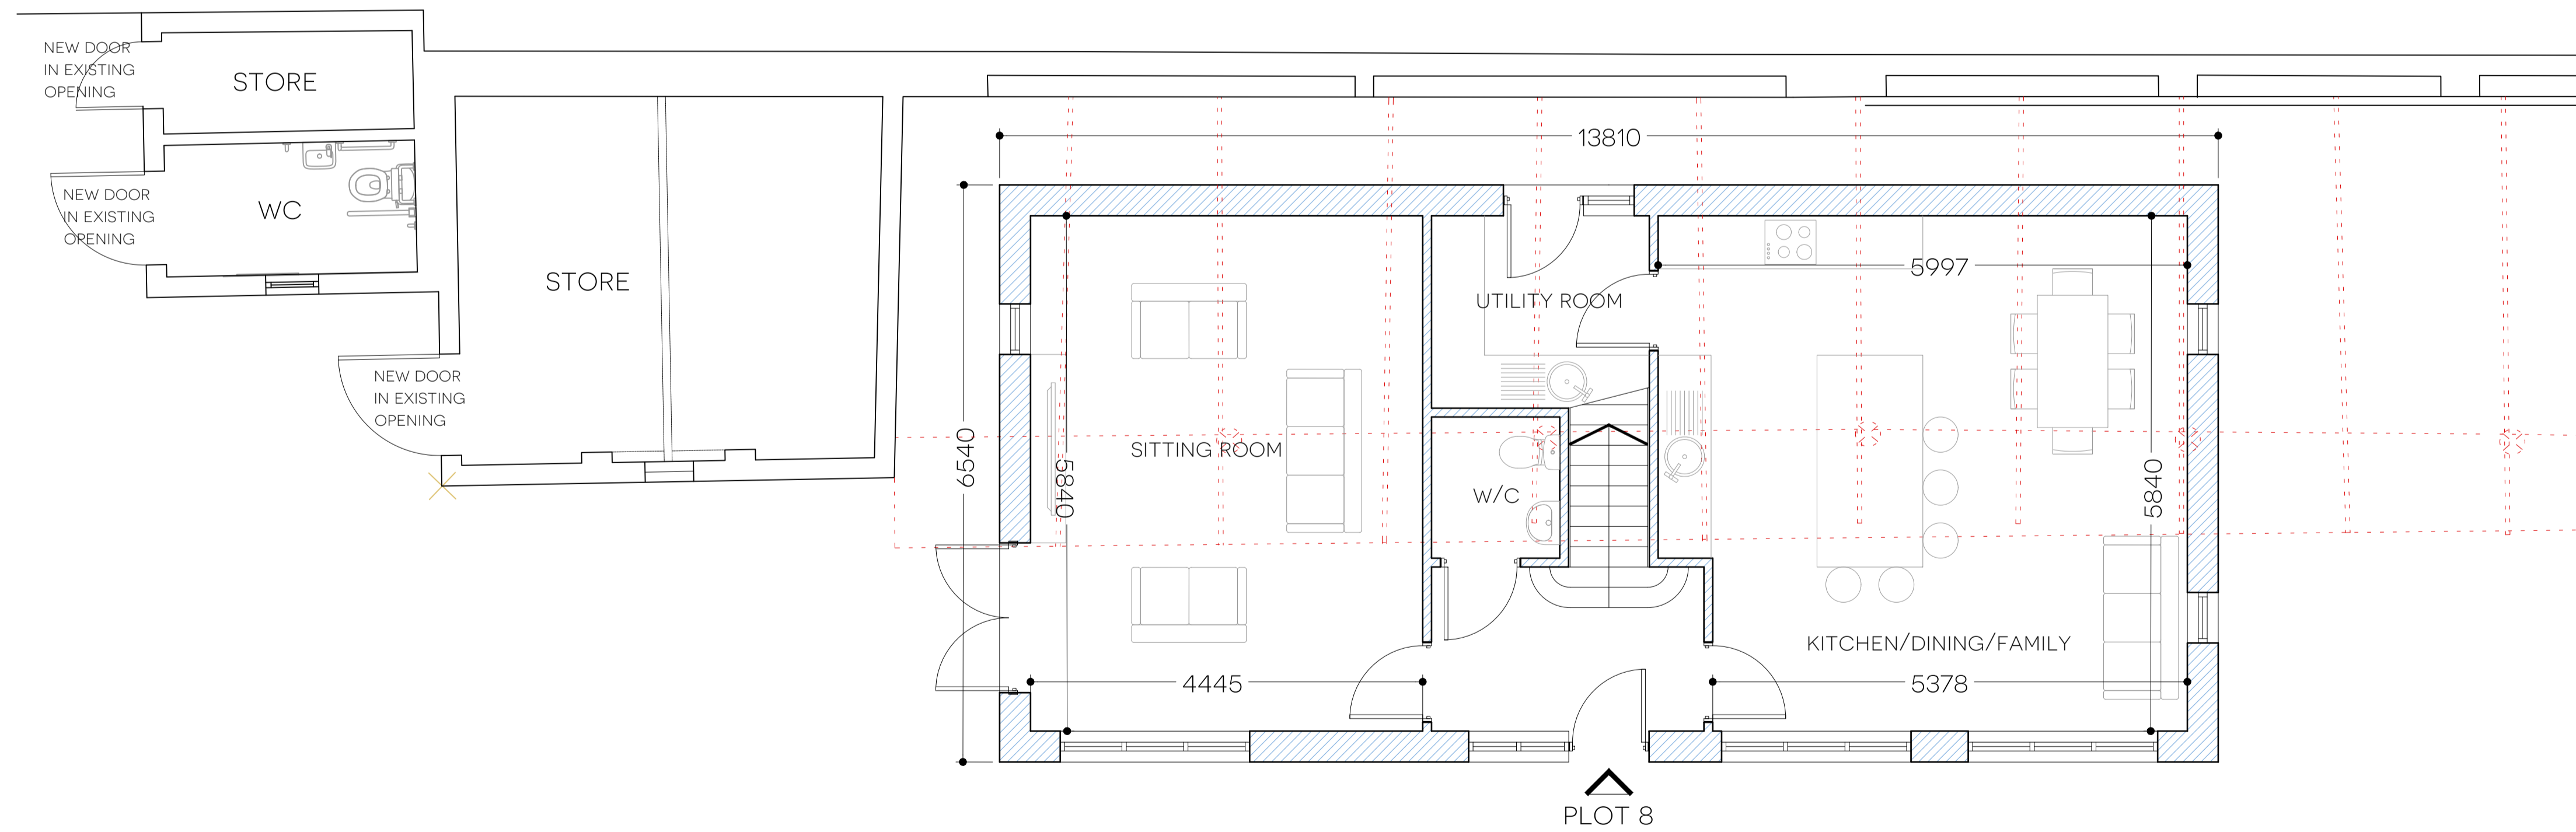


KEY	
	EXISTING WALL
	NEW WALL
	DEMOLITIONS



FIRST FLOOR PLAN



GROUND FLOOR PLAN

SCHEDULE OF ACCOMMODATION

PLOT 8	153SQM	3 BED 6 PERSON
--------	--------	----------------

PL - 1246 - 109 E
PLANNING

TITLE: PLOT 8 PROPOSED PLANS
PROJECT: REDEVELOPMENT OF WEST KNIGHTON FARM
CLIENT:
SCALE: 1:50 @ A1 DATE: NOV.19 DRAWN BY: LA



REDEVELOPMENT OF WEST KNIGHTON FARM

