

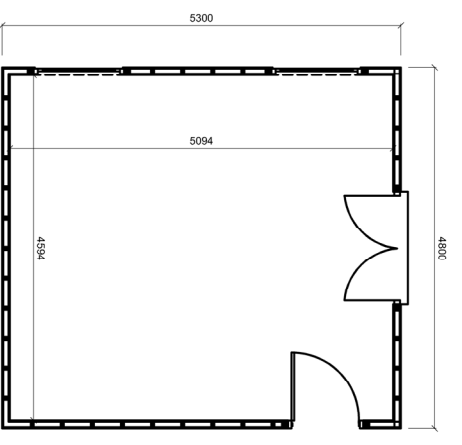
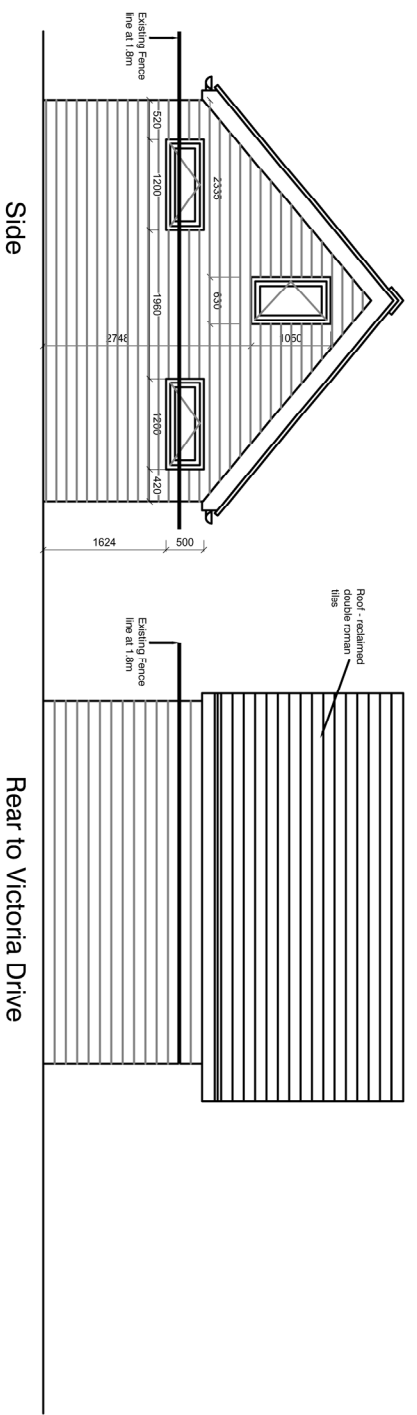



The Old Post Office, Coaley

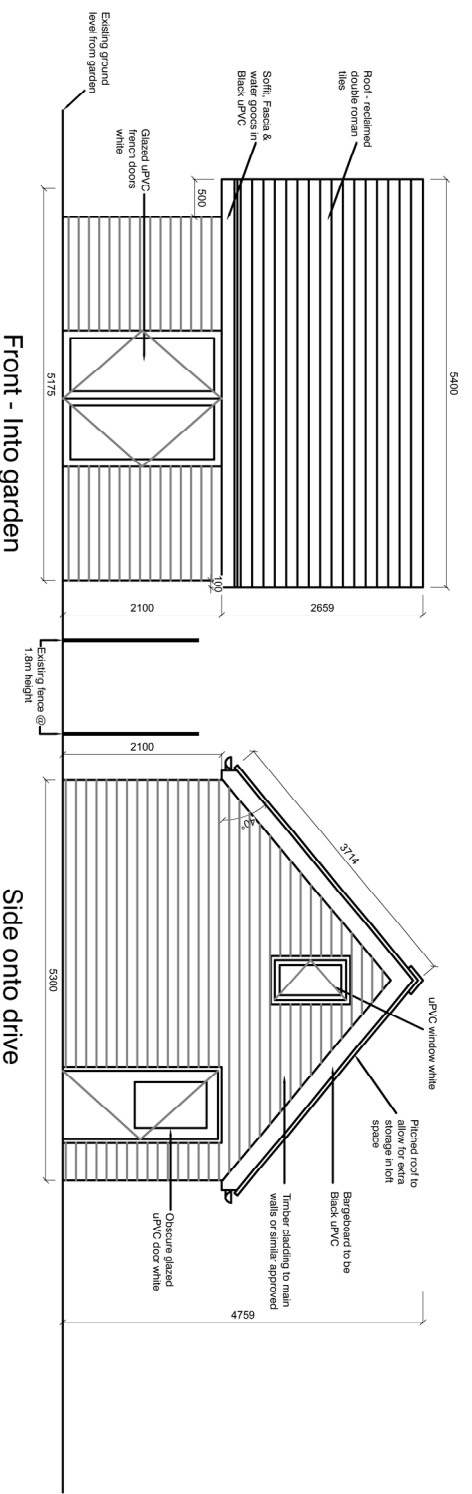


Ground Floor Plan

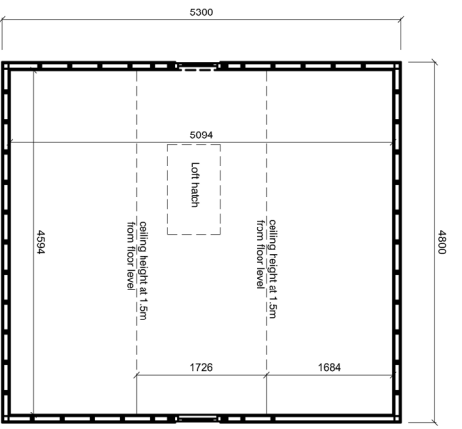

First Floor Plan

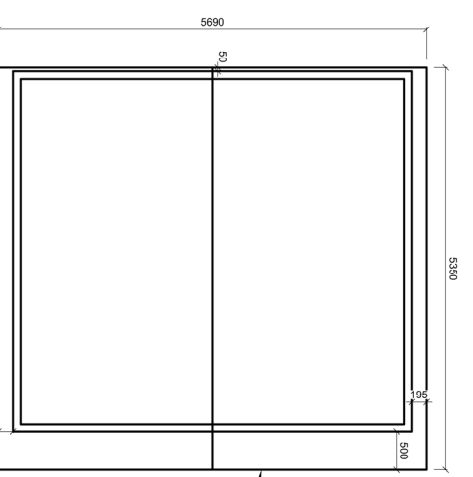

Roof Plan

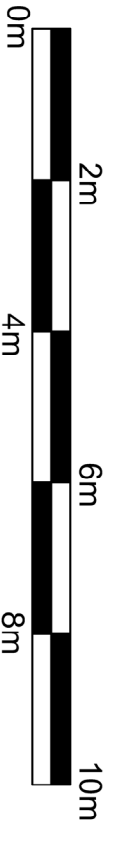

DRAWING TITLE		PROJECT NO.	
Workshop/shed - Plans & Elevations		18.01.21	
The Old Post Office, Coaley		1:100@A3	
DATE	SCALE	PROJECT NO.	PROJECT NAME
18.01.21	1:100@A3		
DRAWING NO.		DRAWING TITLE	
OPO/04		Workshop/shed - Plans & Elevations	
PROJECT NO.		PROJECT NAME	
18.01.21		The Old Post Office, Coaley	

This drawing has been produced for planning purposes only. Such drawings can be used for construction or sales documents.