


Ground Floor Layout

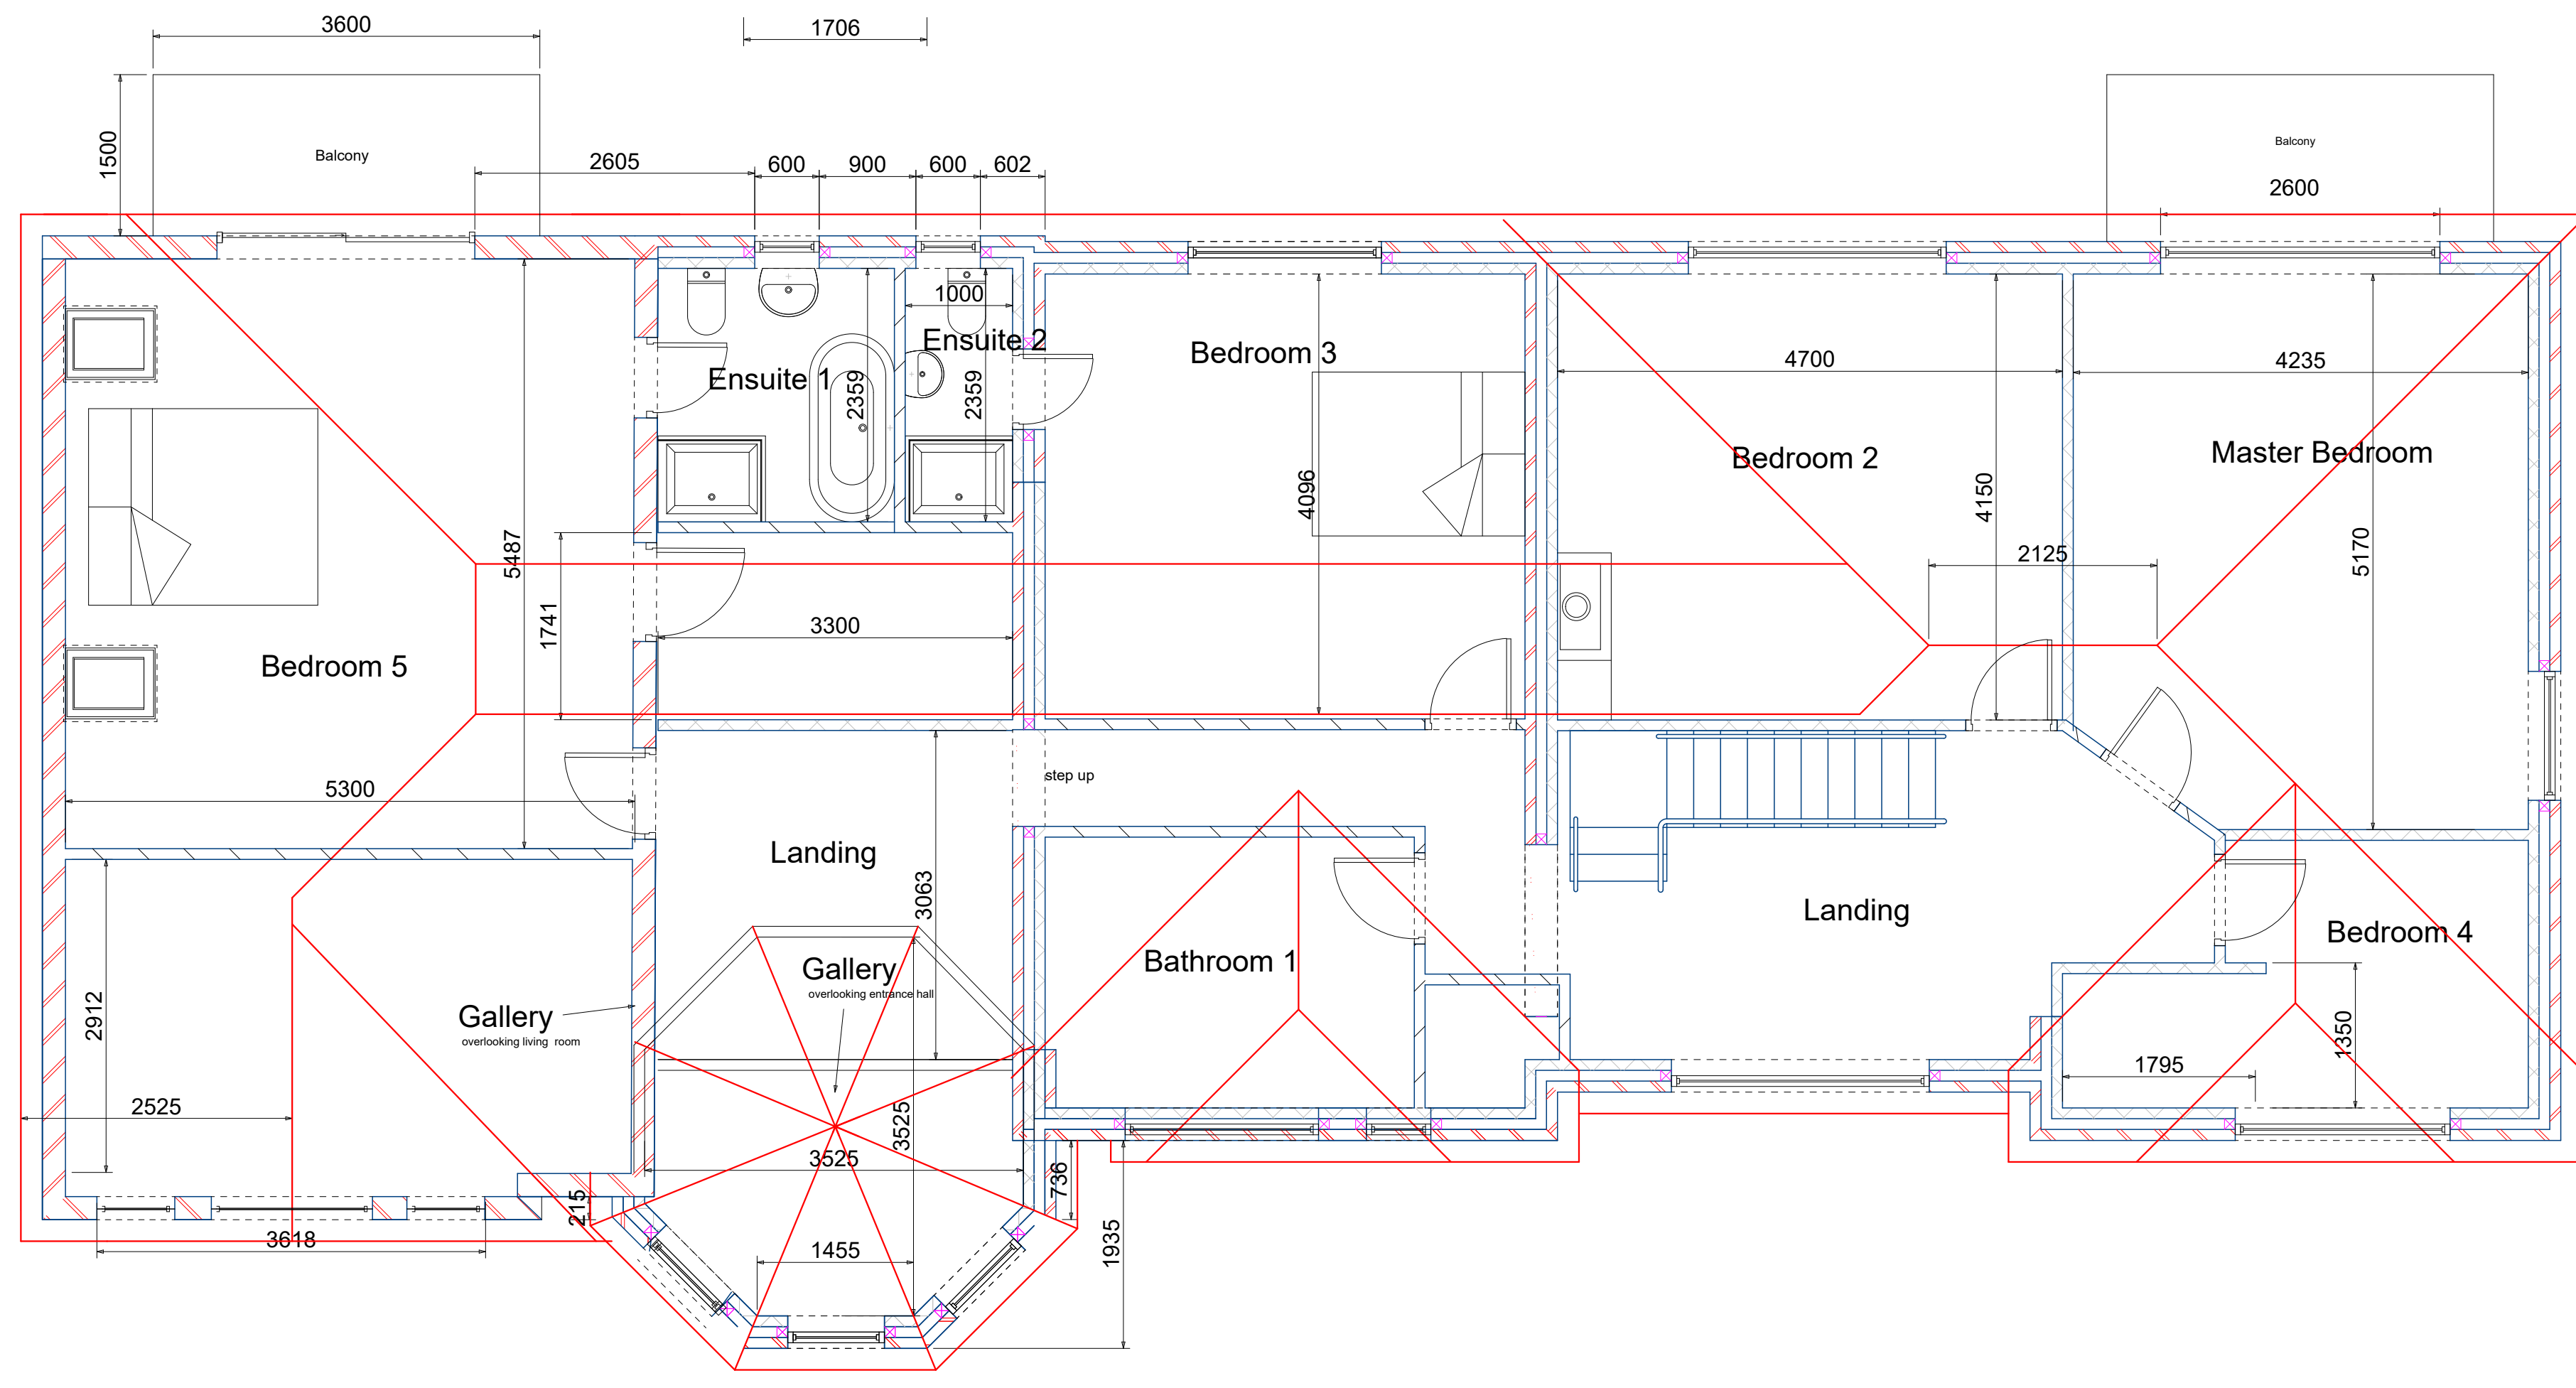

First Floor Layout

Project
 Hollow Dene
 Chilworth Road
 Chilworth
 Southampton, SO16 7JU

Drawing Title
Proposed Floor Plans

Client
Mr & Mrs Akbar
 Drawing No.
AK/04/20

Date
 Dec 20
 Drawn by
 Name
 Scale
 1:50
 Checked by
 Name

Page Size - A1 3000 mm