



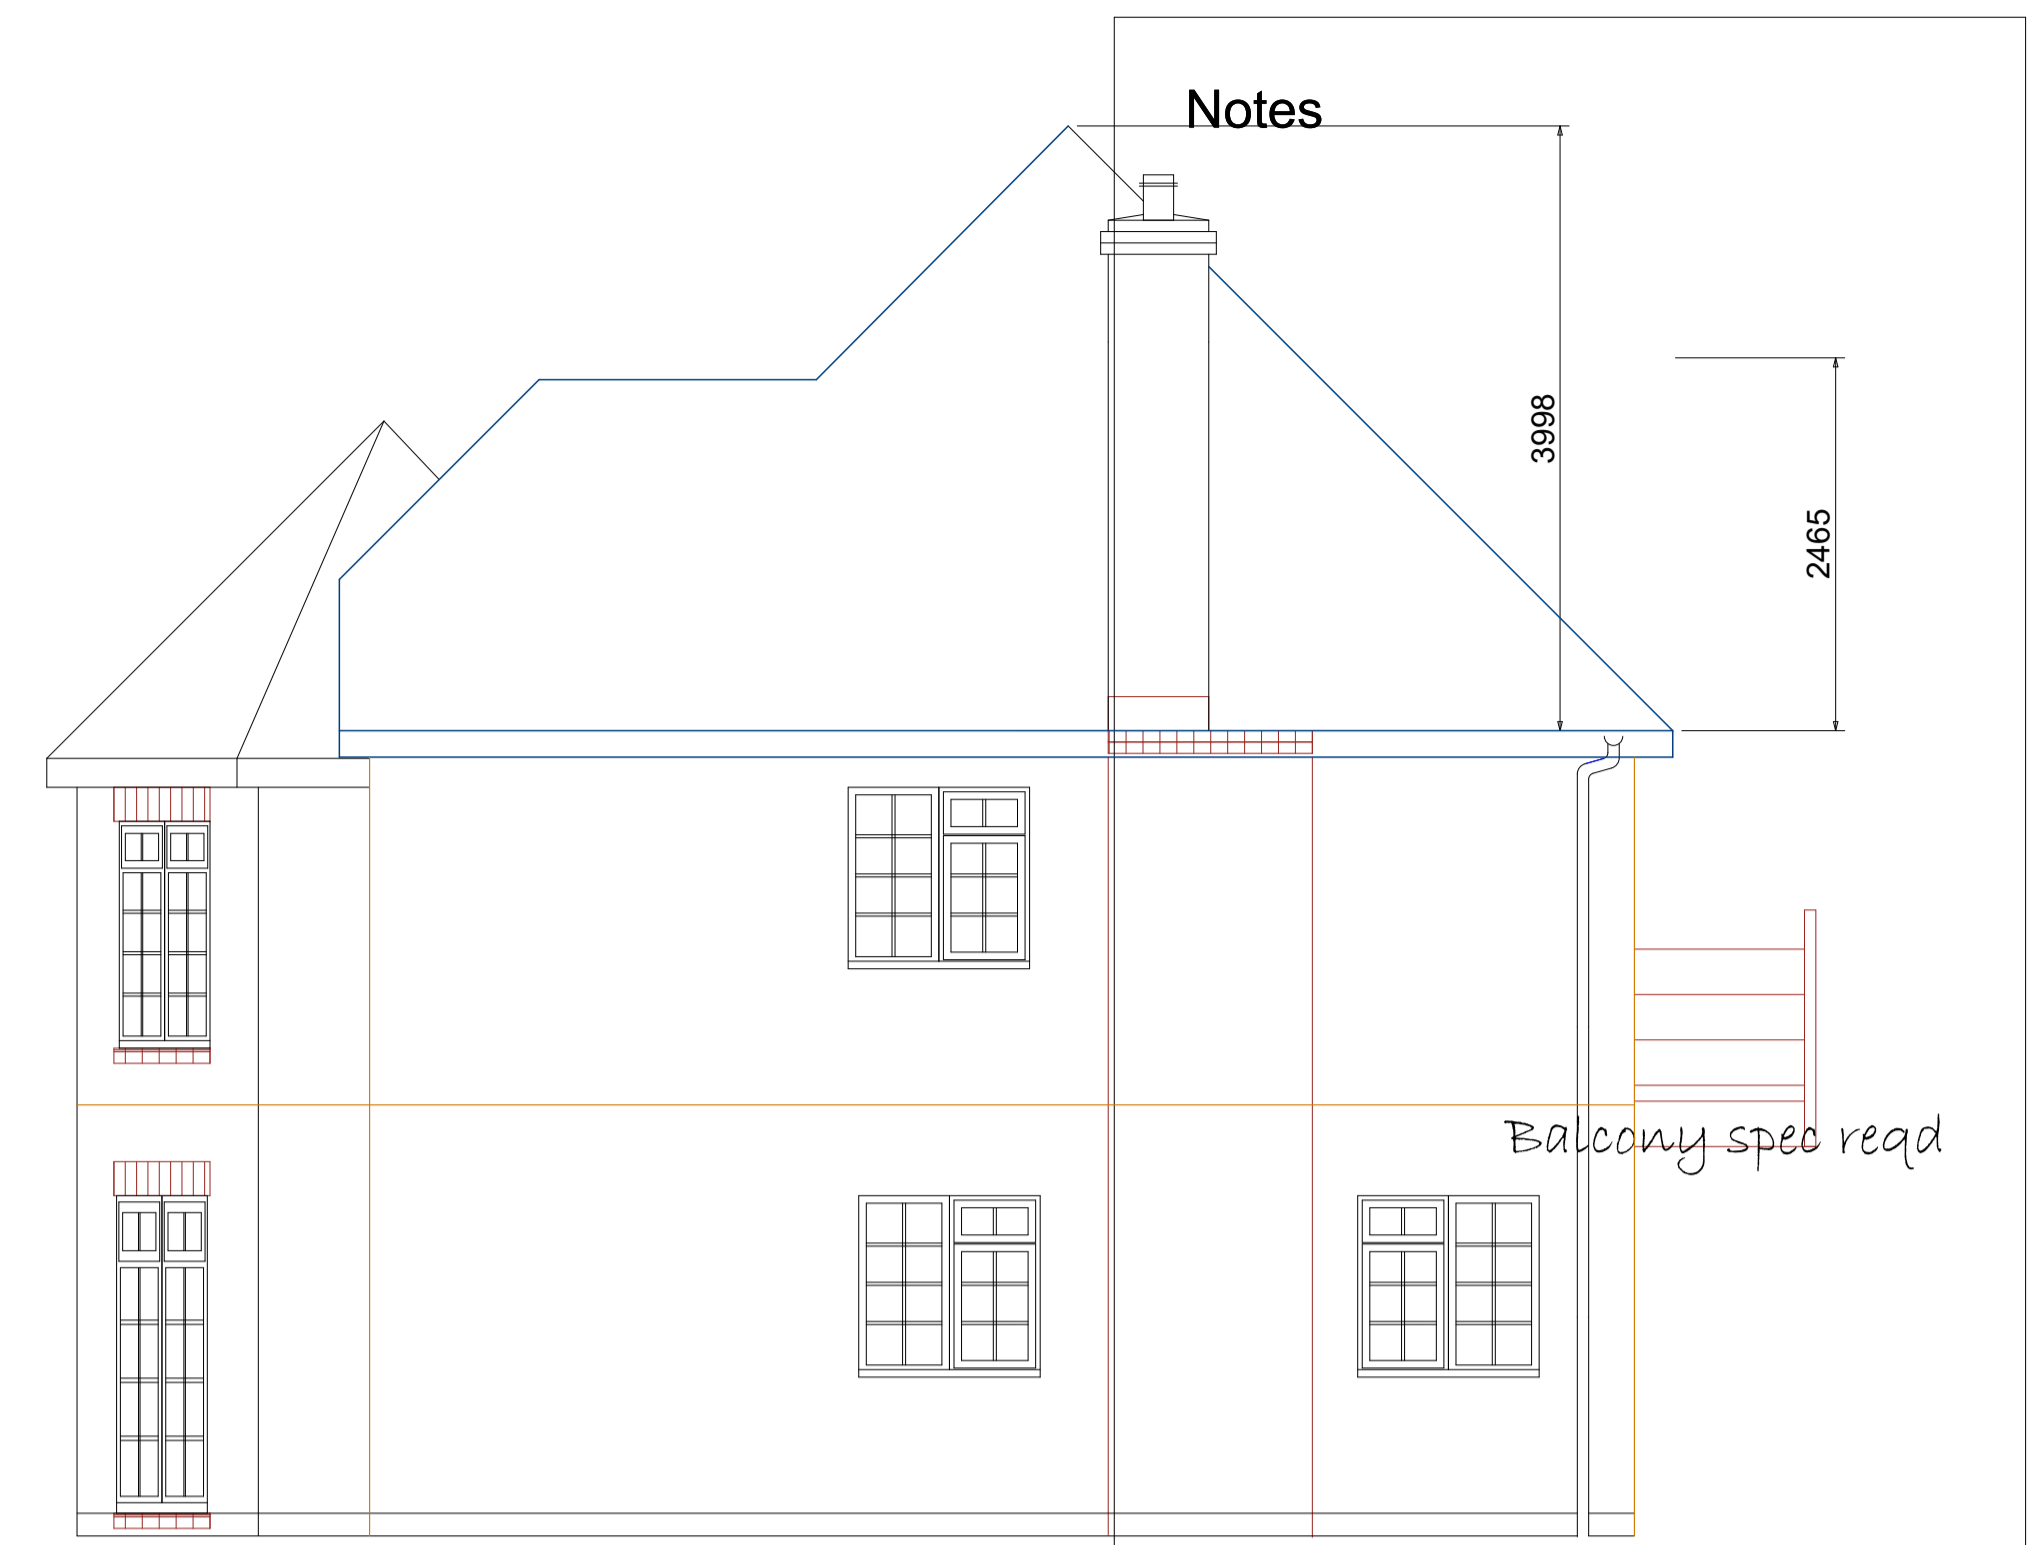


Front Elevation

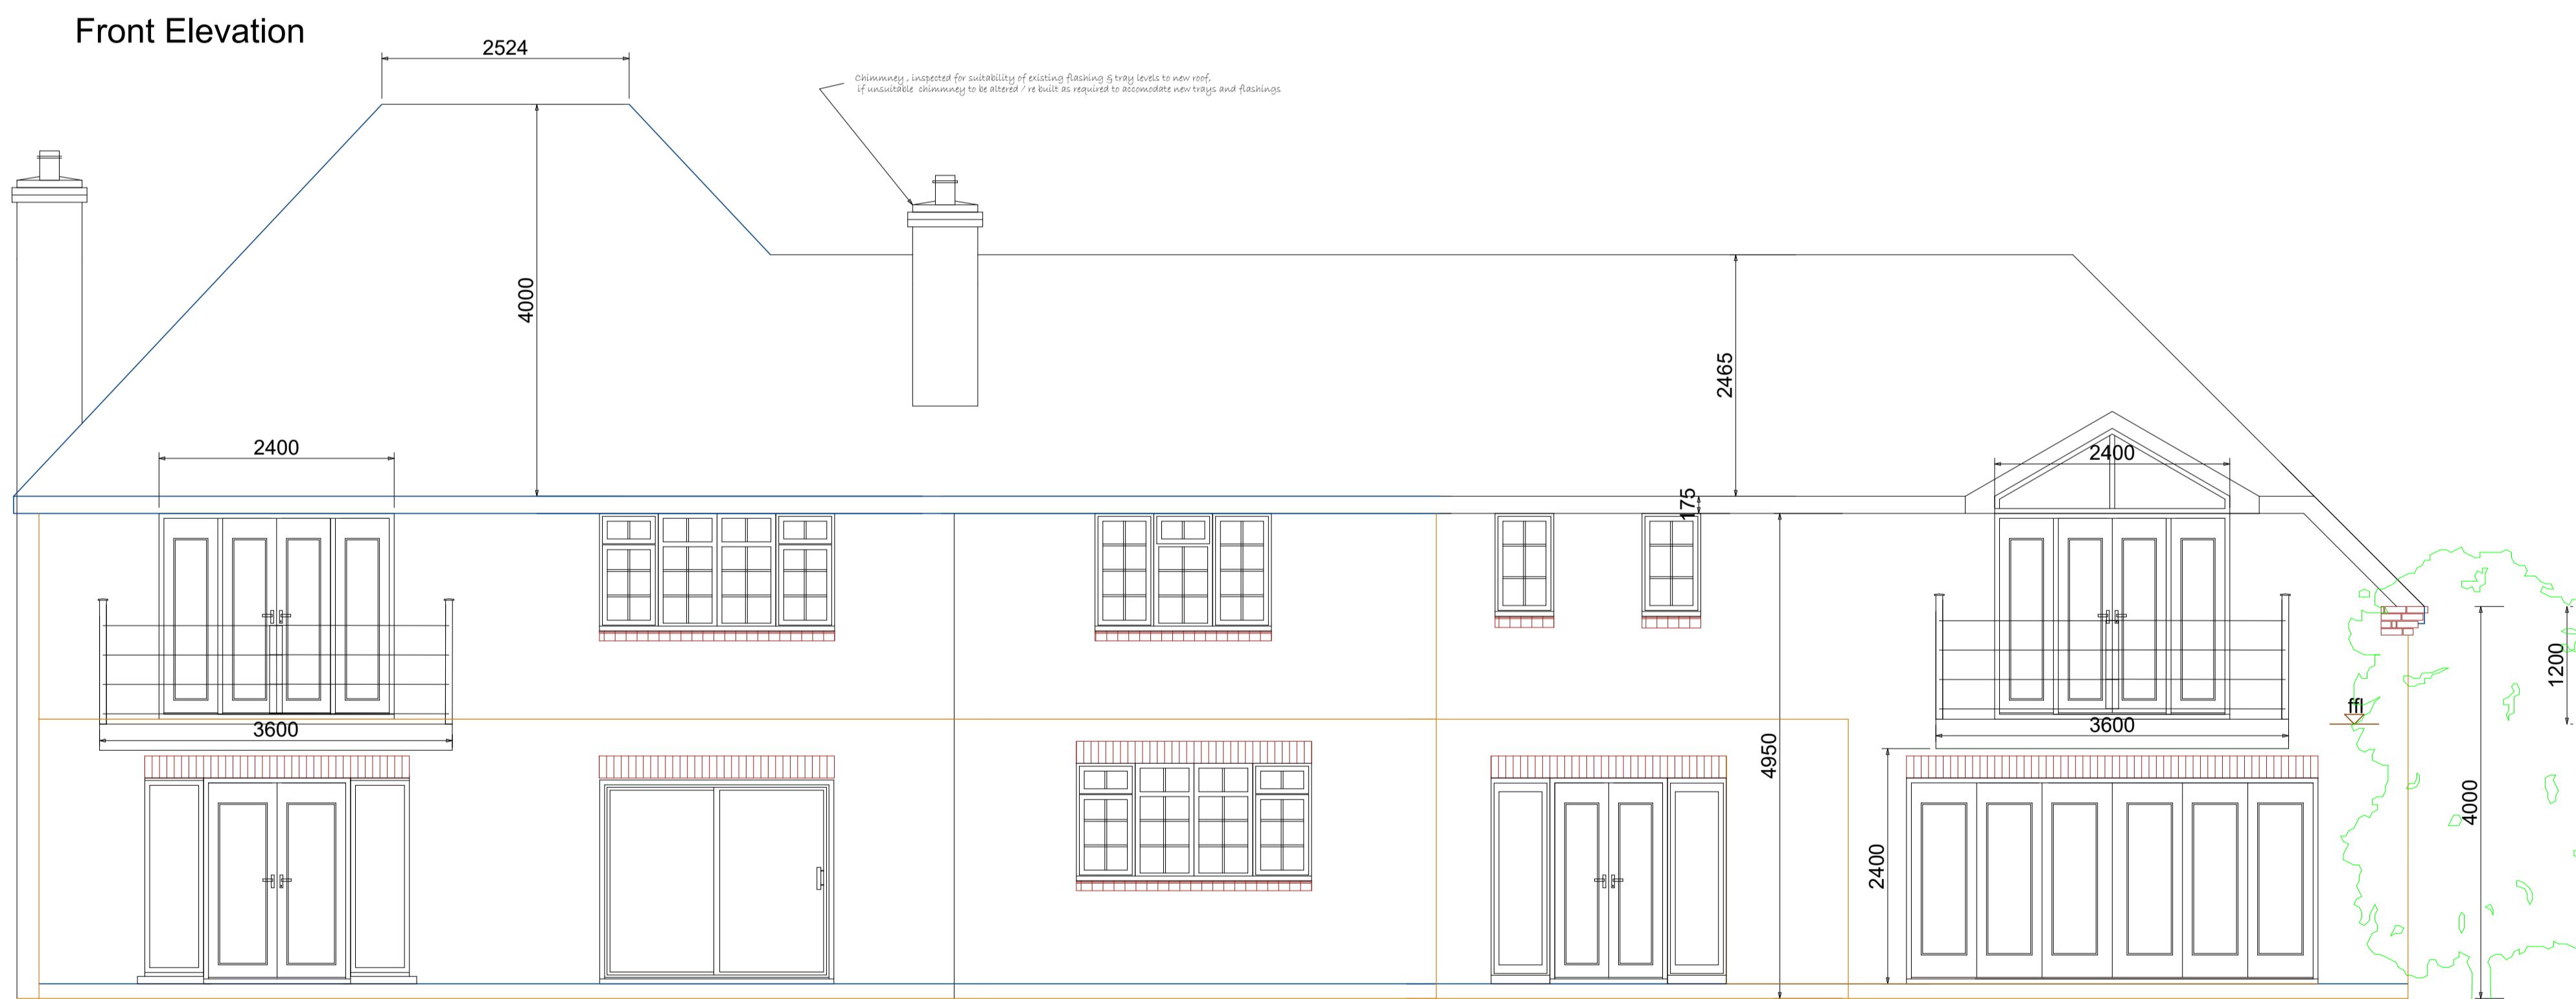

Side Elevation



Rear Elevation

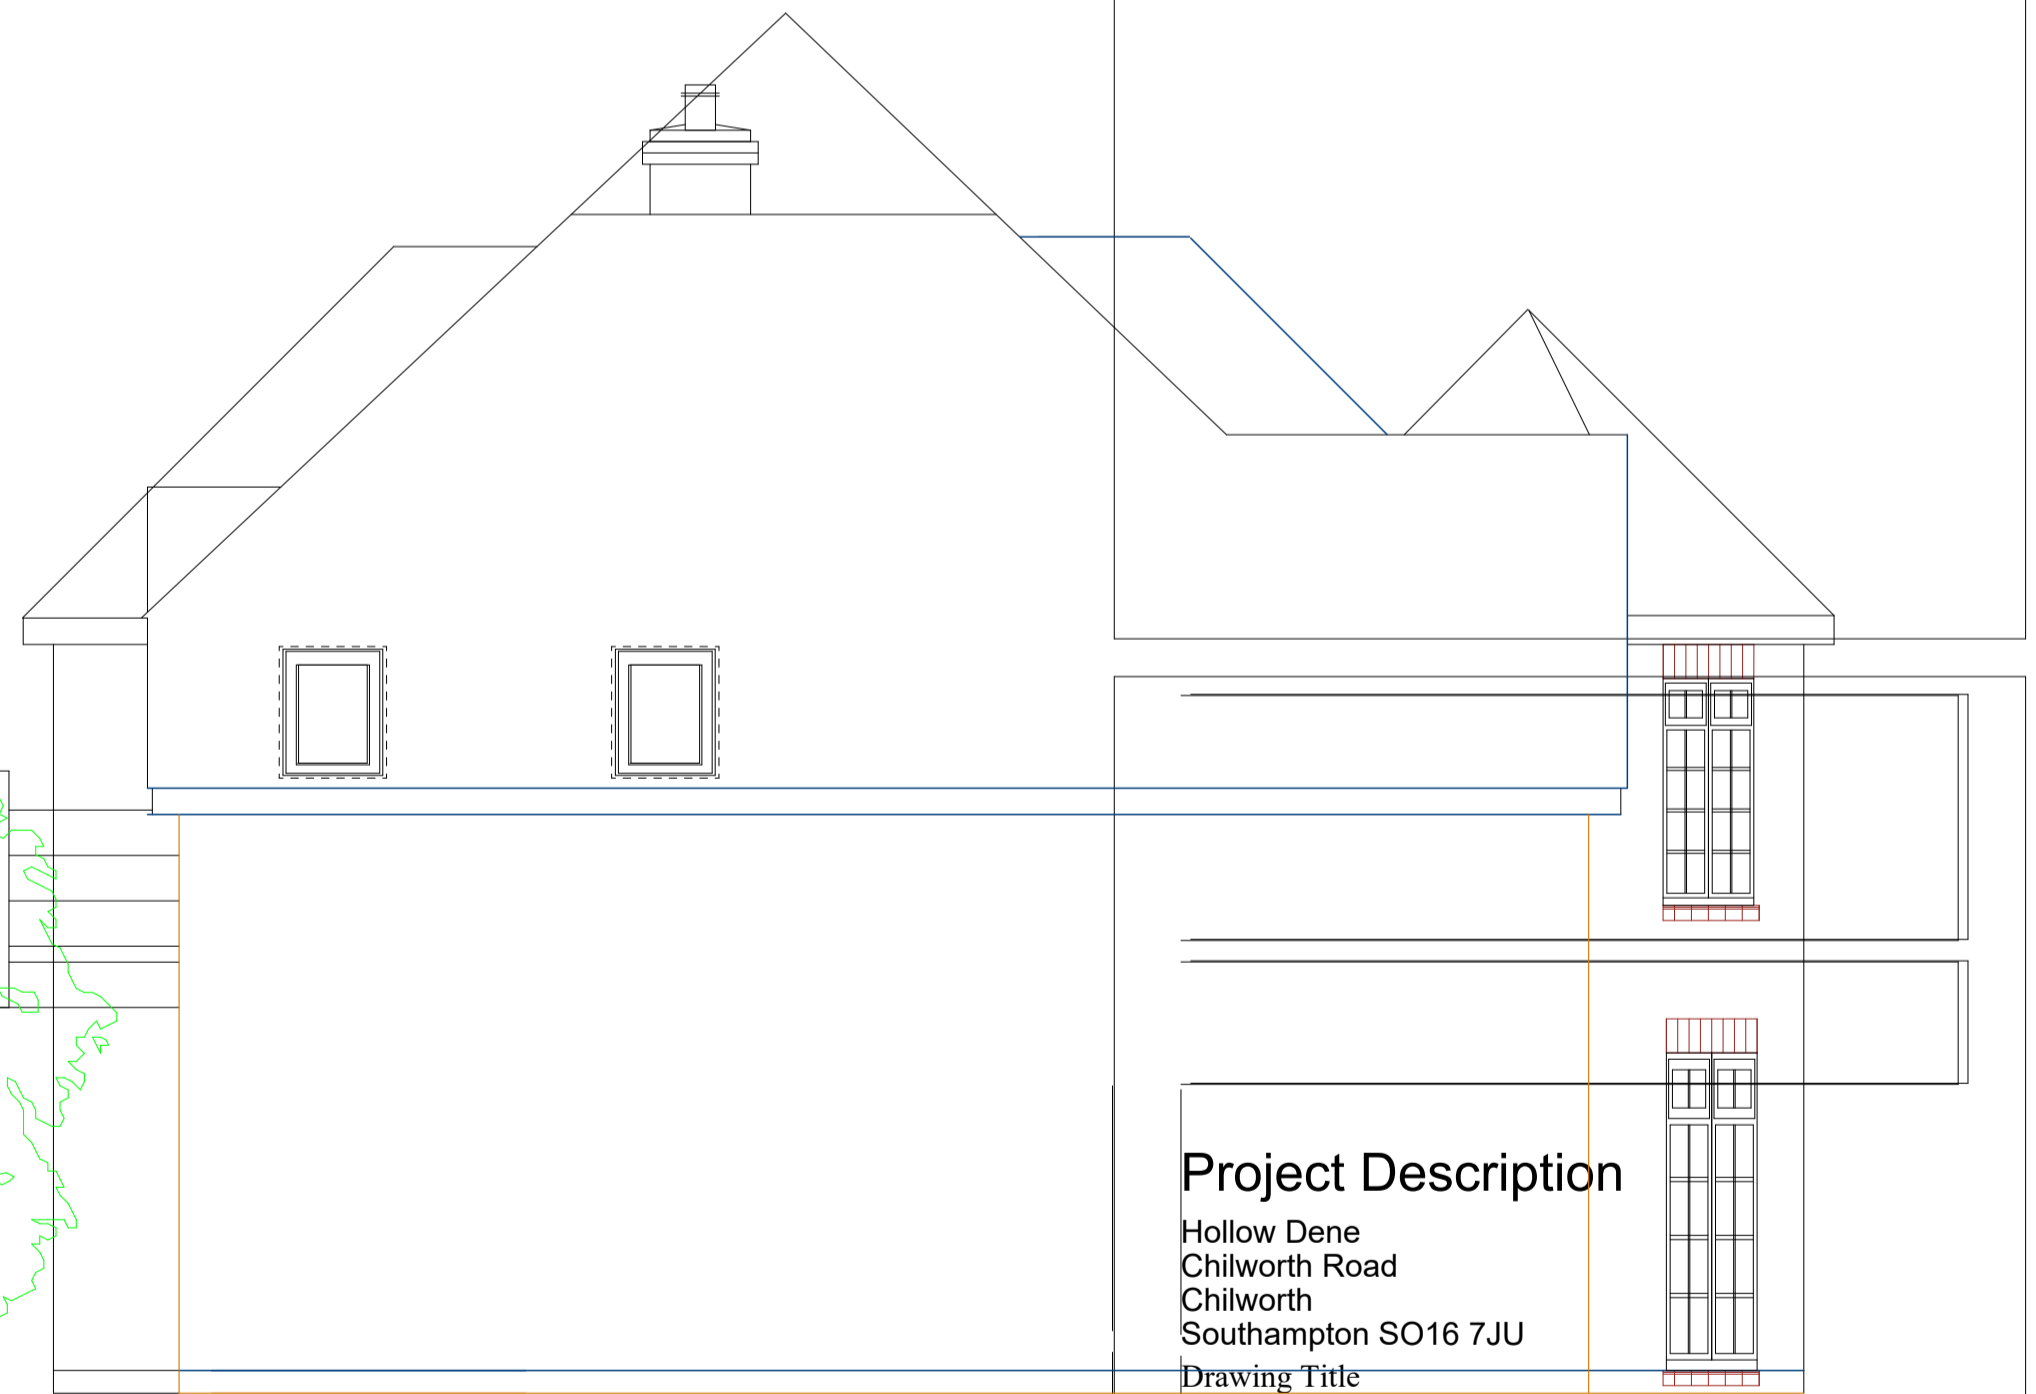

Side Elevation

Notes

Project Description

Hollow Dene
 Chilworth Road
 Chilworth
 Southampton SO16 7JU
 Drawing Title

Proposed Elevations

Client
 Mr & Mrs Akbar
 Drawing No.
 AK/03/20

| | |
|----------|------------|
| Date | Scale |
| Dec 20 | 1:50 |
| Drawn by | Checked by |
| Name | Name |

Page Size - A1 3000 mm

