


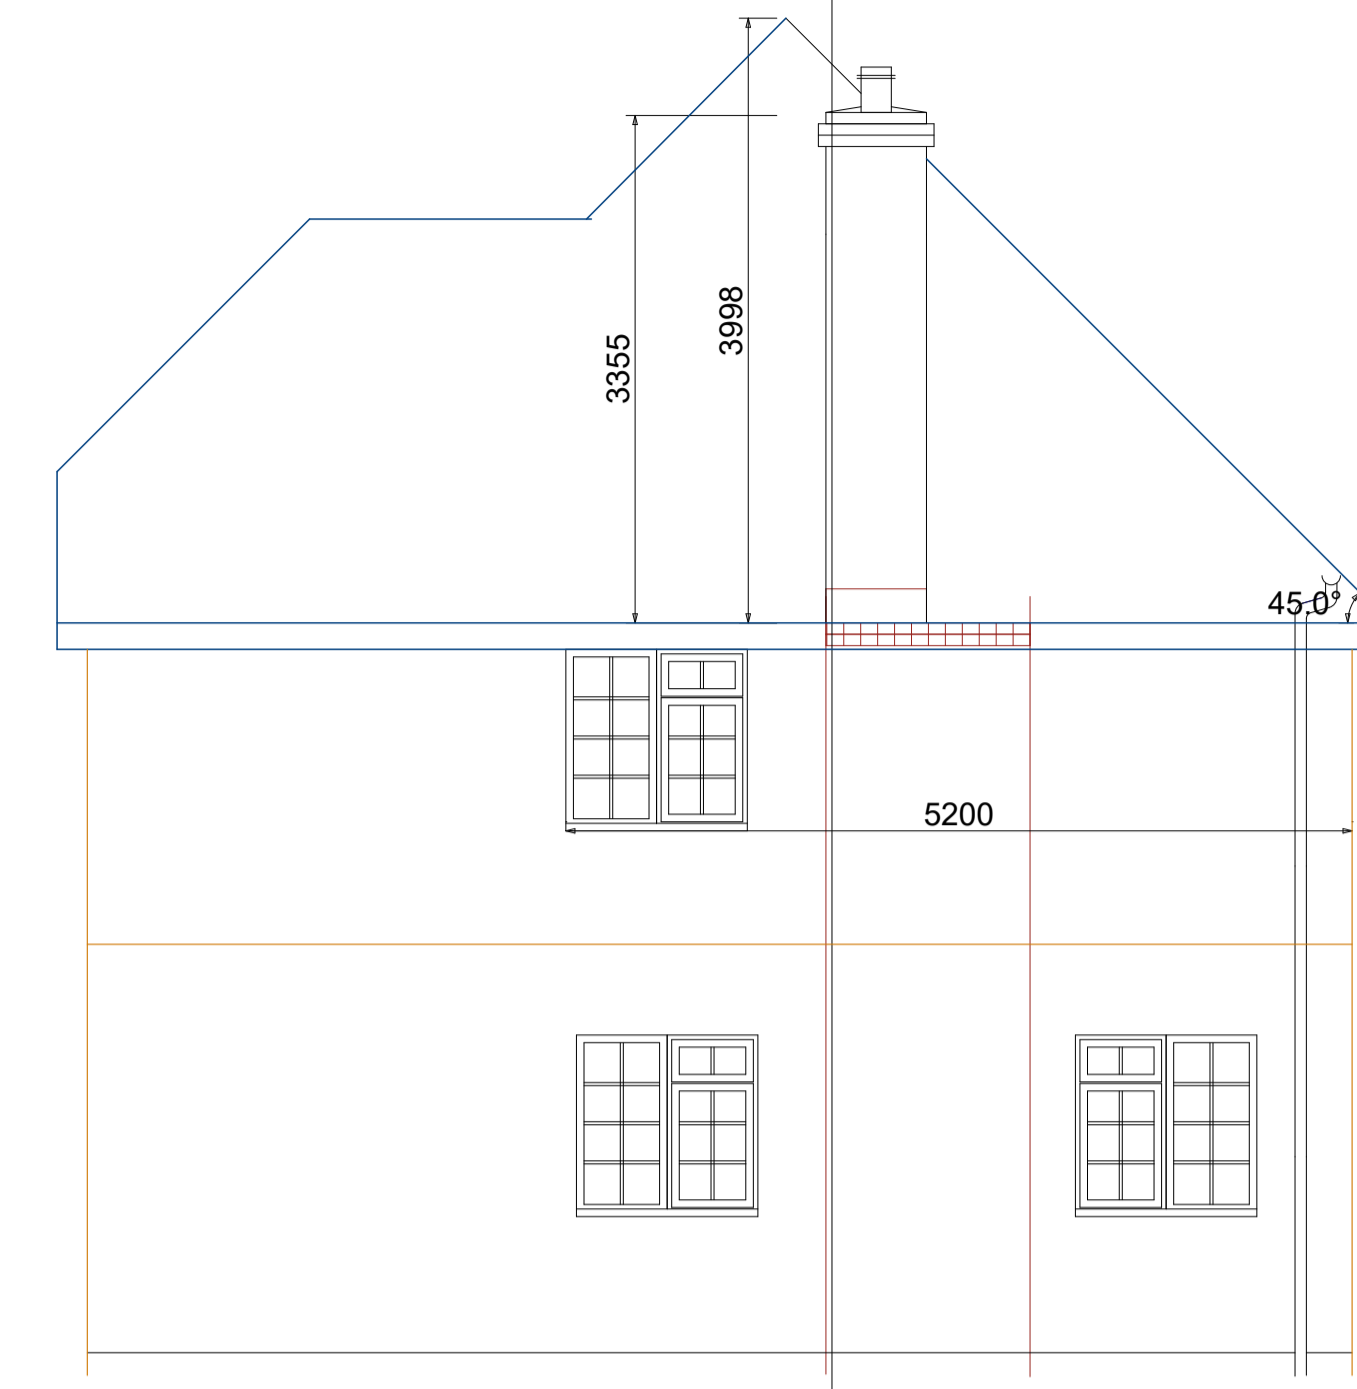


Front Elevation



Side Elevation



Rear Elevation

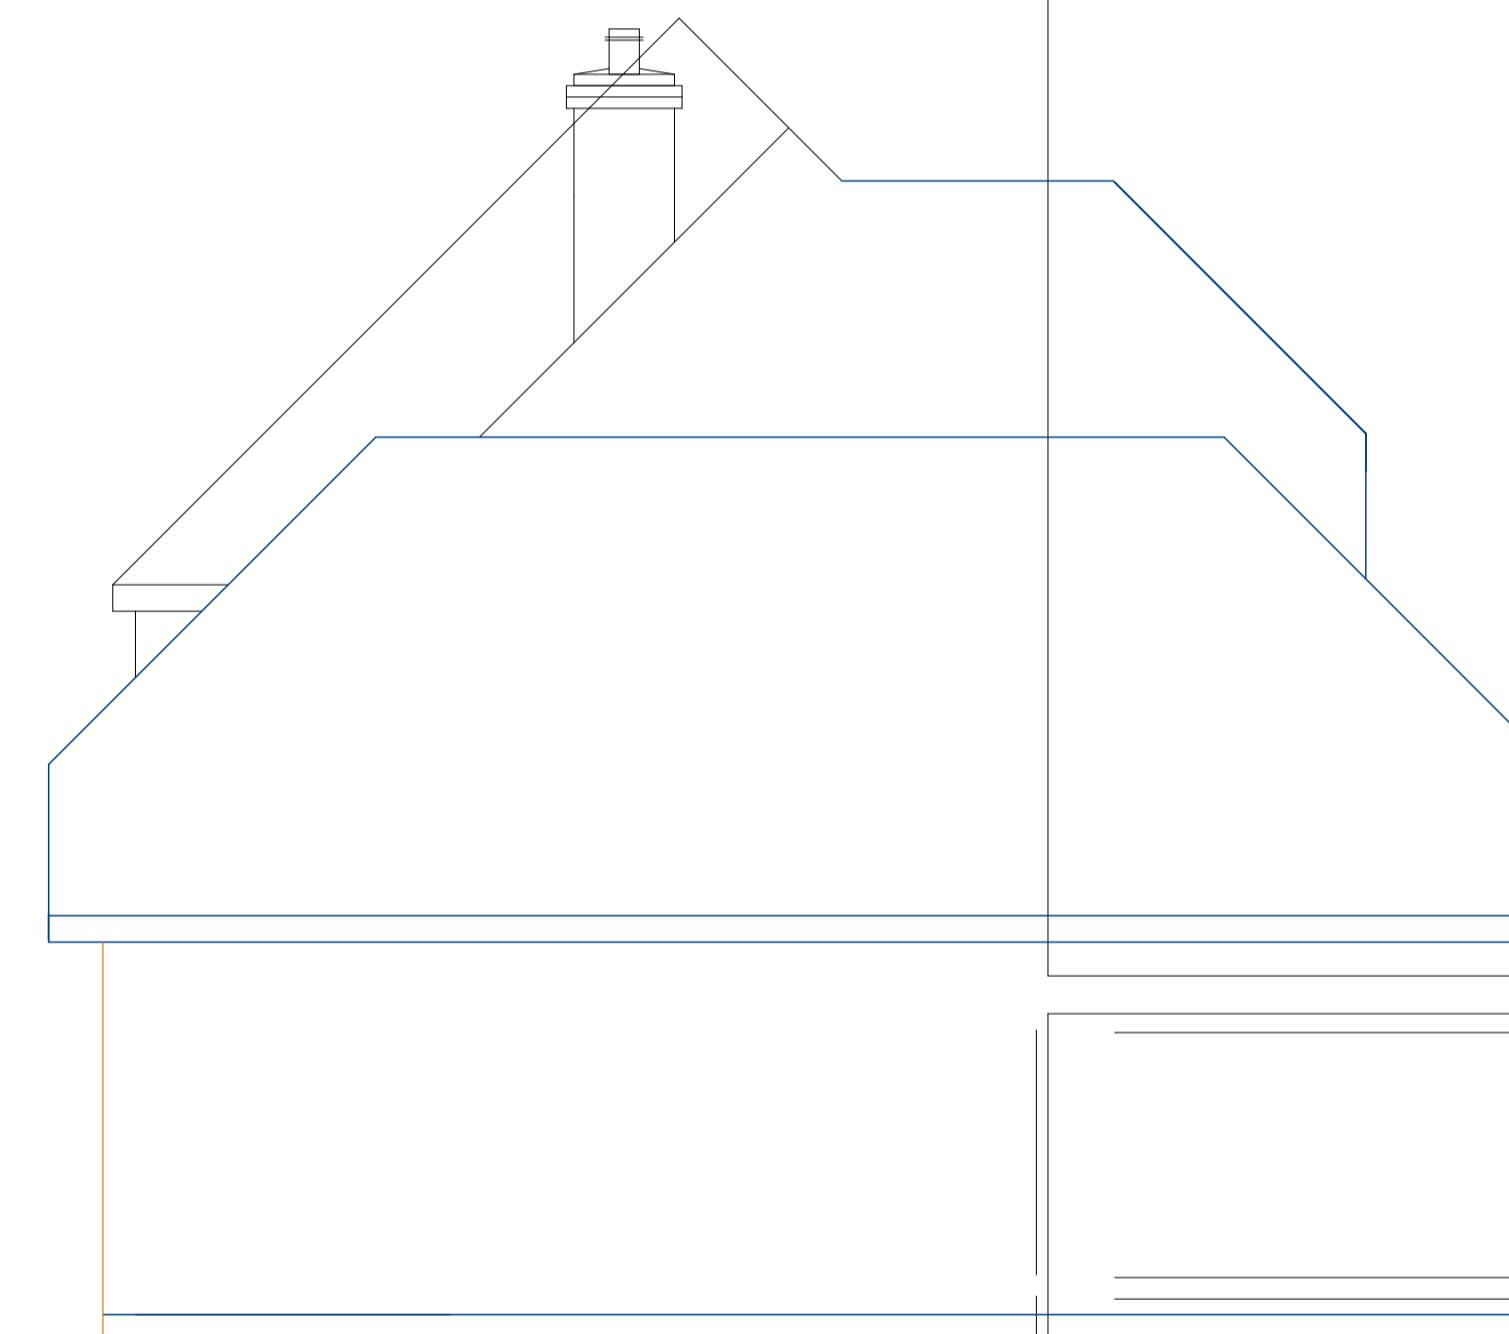

Side Elevation

Notes

Project
Hollow Dene
 Chilworth Road
 Chilworth
 Southampton SO16 7JU

Drawing Title
Existing Elevations

Client
Mr & Mrs Akbar

Drawing No.
AK/02/20

Date
 Dec 20

Scale
 1:50

Drawn by
 Name

Checked by
 Name

Page Size - A1 3000 mm

