


① Existing Roof
1:100




② Proposed Roof
1:100

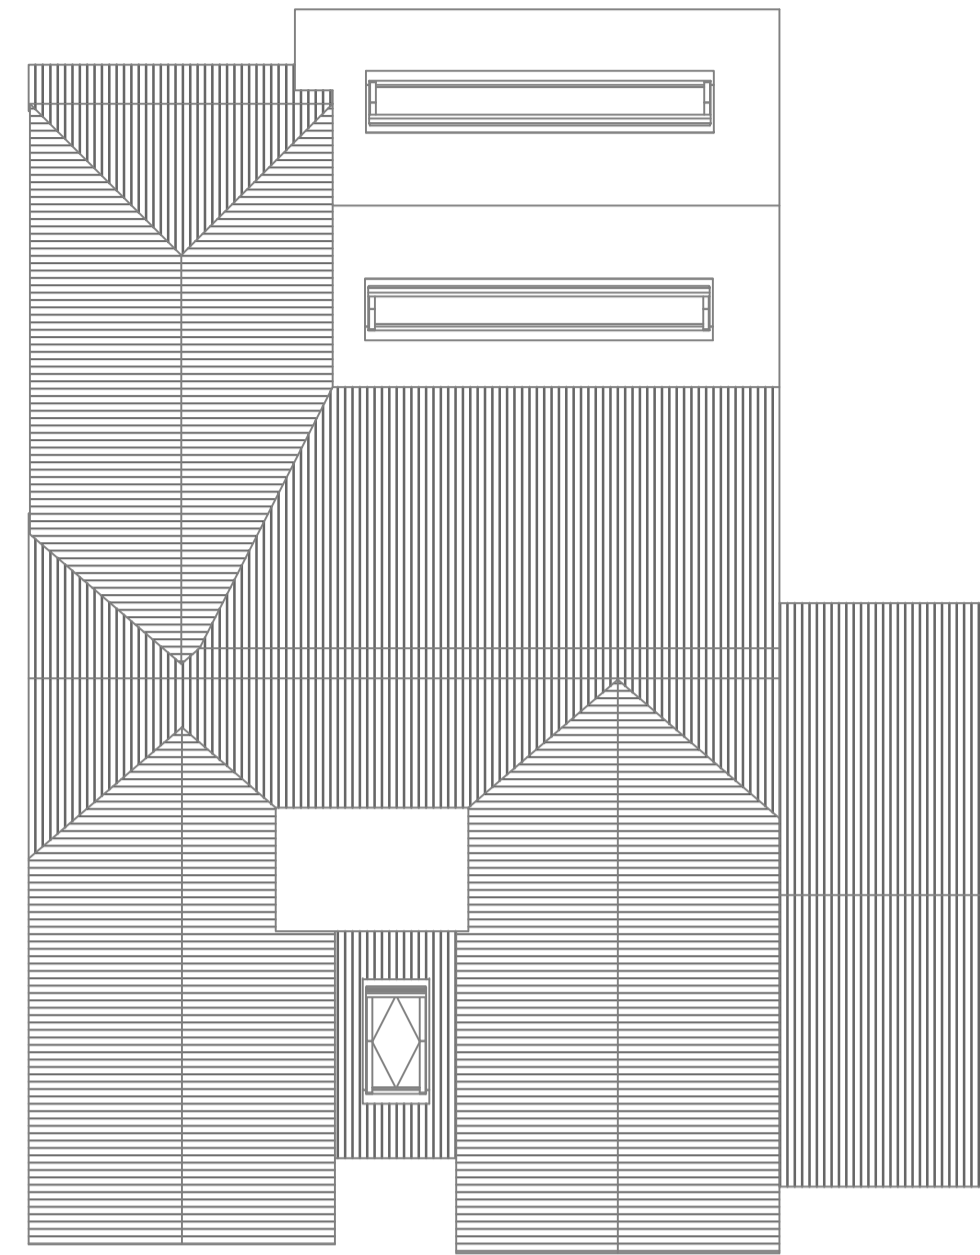


③ Existing Front
NTS



④ Existing Rear
NTS

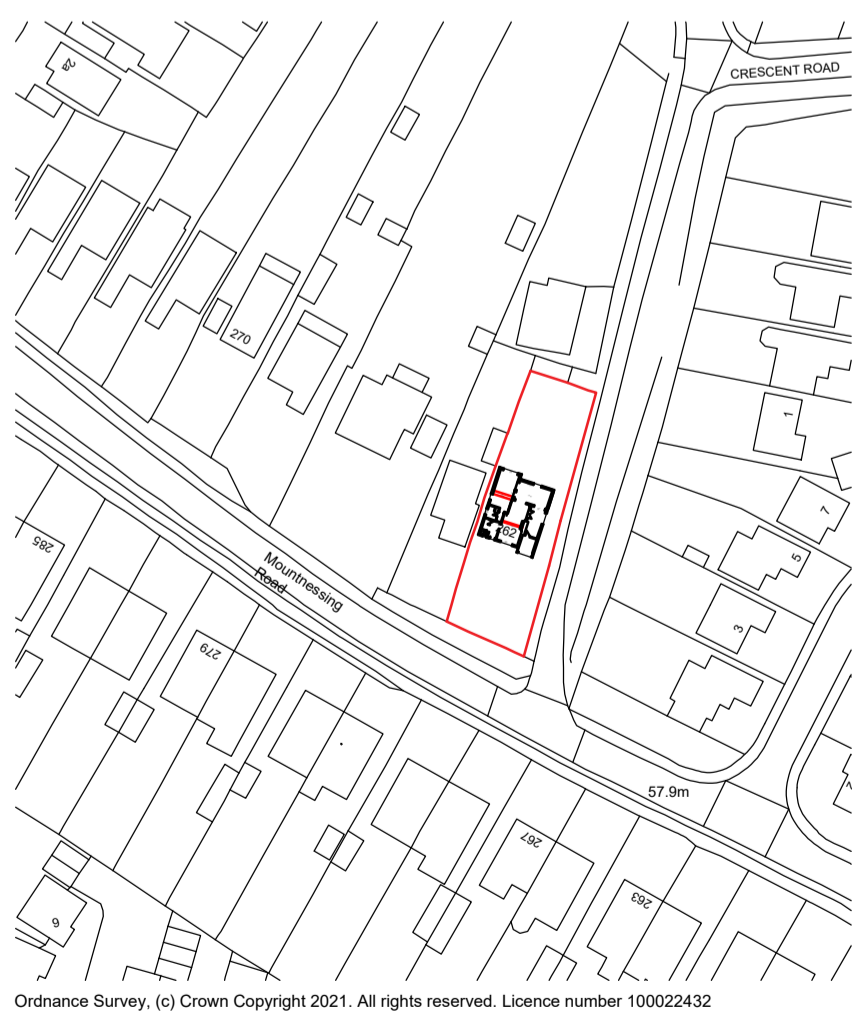


⑤ Site Plan
1:1250

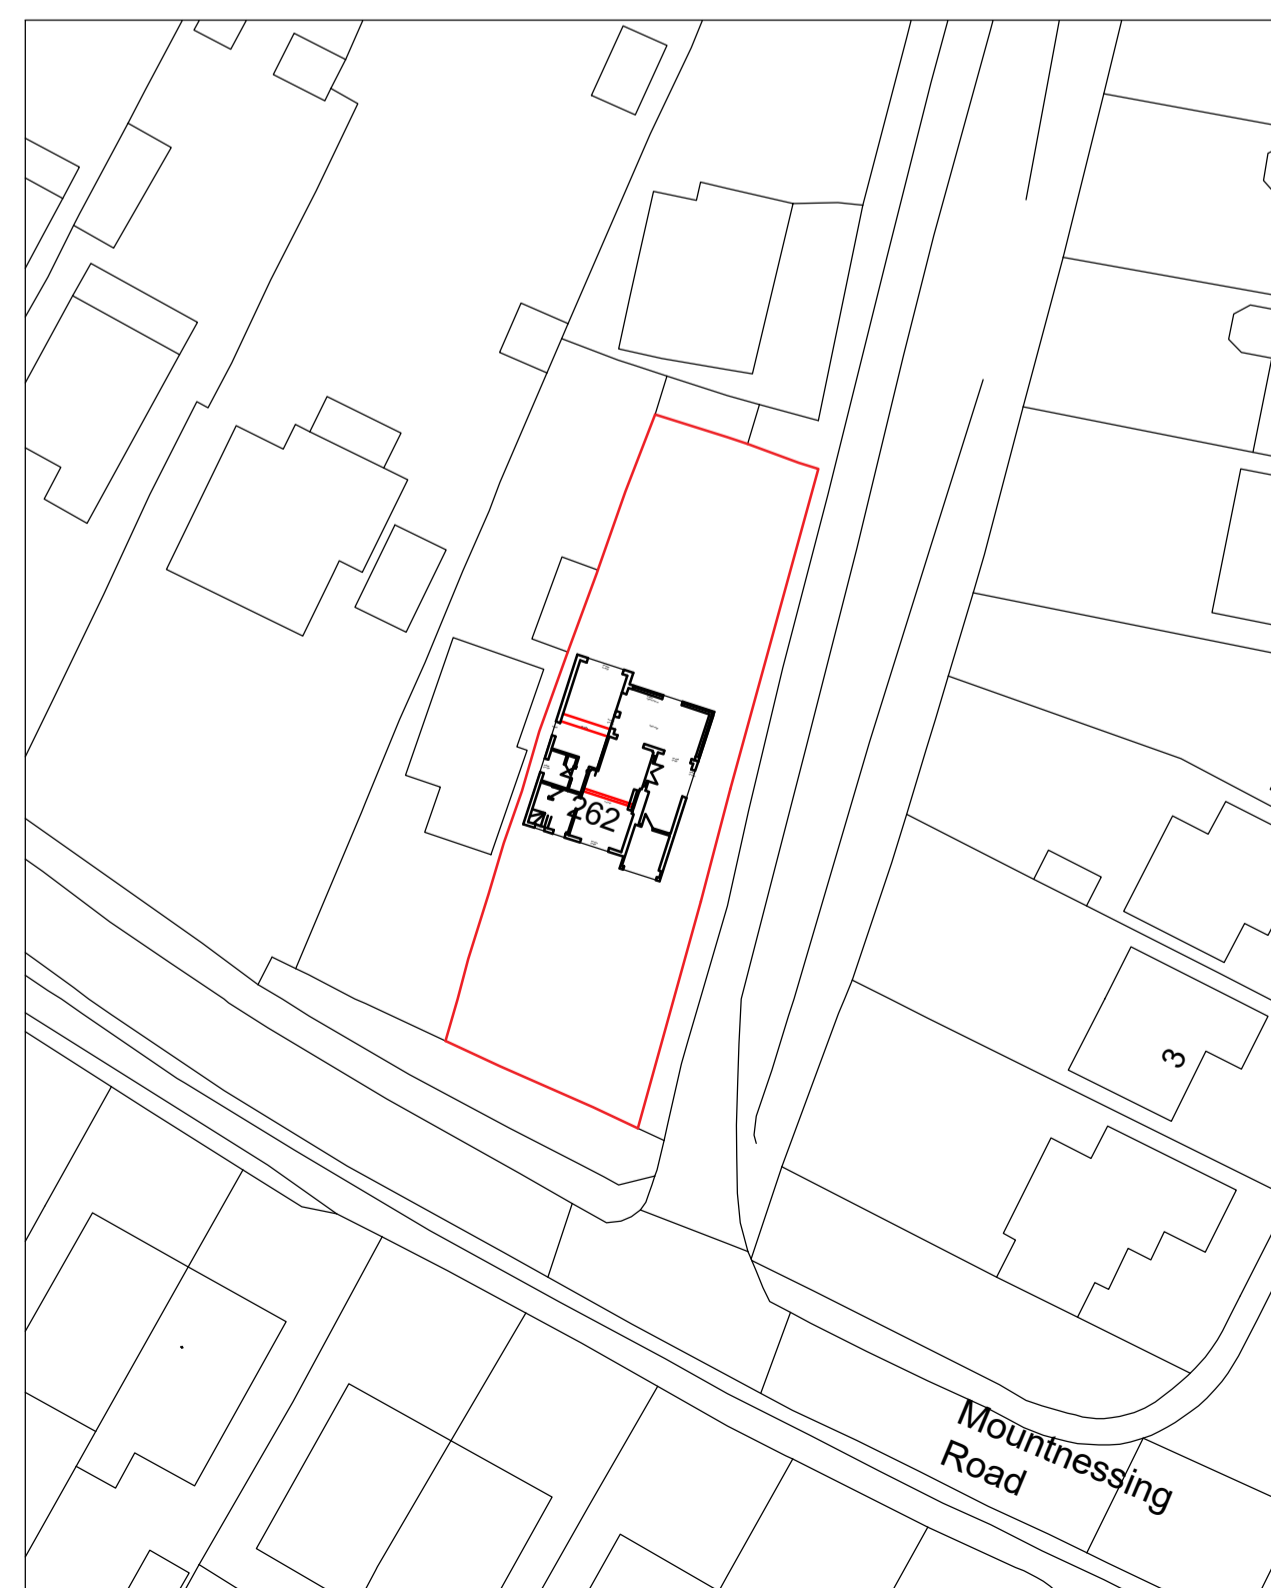

⑥ Location Plan
1:500



⑦ Block Plan
1:100

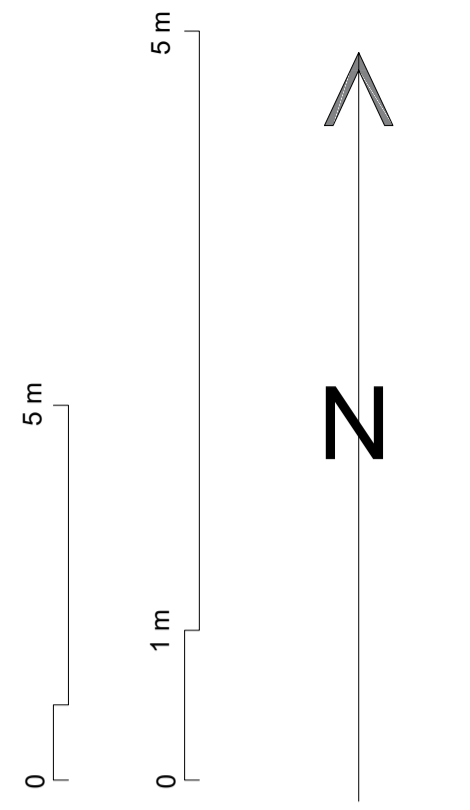

PROJECT INFORMATION

CLIENT Mr & Mrs Leaver
SITE ADDRESS 262 Mountnessing Road, Billericay Essex CM12 0EP

PURPOSE OF ISSUE Planning
PROJECT NAME Alterations and extensions

SHEET NAME Site/Location Plans

6 Redford Crescent, Billericay, Essex CM12 0DU
 Tel: 01277 623222 E: admin@eapstudio.com
 Web: www.essexarchitectureandplanning.co.uk

CHECKED BY MG
DATE 11/01/2021

PROJECT NUMBER EAP643
REV

DRAWN BY MG
SCALE (@A1) As indicated

DWG NO

A102