


- Notes**
1. All materials to match existing.
 2. All dimensions shown are structural build sizes not finished sizes.
 3. Do not scale from this drawing (other than for planning purposes).
 4. The Contractor is to verify all dimensions before setting out, commencing work or placing orders.
 5. Any discrepancies to be reported to M3 Architectural Design Ltd.

RECEIVED
 20/01/047/FUL
 11.01.21



Existing Front Elevation
Scale 1:50

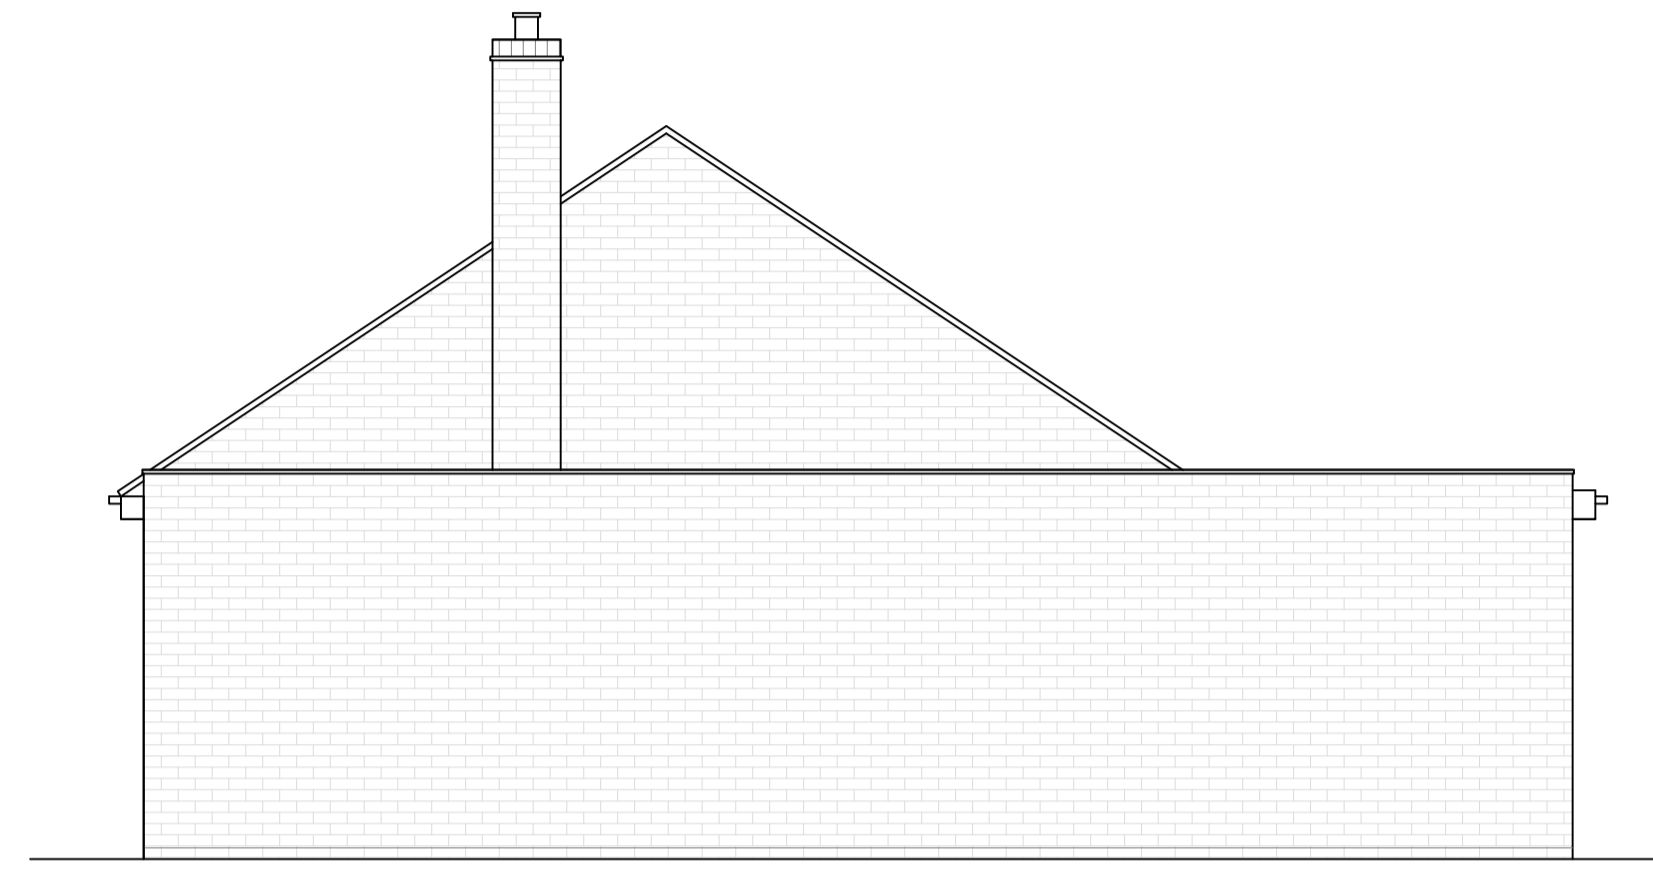


Existing Side Elevation
Scale 1:50




Existing Rear Elevation
Scale 1:50



Existing Side Elevation
Scale 1:50

 

Rev	Date	Description
		
Project Proposed Extension		
25 Swan Lane, Sandhurst DH8 0TW		
Client -		
Drawing Title Existing Elevations		
Date 09.11.20	Drawing No. 1778-101	Rev -
Page Size A1		Scale 1:50
M3 Architectural Design Ltd Basepoint Centres Ltd 377-399 London Road Camberley GU15 3HL. t:01276 300024 e: info@m3architecturaldesign.co.uk w: www.m3architecturaldesign.co.uk © 2020 M3 Architectural Design Ltd		