


PROPOSED NORTH ELEVATION

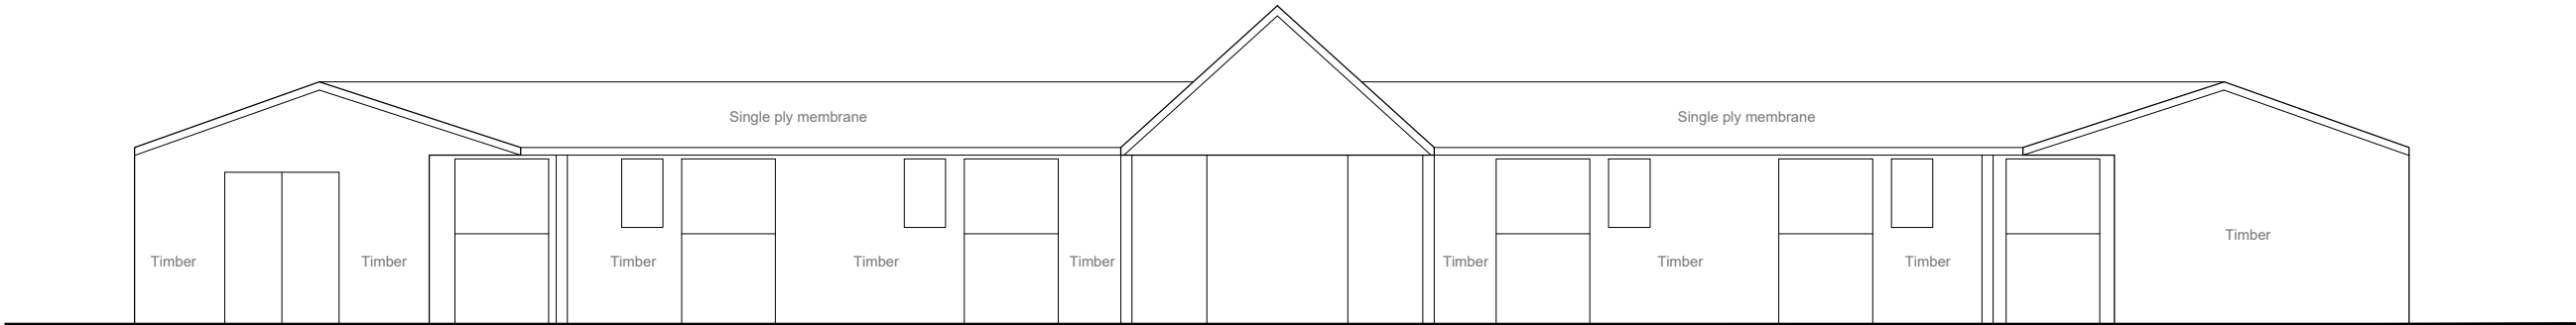

PROPOSED SOUTH COURTYARD ELEVATION

**RECEIVED**

22/12/2020  
20/01071/FUL

 Bracknell  
Forest  
Council

FOR PLANNING



BROCKHILL STABLES

KAREN PERKINS

PROPOSED ELEVATIONS

1:100 @ A3

GA\_2010  
DRAWING NUMBER  
REVISION  
A

**rjha**  
t: 01344 374469  
e: email@rjha.co.uk  
w: www.rjha.co.uk  
6a Station Parade  
London Road  
Sunningdale  
SL5 0EP

A	Window positions amended	VB	RH	15/12/20
/	Plan Option	VB	RH	02/12/20
REV	DESCRIPTION	BY	CHK	DATE