


- Notes**
1. All materials to match existing.
 2. All dimensions shown are structural build sizes not finished sizes.
 3. Do not scale from this drawing (other than for Building Control purposes).
 4. The Contractor is to verify all dimensions before setting out, commencing work or placing orders.
 5. Any discrepancies to be reported to M3 Architectural Design Ltd.

SUPERSEDED

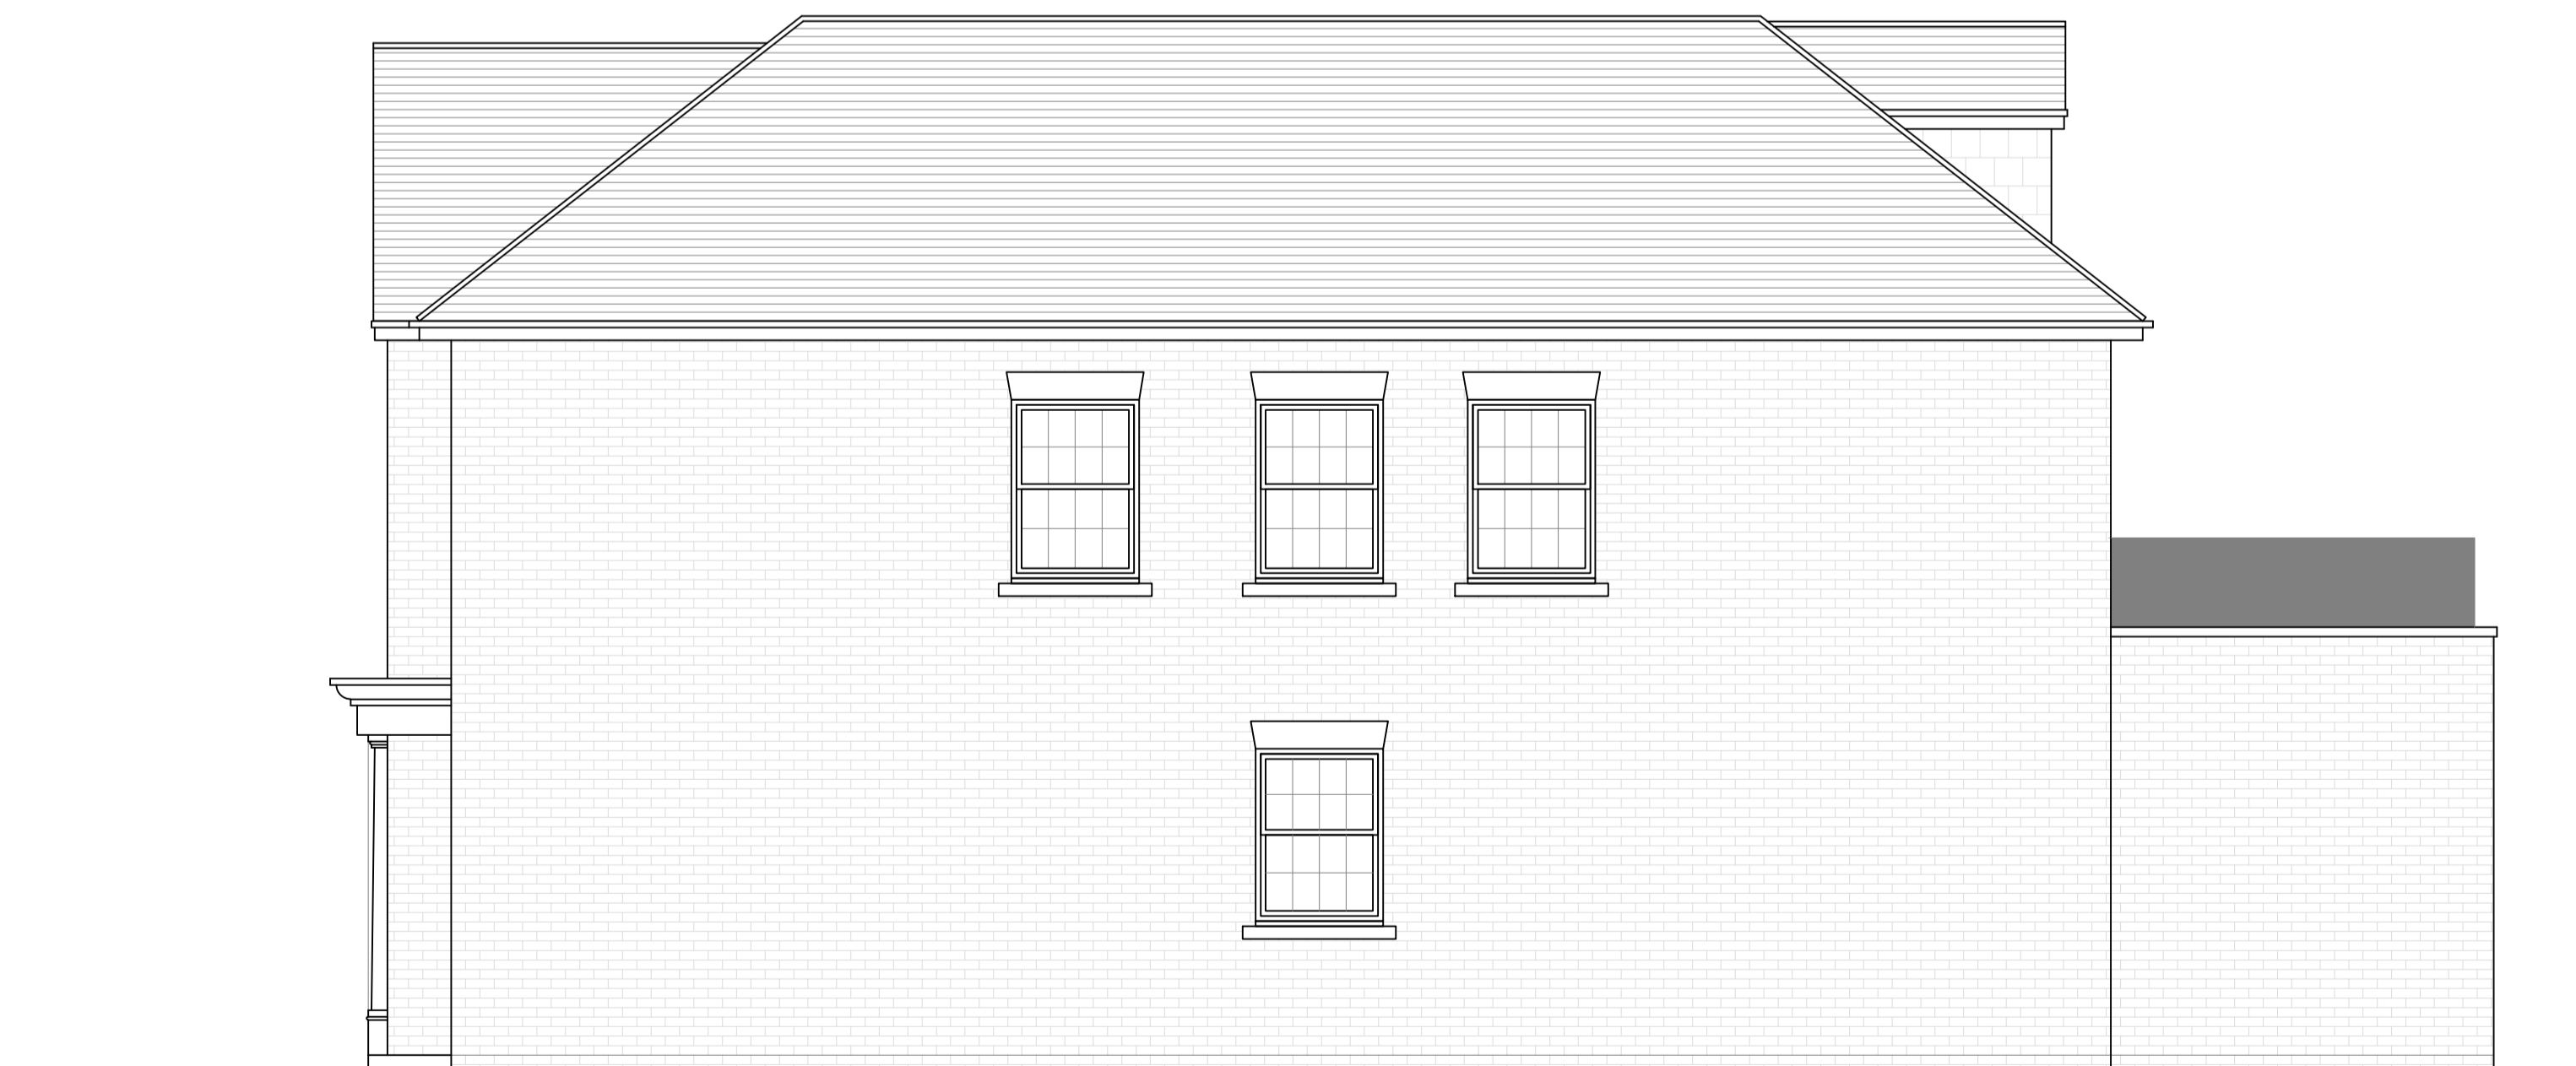

Proposed Front Elevation
Scale 1:50



Proposed Rear Elevation
Scale 1:50

Rev	Date	Description
-----	------	-------------



Project
Detached House & Rear Annex

1 Richmond Road

Client
-

Drawing Title
Proposed Detached House Elevations

Date	Drawing No.	Rev
01.12.20	1634-202	-

Page Size	Scale
A1	1:50

M3 Architectural Design Ltd
Basepoint Centres Ltd
377-399 London Road Camberley GU15 3HL

L01276 300024
e: info@m3architecturaldesign.co.uk
w: www.m3architecturaldesign.co.uk
© 2019 M3 Architectural Design Ltd

