
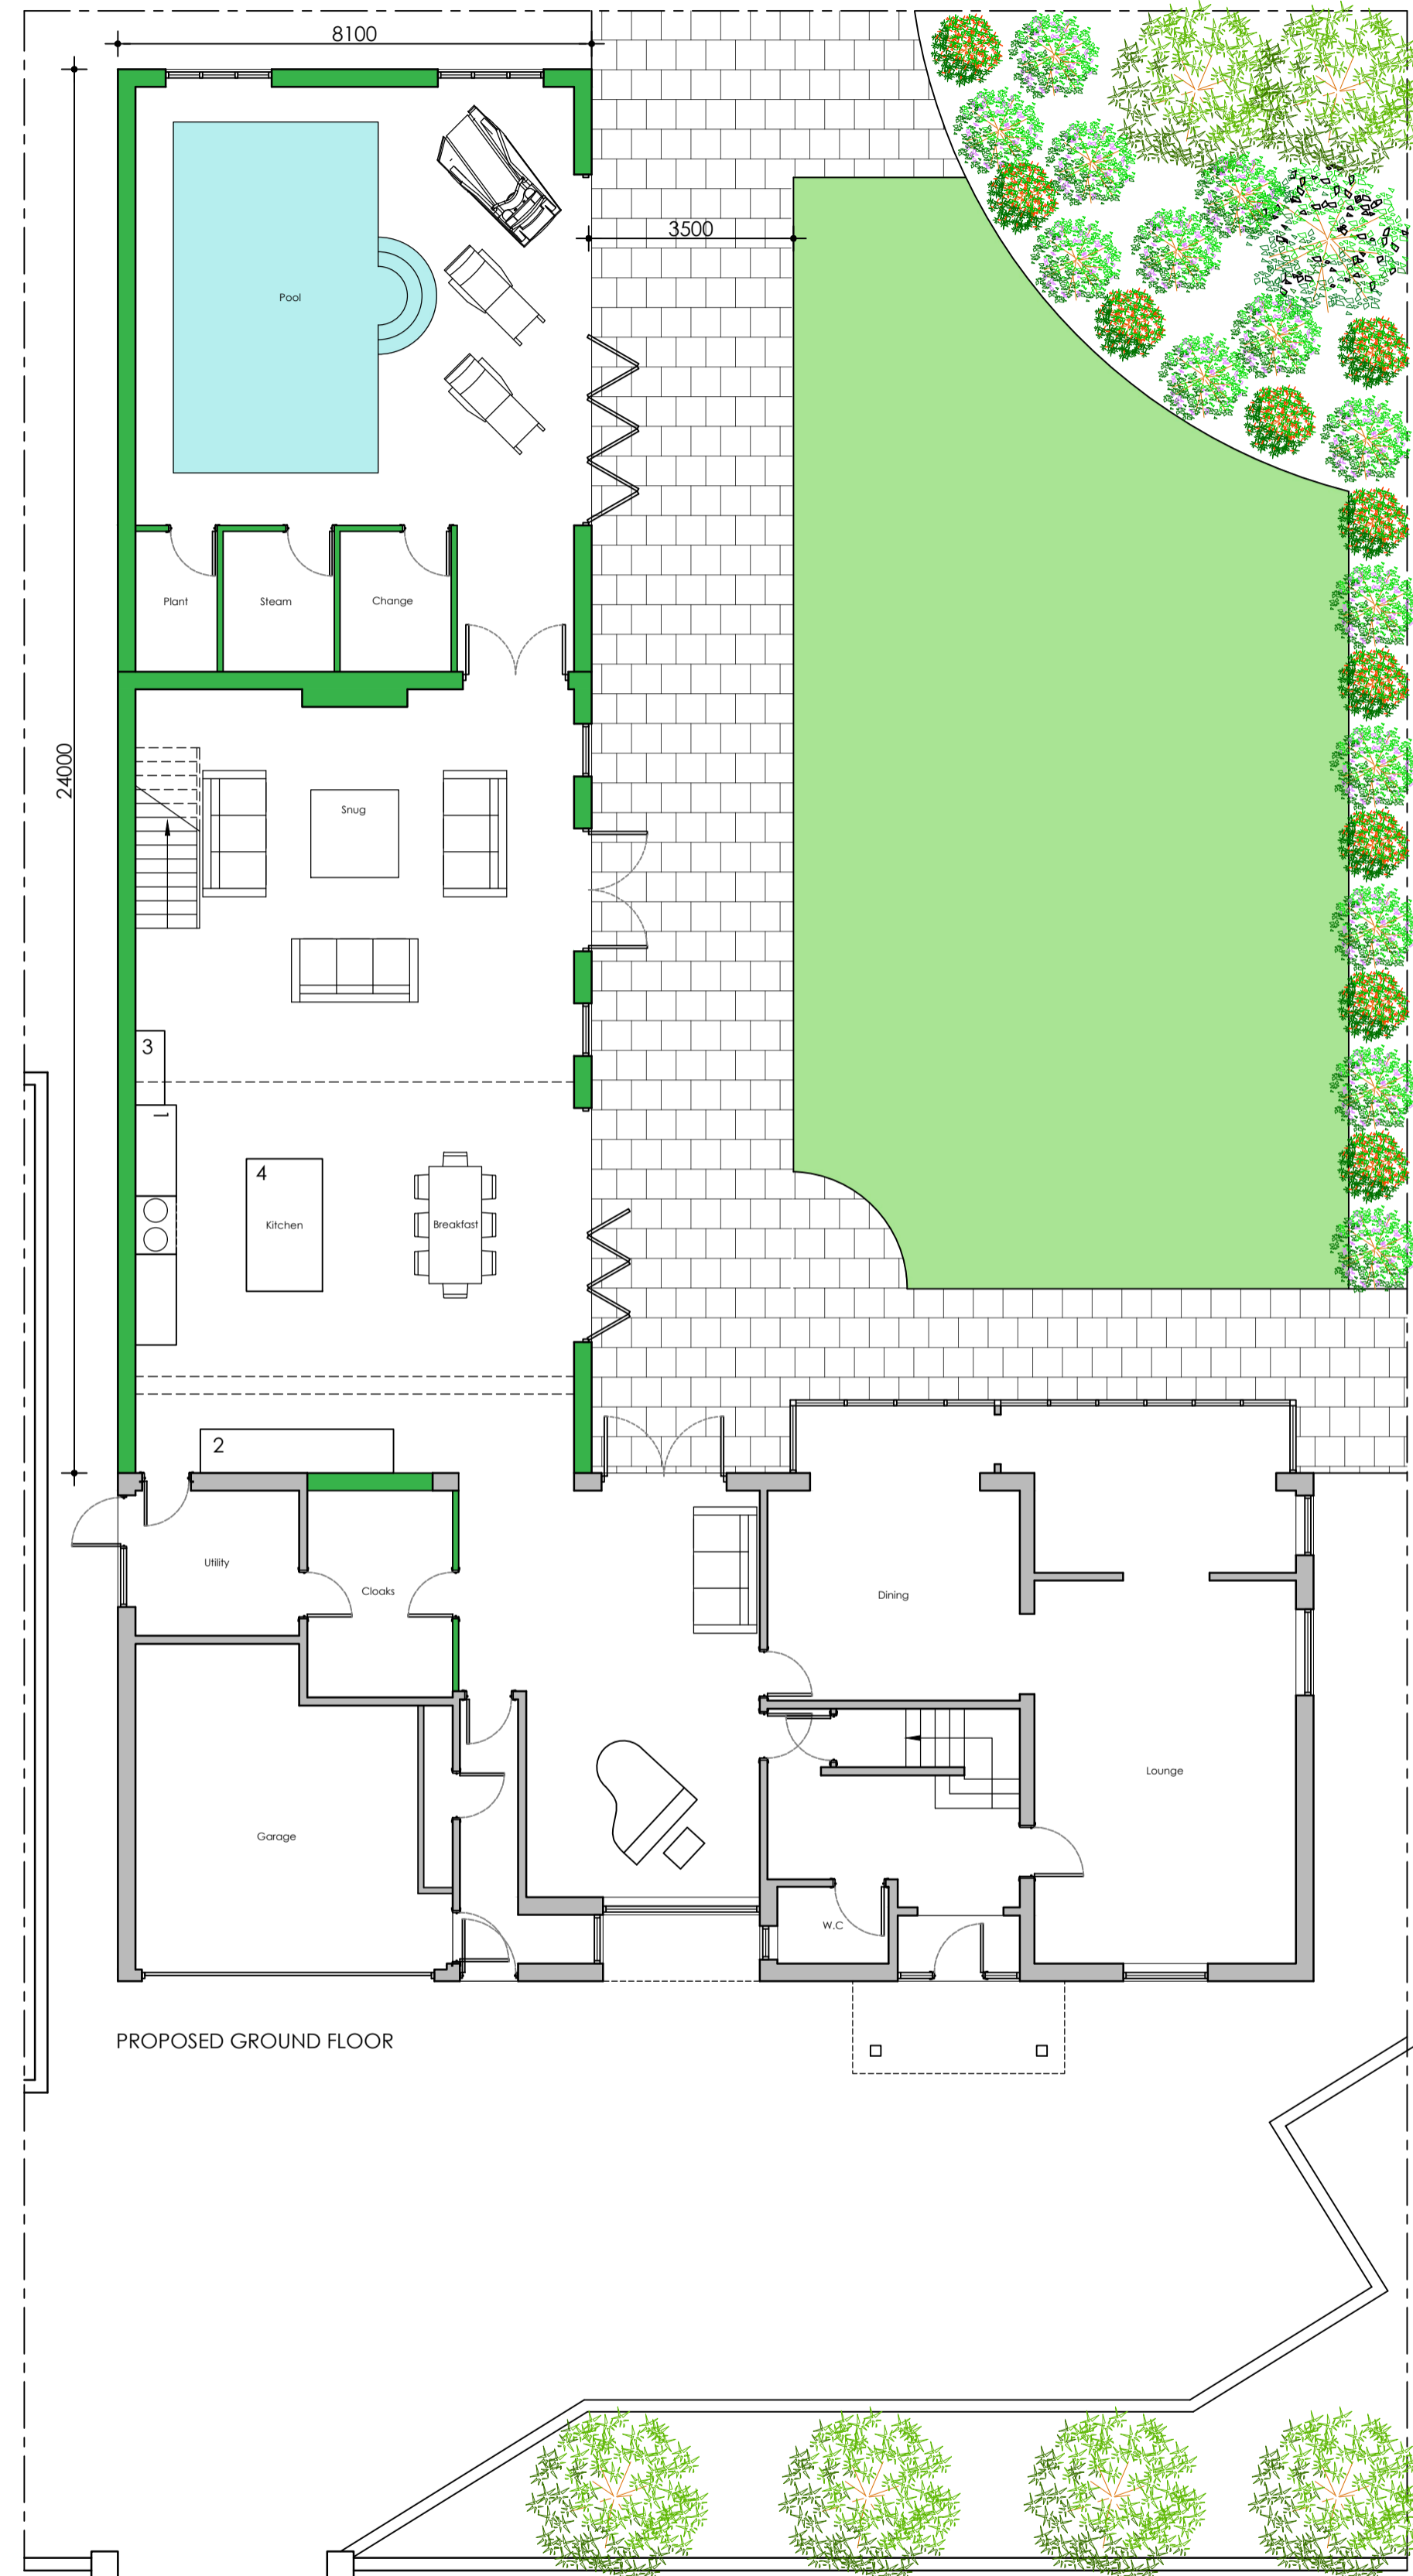


general notes:
 do not scale the drawing.
 all dimensions to be checked on site prior to commencement of work and any discrepancy shall be immediately reported and resolved prior to work commencing.
 this drawing is to be read in conjunction with all relevant drawings and specifications relating to the job whether or not indicated on the drawing.
 copyright reserved to clover architectural design limited and this drawing may not be used or reproduced without prior written consent.

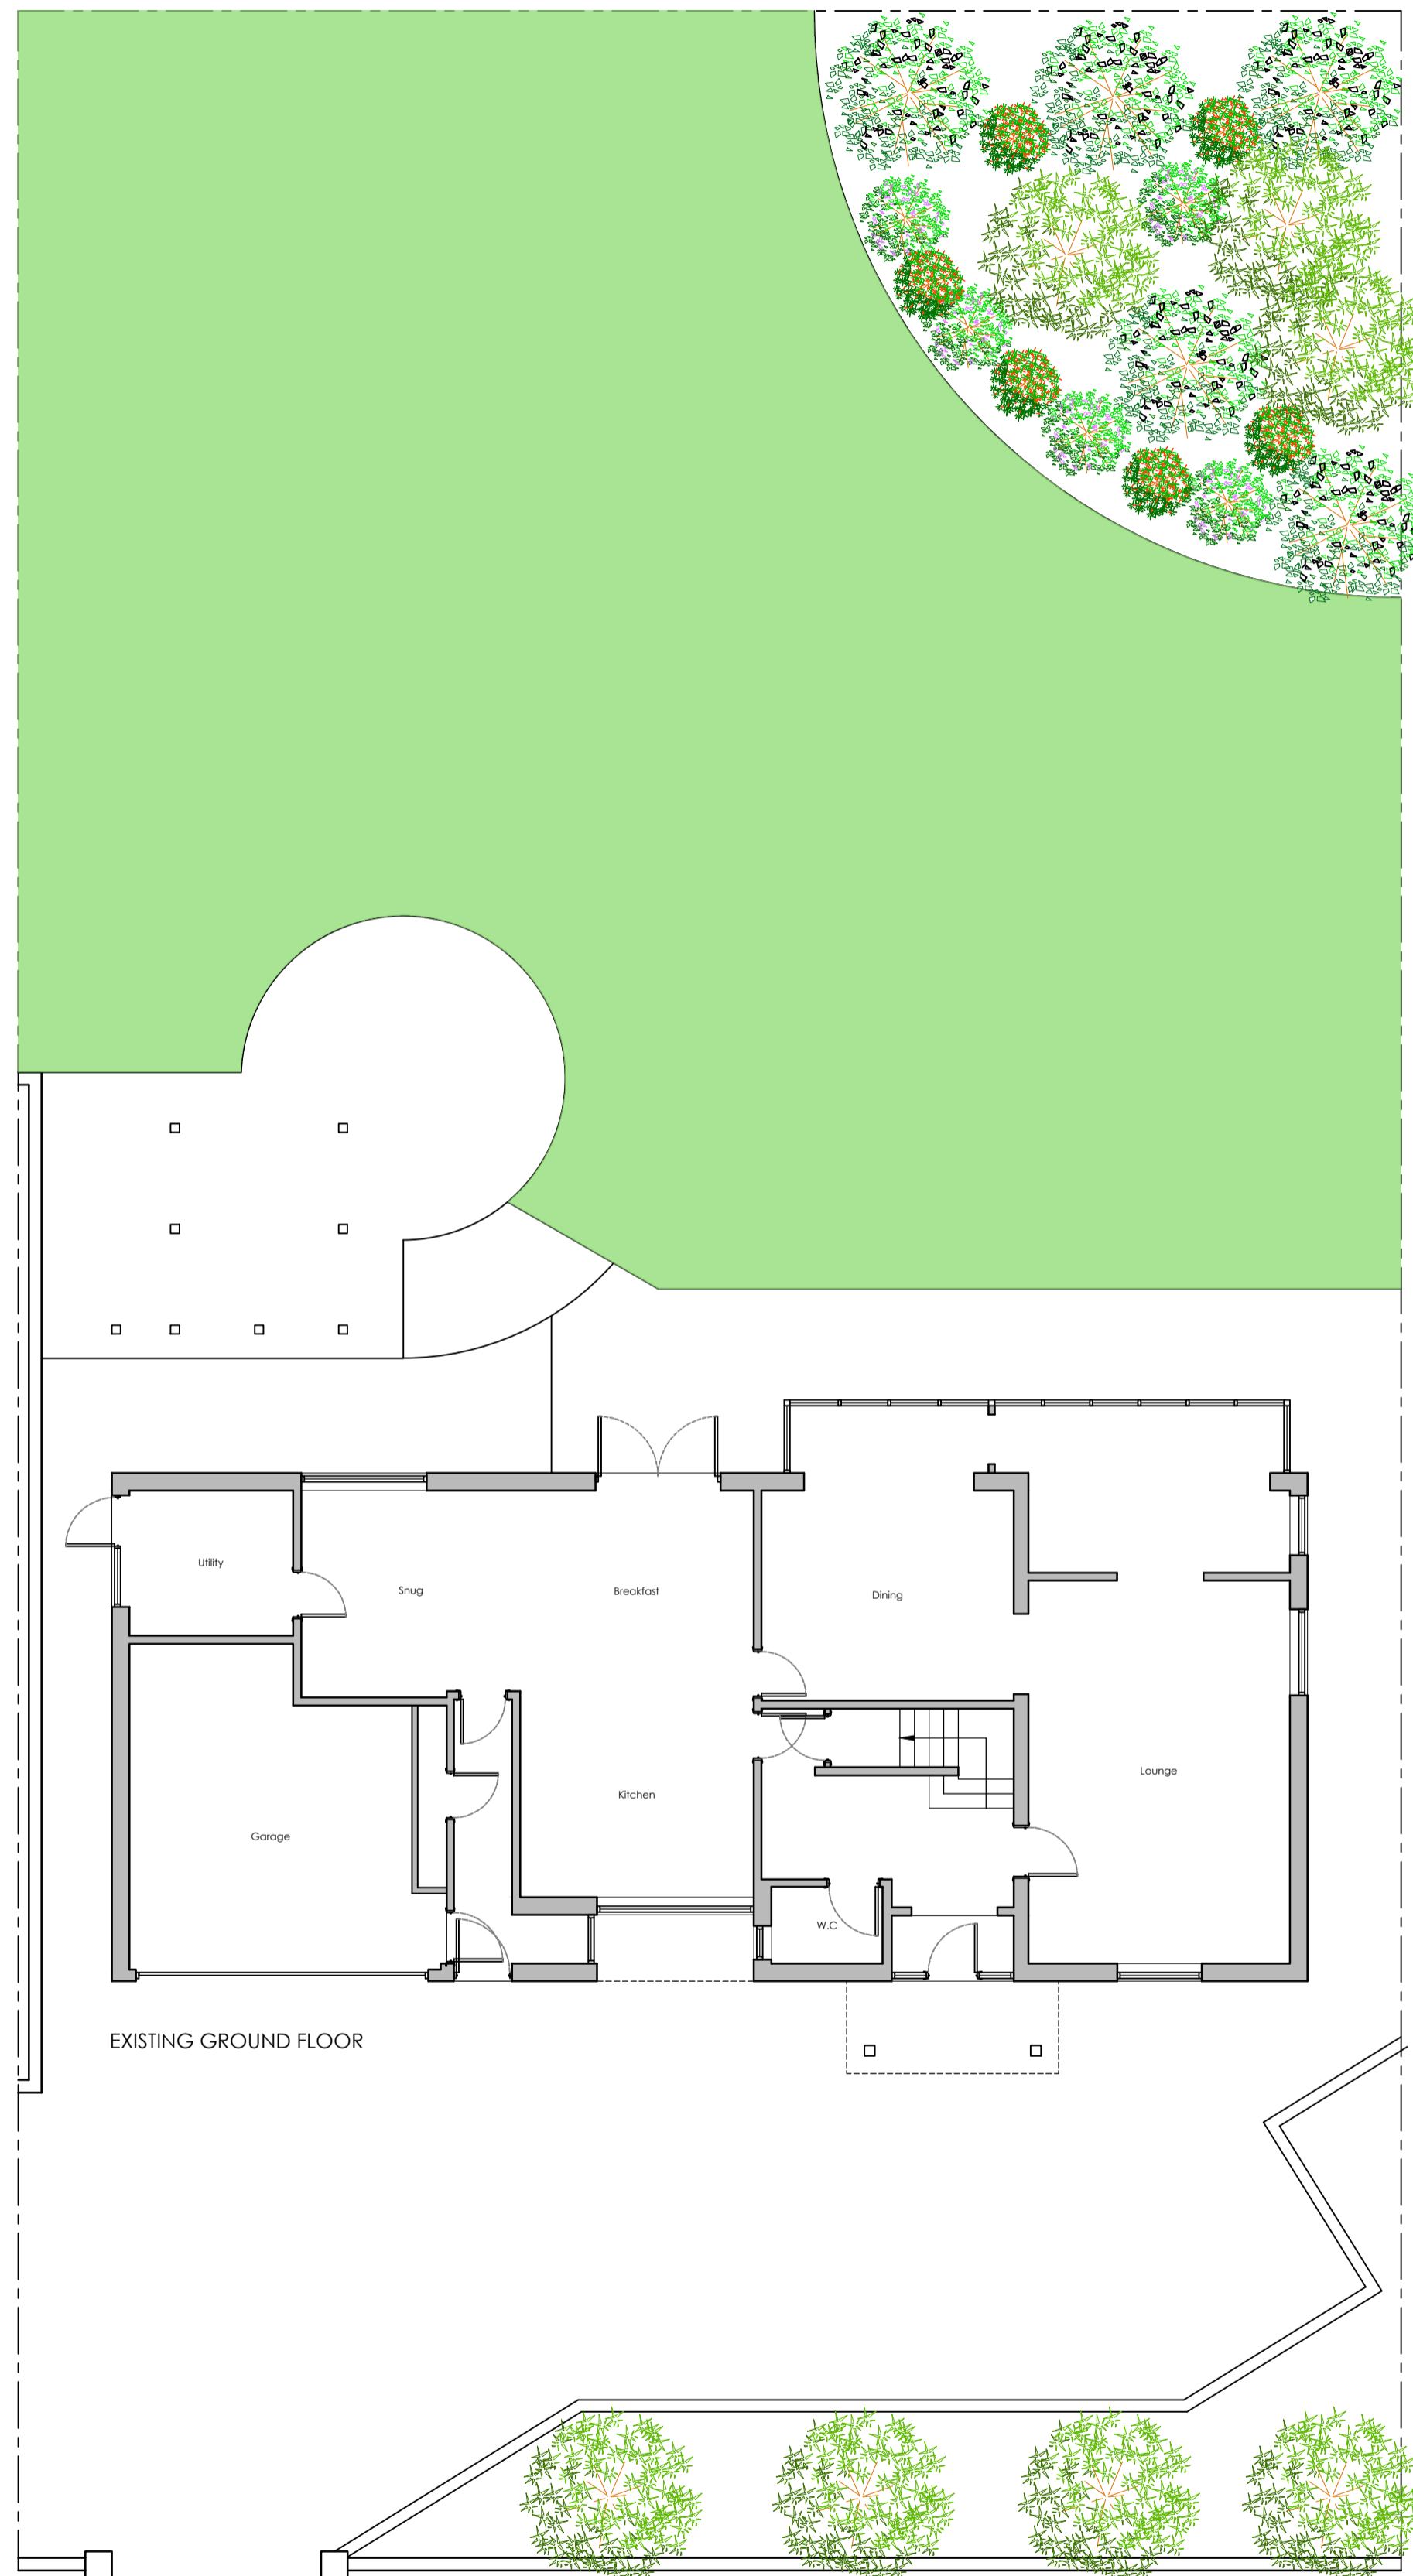

C	12.12.19	MS	POOL LAYOUT AMENDED
B	11.12.19	MS	DIMS ADDED
A	02.12.19	MS	POOL BUILDING SHOWN
Rev.	Date	By	Description

clover
 architectural design
 9 clover drive, freckleton, preston, lancashire pr4 11g
 tel: 07773 014899 email info@clover-design.co.uk

Client:
 Mr Ben Morris
 26 Islay Road
 Lytham
 Project:
 Proposed Two Storey Rear Extension

Drawing Title:
 Existing & Proposed Site Plan

Drawn:	Checked:	Scale:	Date:
MS	MS	1:100	19 Oct 19
Job No:	Drawing No:	Rev:	
19-072	1002	C	

EXISTING & PROPOSED SITE PLANS

A1

PLANNING