


general notes:
do not scale the drawing.
all dimensions to be checked on site prior to commencement of work and any discrepancy shall be immediately reported and resolved prior to work commencing.
this drawing is to be read in conjunction with all relevant drawings and specifications relating to the job whether or not indicated on the drawing.
copyright reserved to clover architectural design limited and this drawing may not be used or reproduced without prior written consent.

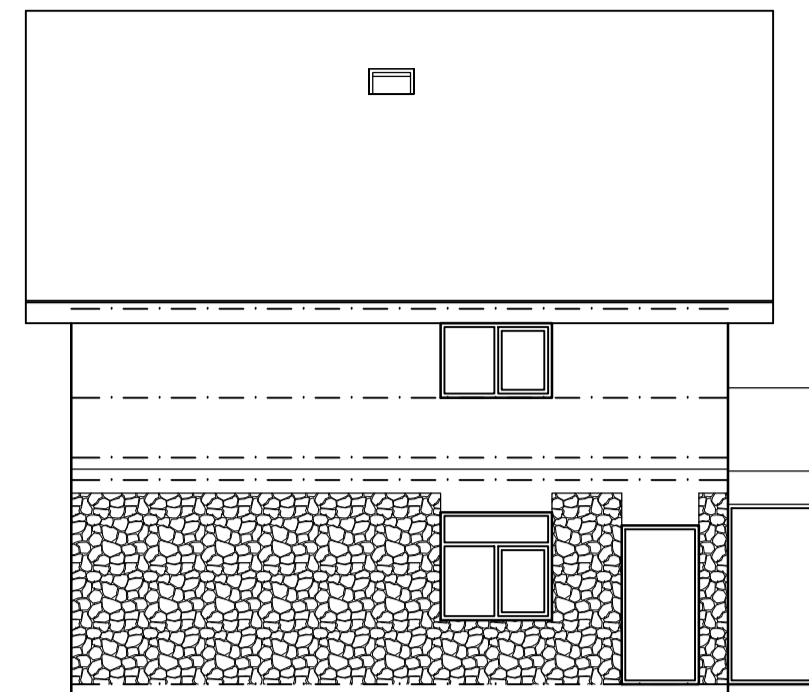


EXISTING FRONT ELEVATION




EXISTING SIDE ELEVATION




EXISTING REAR ELEVATION

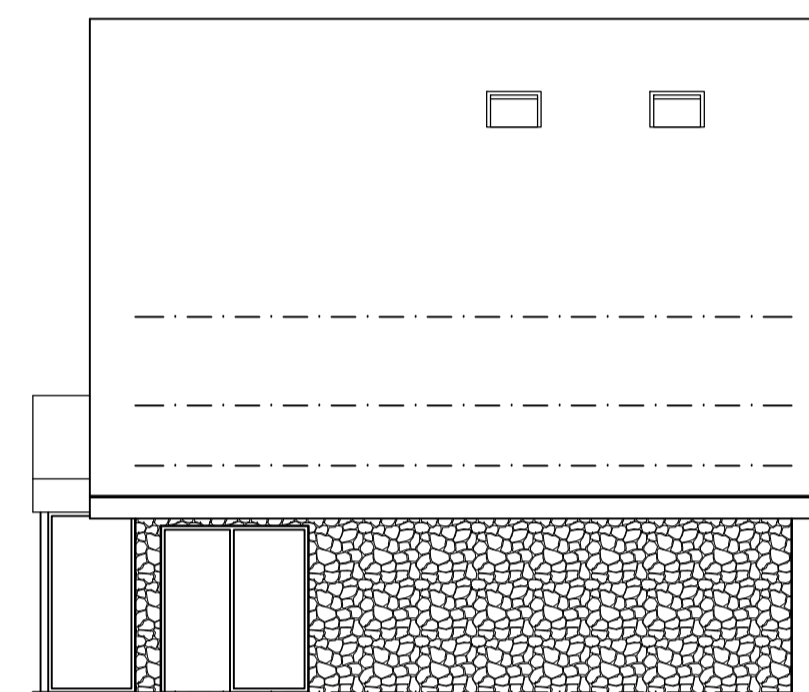


EXISTING SIDE ELEVATION

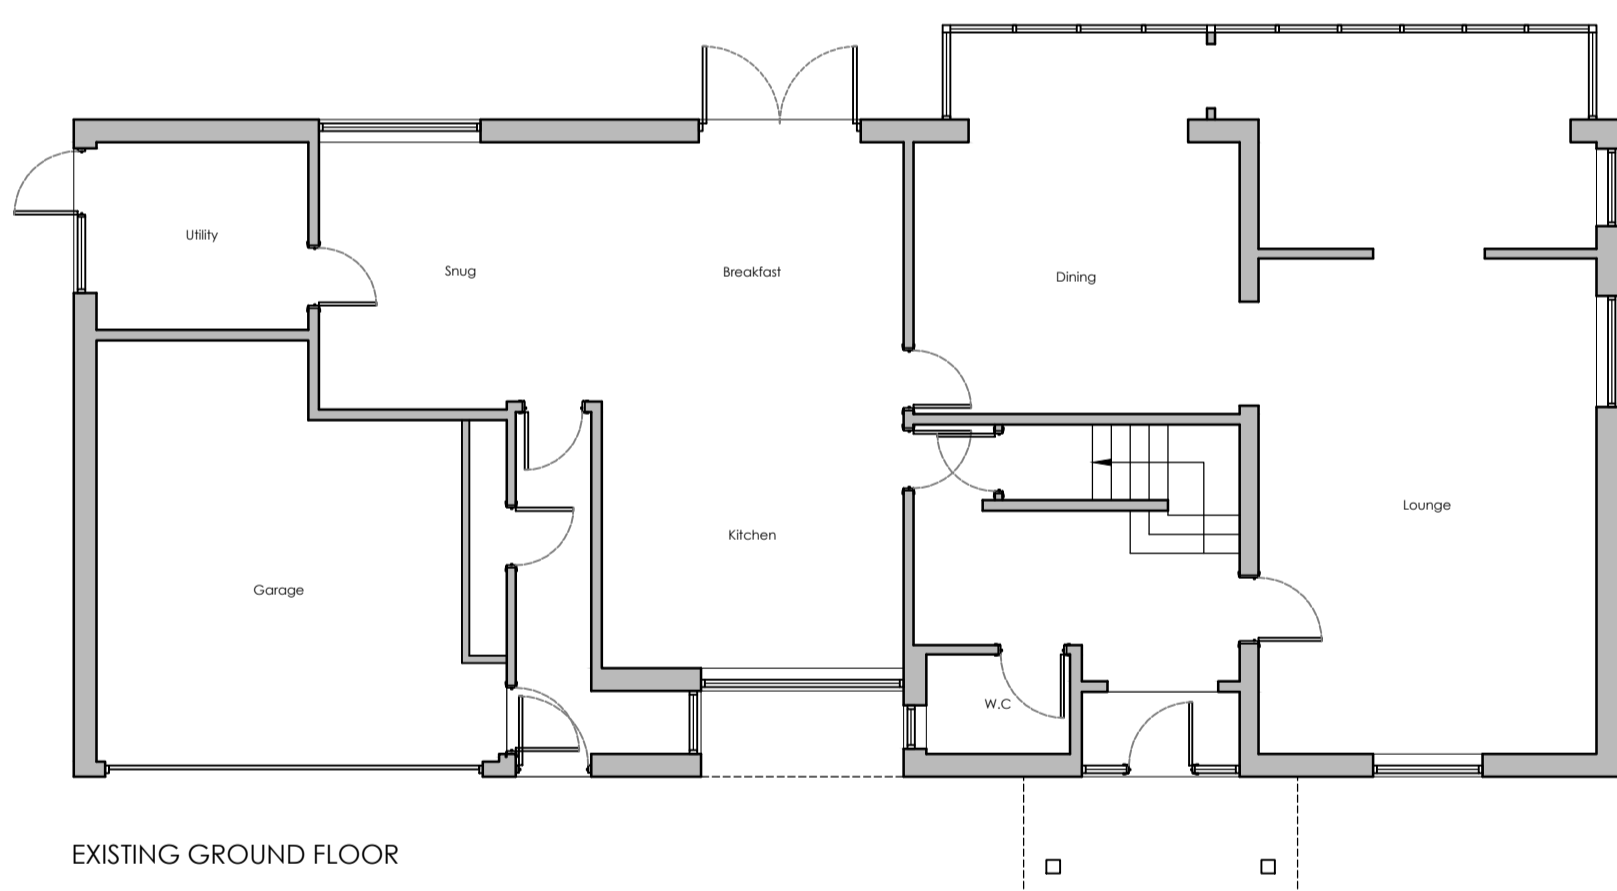

EXISTING GROUND FLOOR

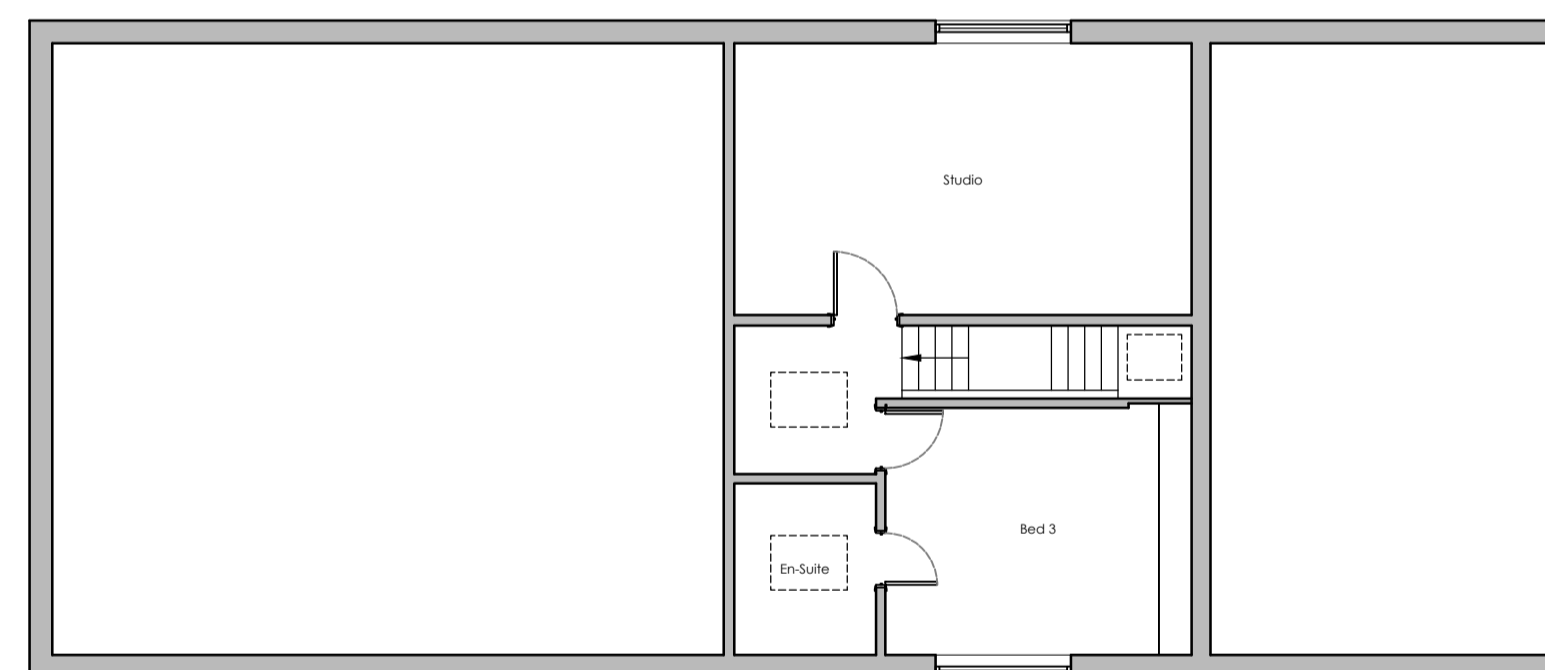

EXISTING SECOND FLOOR

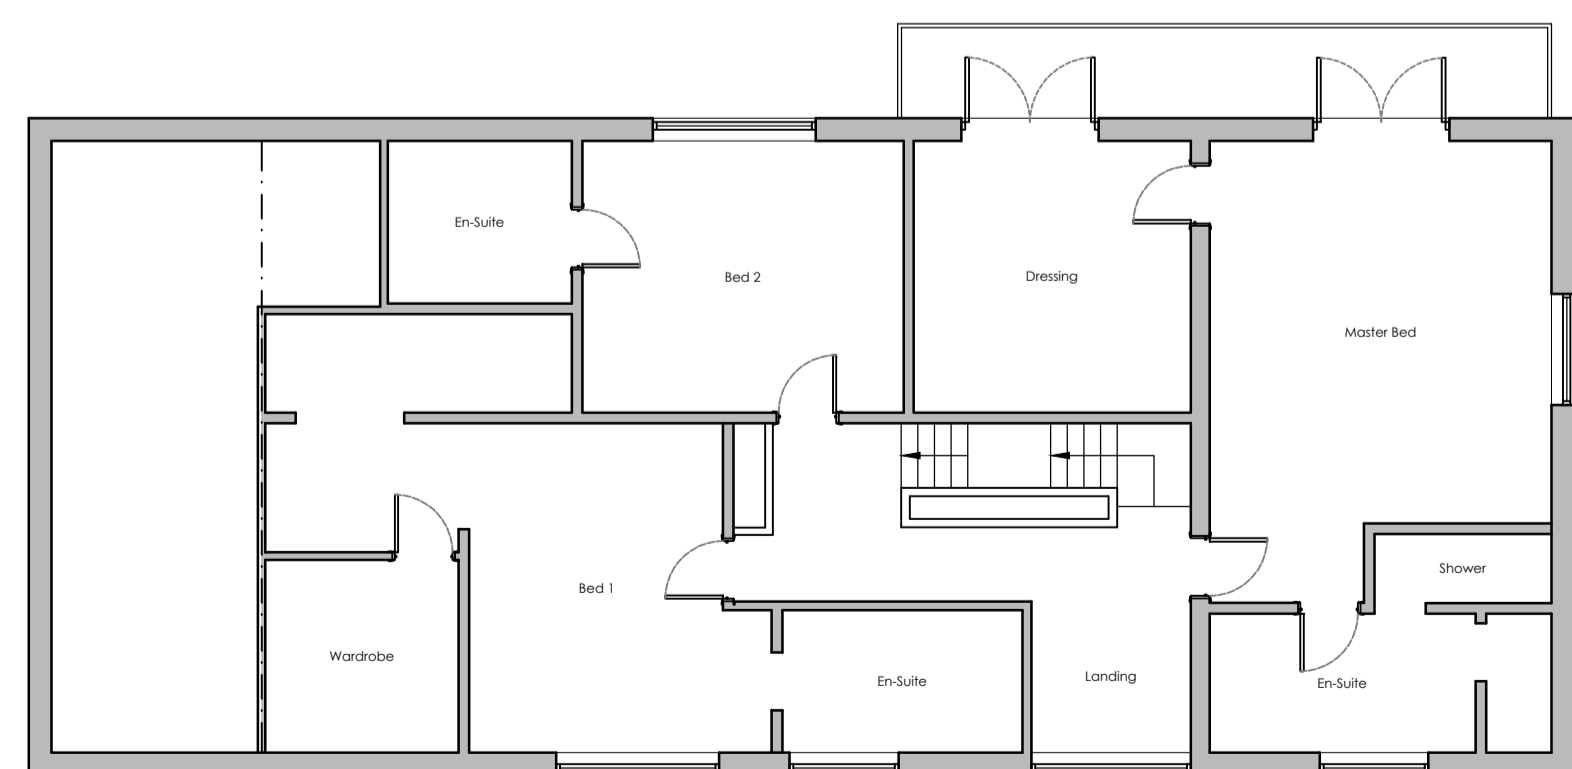

EXISTING FIRST FLOOR



EXISTING ROOF PLAN

Rev. Date By Description



9 clover drive, freckleton, preston, lancashire pr4 11g
tel: 07773 014899 email info@clover-design.co.uk

Client:

Mr Ben Morris
26 Islay Road
Lytham

Project:

Proposed Two Storey Rear Extension

Drawing Title:

Existing Plans & Elevations

Drawn:	Checked:	Scale:	Date:
MS		1:100	Oct 19
19-072		1000	Rev:

EXISTING PLANS & ELEVATIONS