
Elevation - Proposed render on wall

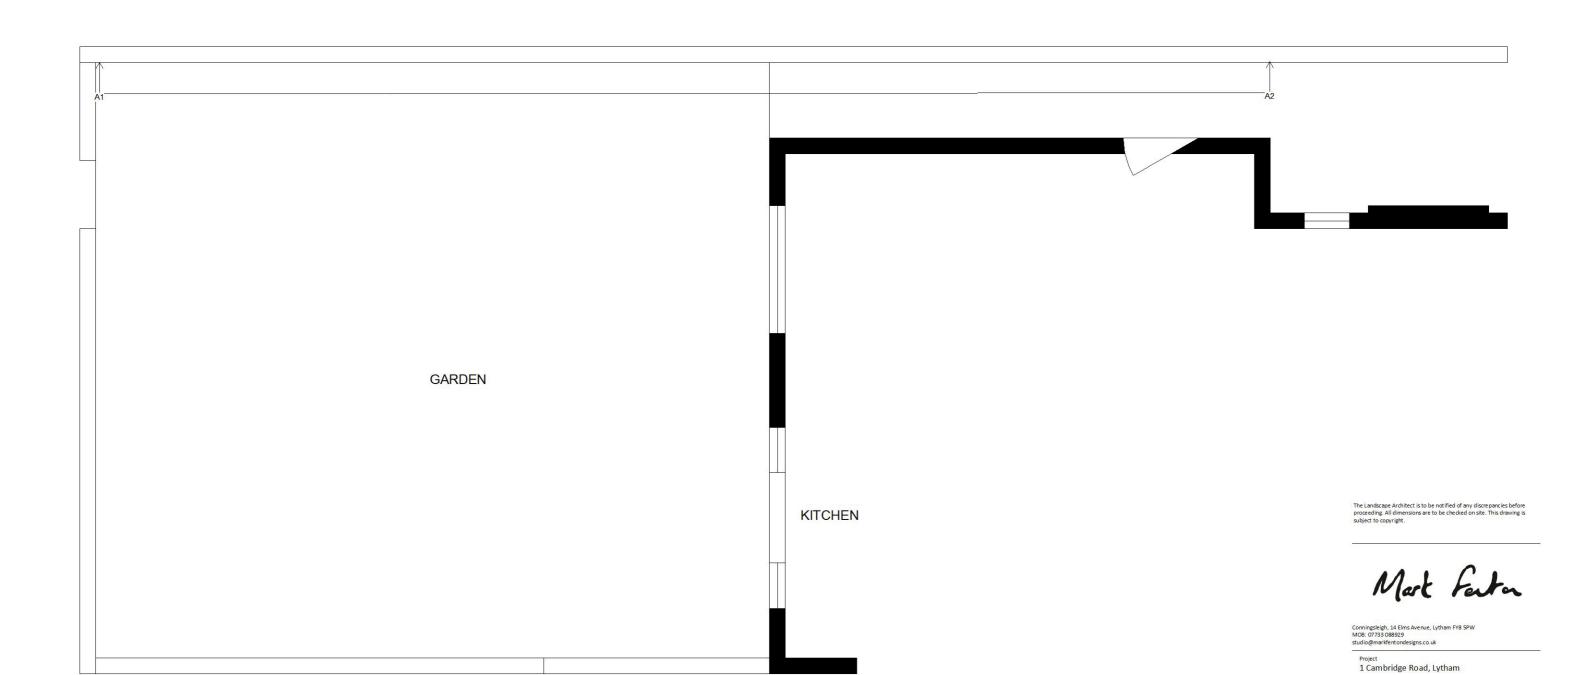

Site Plan with Elevation of Boundary Wall to the

Drawing No. 95.3 Date 18.11.2020 Scale 1:50 @ A3 REV A Drawn by Mark Fenton

north