


NOTES

This drawing is copyright and must not be reproduced without the written permission of the designer. Contractors are to check all sizes and dimensions before setting out any site or shop work. Any errors or discrepancies to be reported to the designer. CDM 2015 Designers Risk Assessment. All works to be carried out under CDM regulations. Contractor to ensure all relevant codes of practice and regulations for the proposed works are adhered to. No residual risk within the attached design unless specifically stated with the attached schedule. Do not scale off this drawing.


REVISIONS  
DATE

Rev A – Full Rear Elevations added with kitchen duct AND heat dump units shown on one drawing as requested by planners, existing and proposed photos added. Dwg title amended accordingly 14 Jan 21


Rev B – scale revised, as fitted duct connection at roof level completed 19 Jan 21

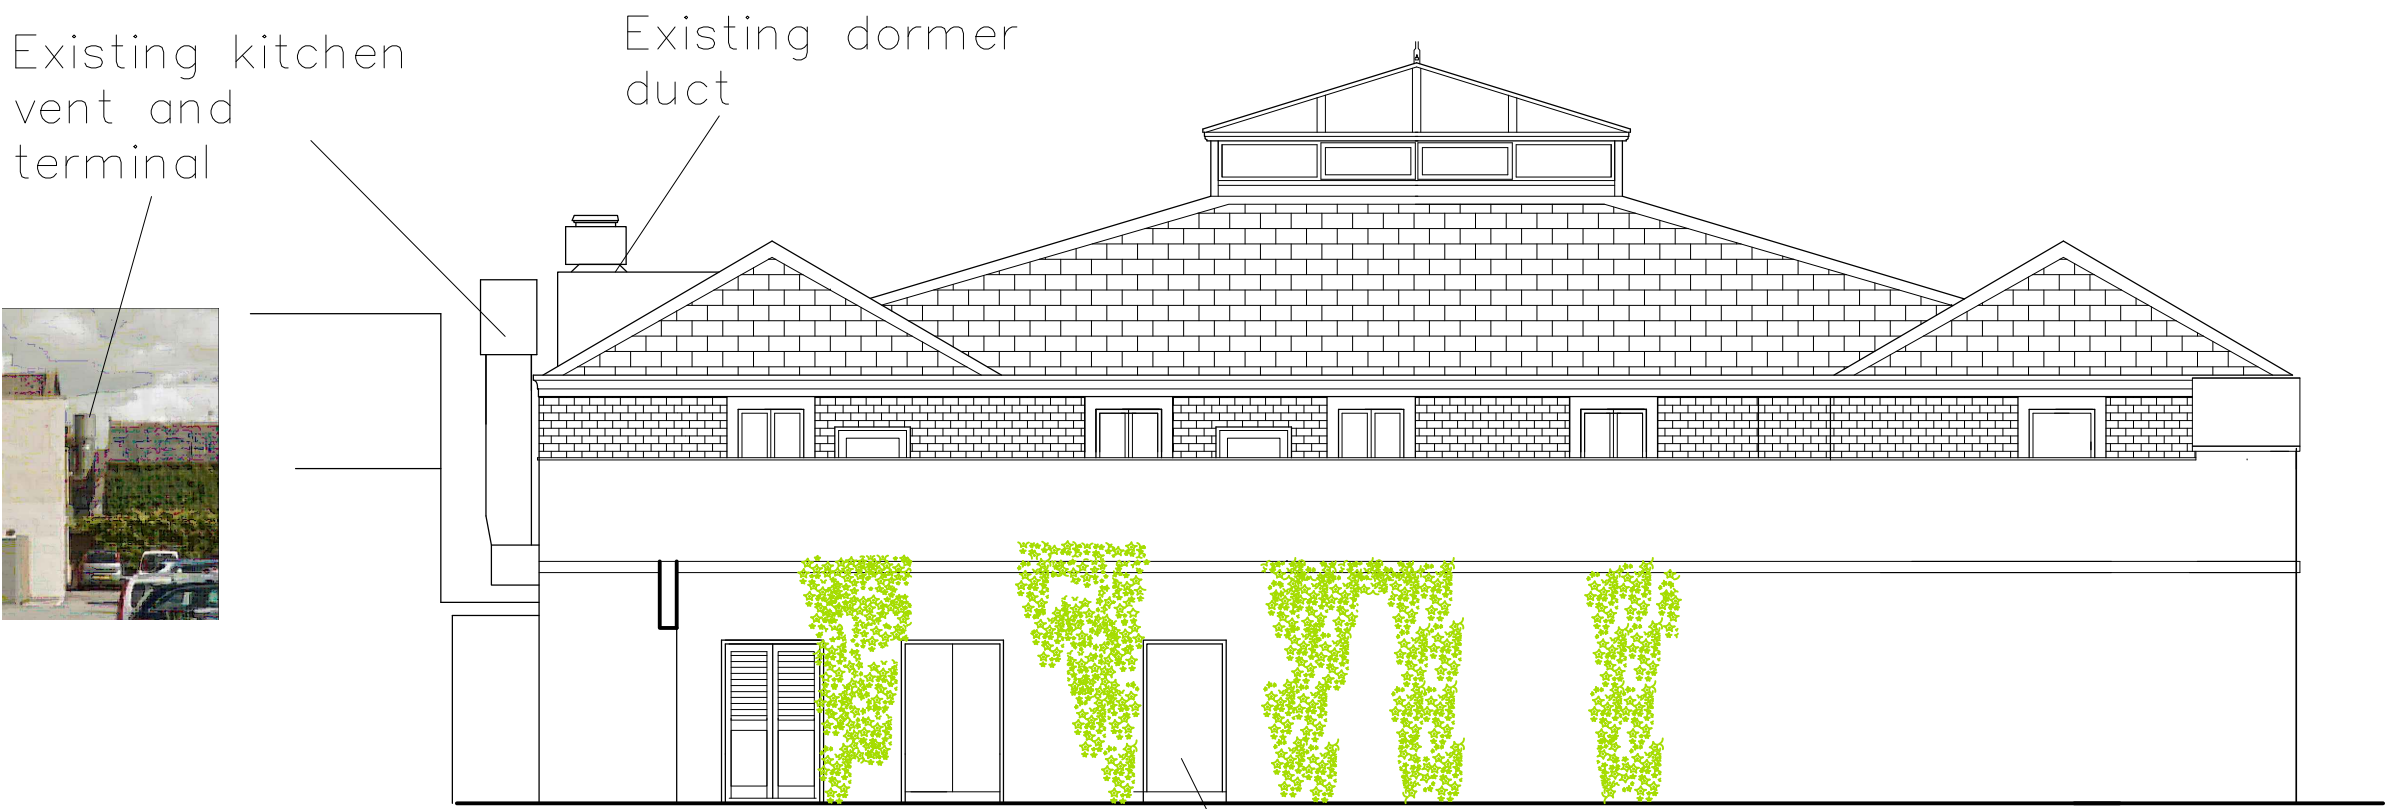

Existing Side Elevation

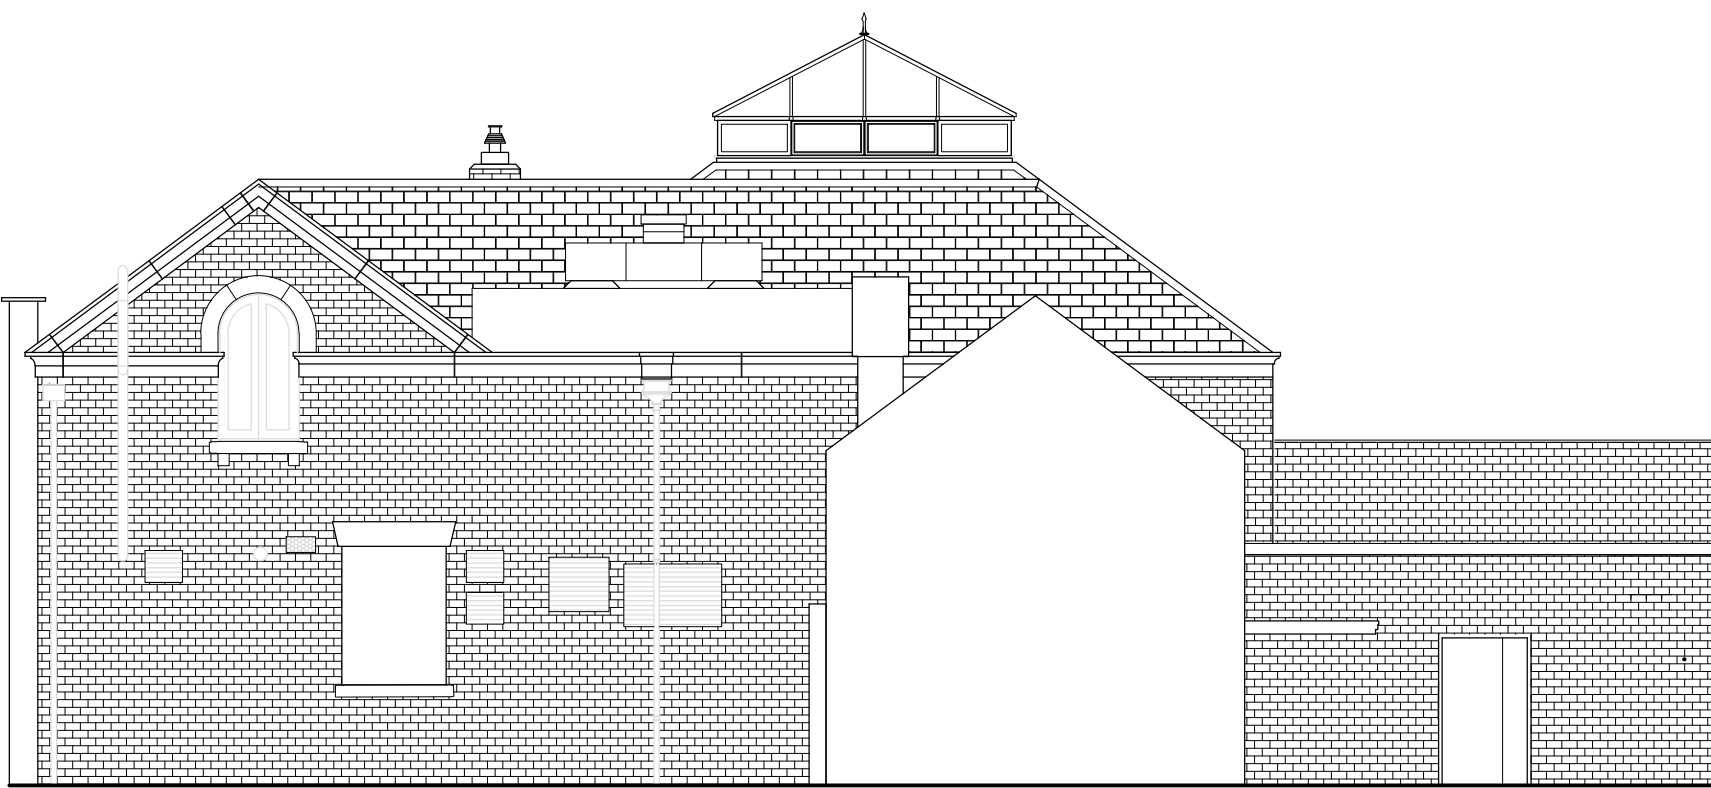

Existing Rear Elevation

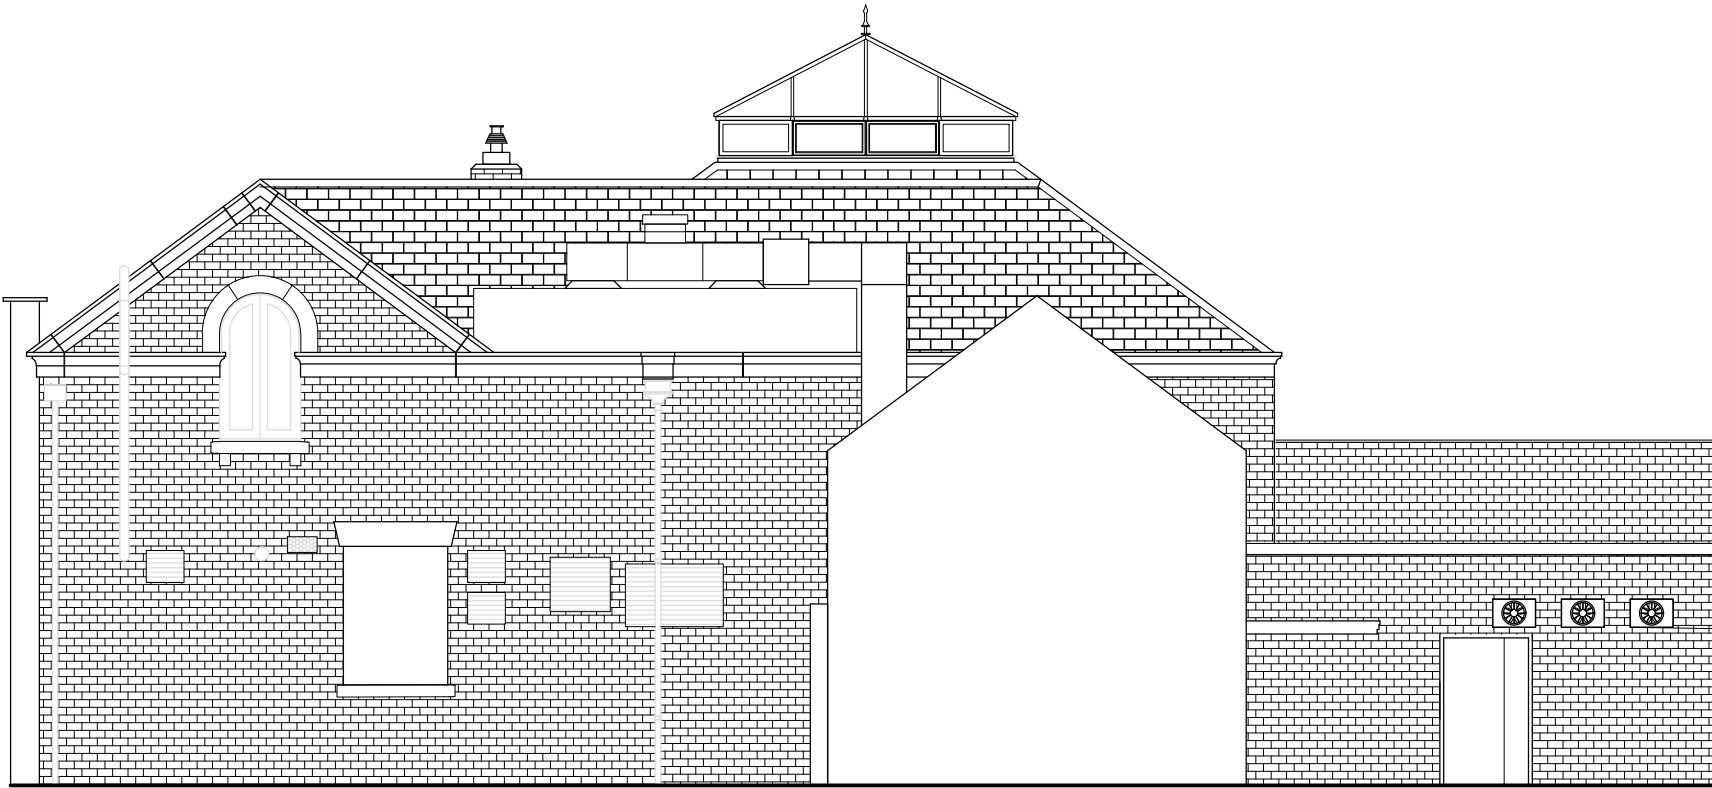

Proposed Rear Elevation



Duct fan was re-located further away from neighbouring properties in effort to reduce noise impact

New similar sized ductwork extended to existing roof dormer duct to reduce noise

New Multiplex heat dumps



Proposed Side Elevation

TITLE:	Kitchen Duct Heat Dump Locations		
PROJECT:	Lytham House, Henry Street, Lytham, FY8 5LE		
CLIENT:	Lytham House		
DRAWN BY:	SCALE:	1:100 © A1 1:200 © A3	
DATE:	DWG NO:	REV:	
05.01.21	1365.111	B	