


NOTES

This drawing is copyright and must not be reproduced without the written permission of the designer. Contractors are to check all sizes and dimensions before setting out any site or shop work. Any errors or discrepancies to be reported to the designer. CDM 2015 Designers Risk Assessment. All works to be carried out under CDM regulations. Contractor to ensure all relevant codes of practice and regulations for the proposed works are adhered to. No residual risk within the attached design unless specifically stated with the attached schedule. Do not scale off this drawing.


REVISIONS
DATE
Rev A –



Existing Side Elevation

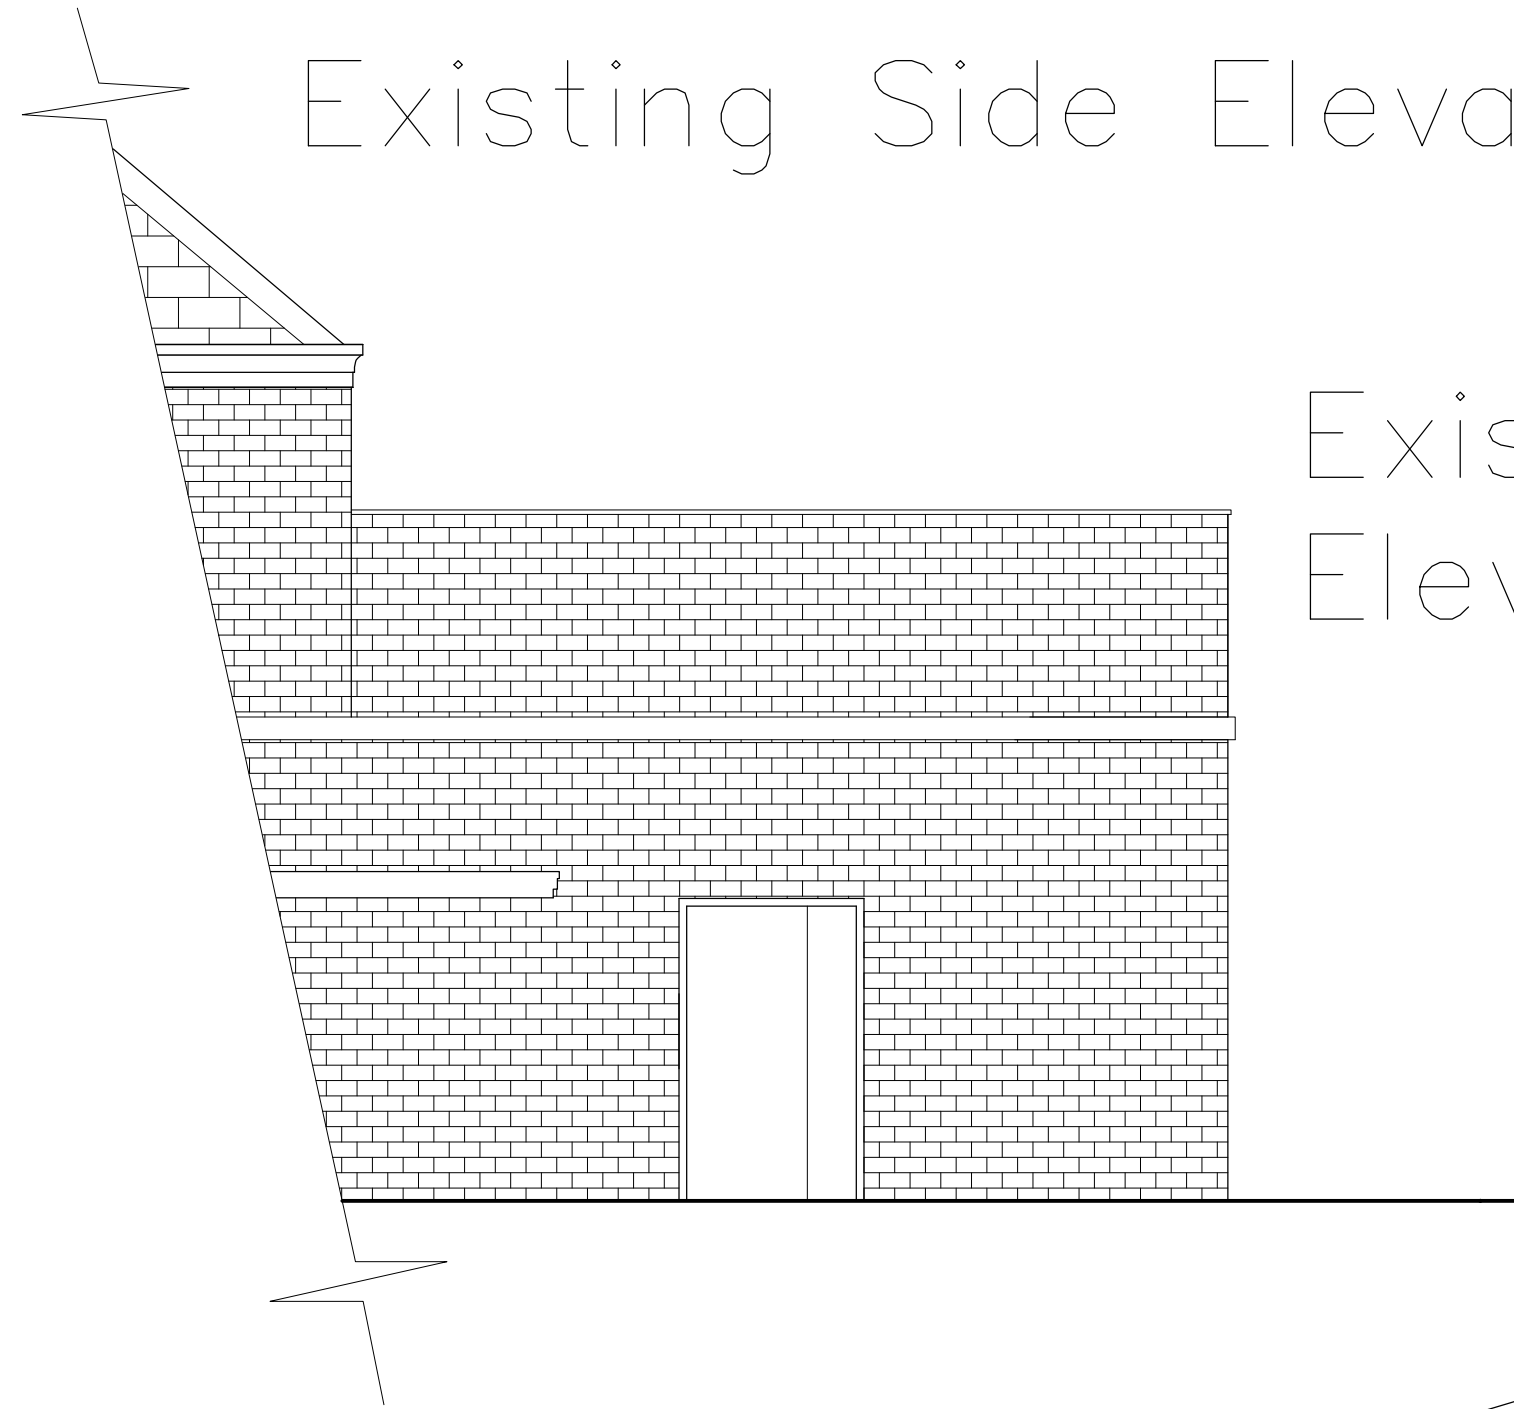

Existing Rear Elevation

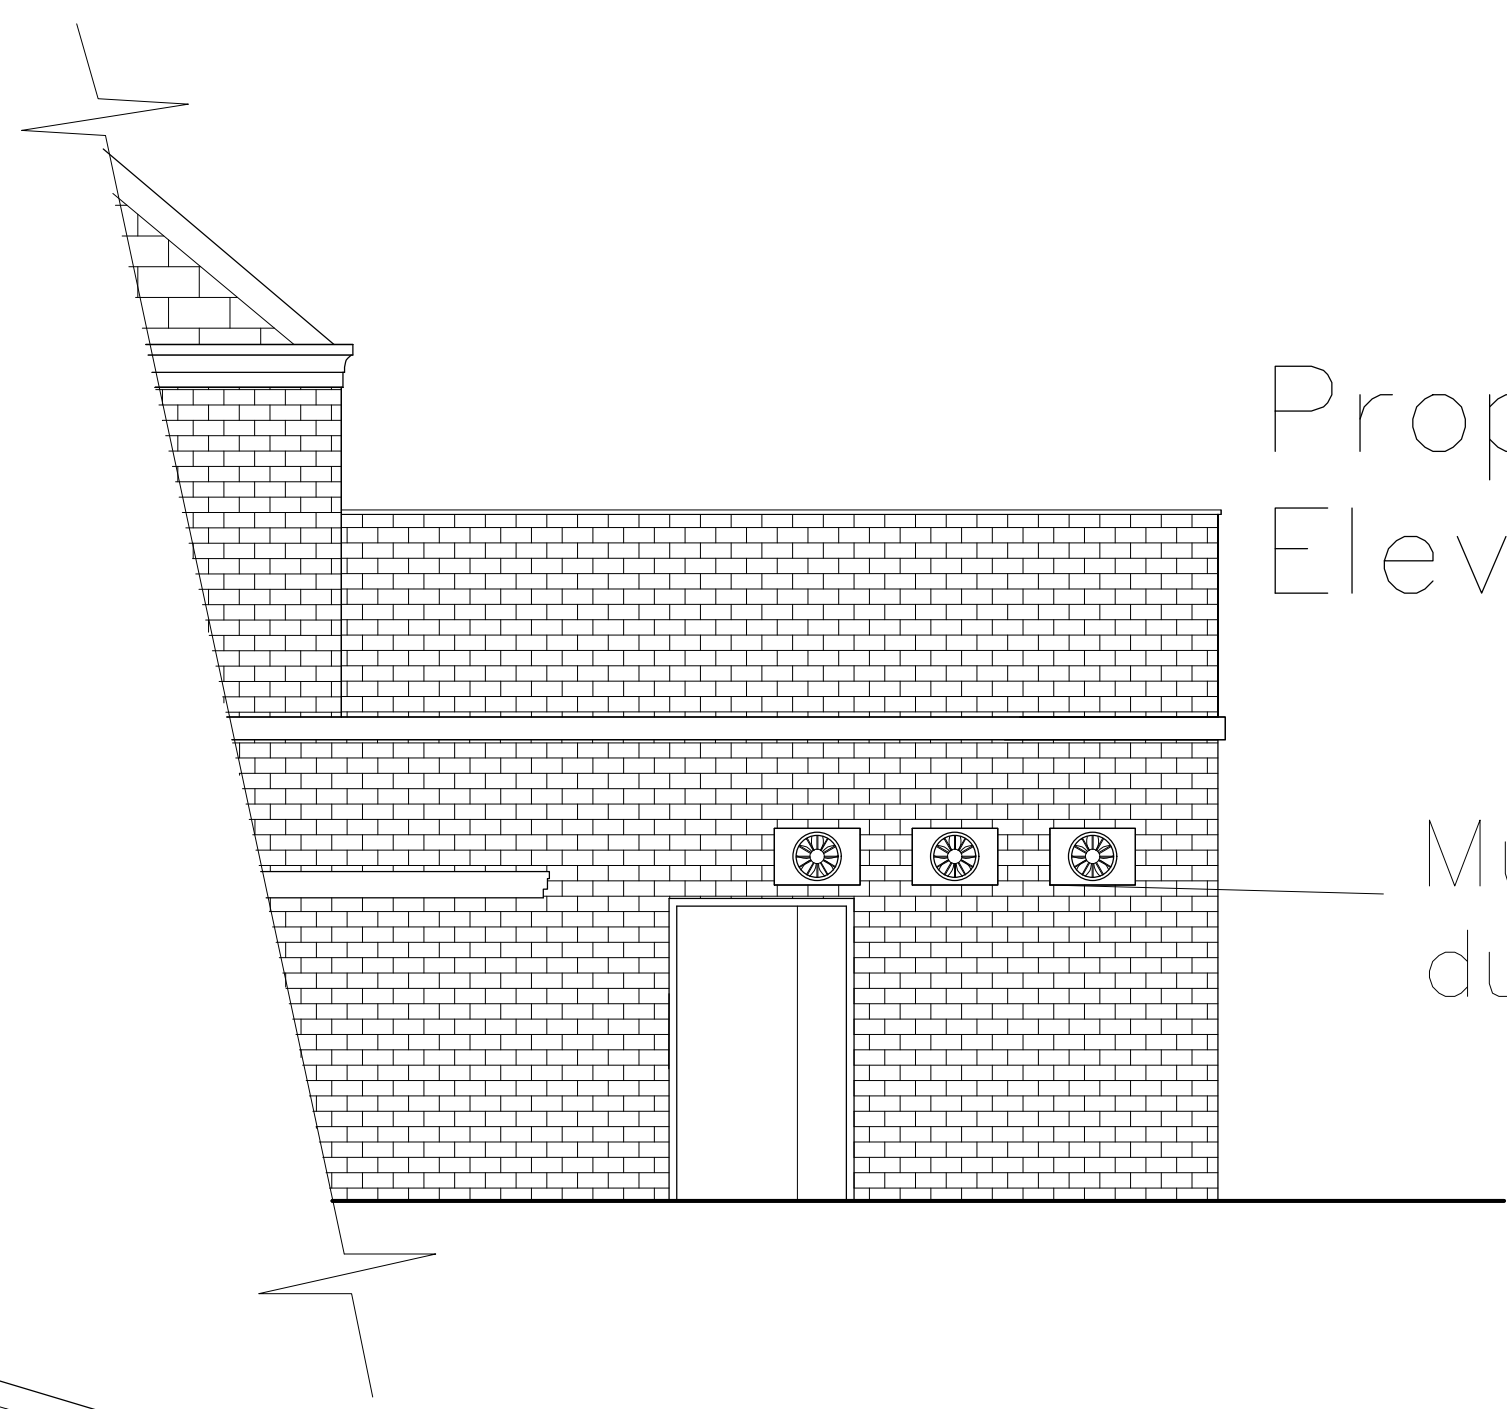

Proposed Rear Elevation

Multiplex heat dumps

Multiplex heat dumps



Proposed Side Elevation

TITLE: **Heat Dump Locations**

PROJECT:
**Lytham House,
Henry Street,
Lytham, FY8 5LE**

CLIENT:
Lytham House

DRAWN BY: SCALE: **1:50 @ A1
1:100 @ A3**

DATE: **05.01.21** DWG NO: **1365.111** REV:

imd
AND ASSOCIATES LTD
1 Sentinel Court, Wilkinson Way
Blackburn, Lancashire BB1 2EH
t: 01254 696989 e: info@imdandassociates.co.uk